

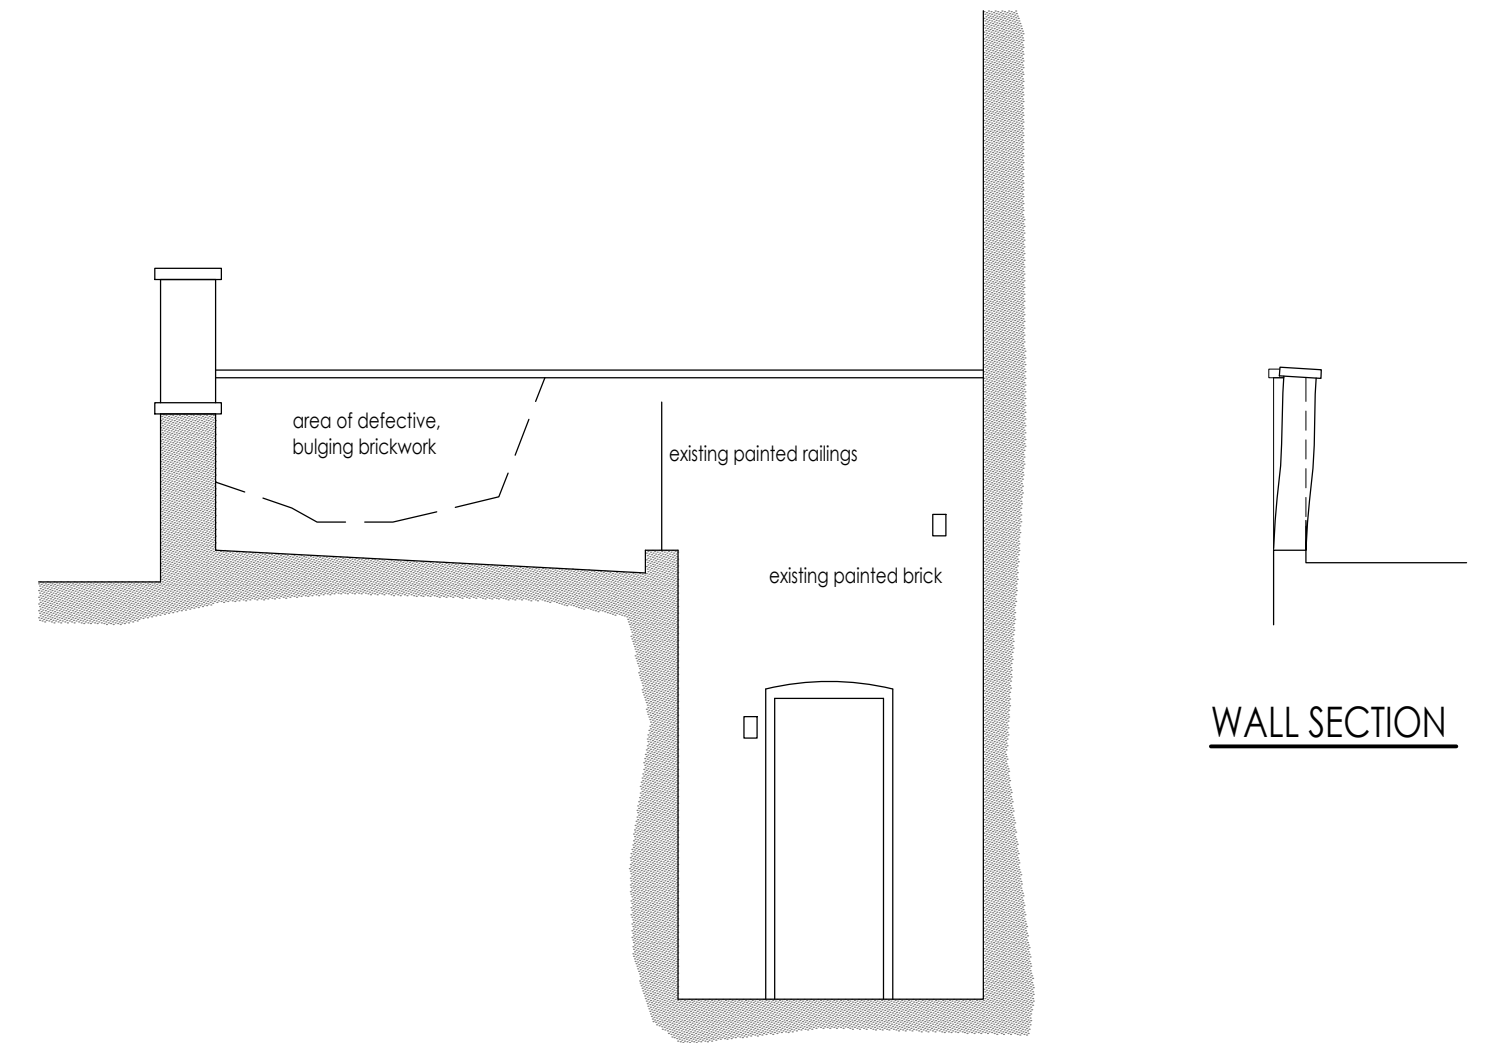
LOWER GROUND FLOOR PLAN (Part of)



GROUND FLOOR/SITE PLAN (Part of)



No 47

No 48



SECTION ELEVATION

WALL SECTION

 Whymark & Moulton Chartered Surveyors & Building Engineers 14 Cornard Road, Sudbury, Suffolk. CO10 2XA Tele: 01787 371371		
Project REBUILDING DEFECTIVE GARDEN WALL 48 DOWNSHIRE HILL LONDON NW3 1NX		
AS EXISTING		
Scale	1:50,	Date Nov 2019
Drawing No	19/218-02	
Amendments		