


Scale 1:100

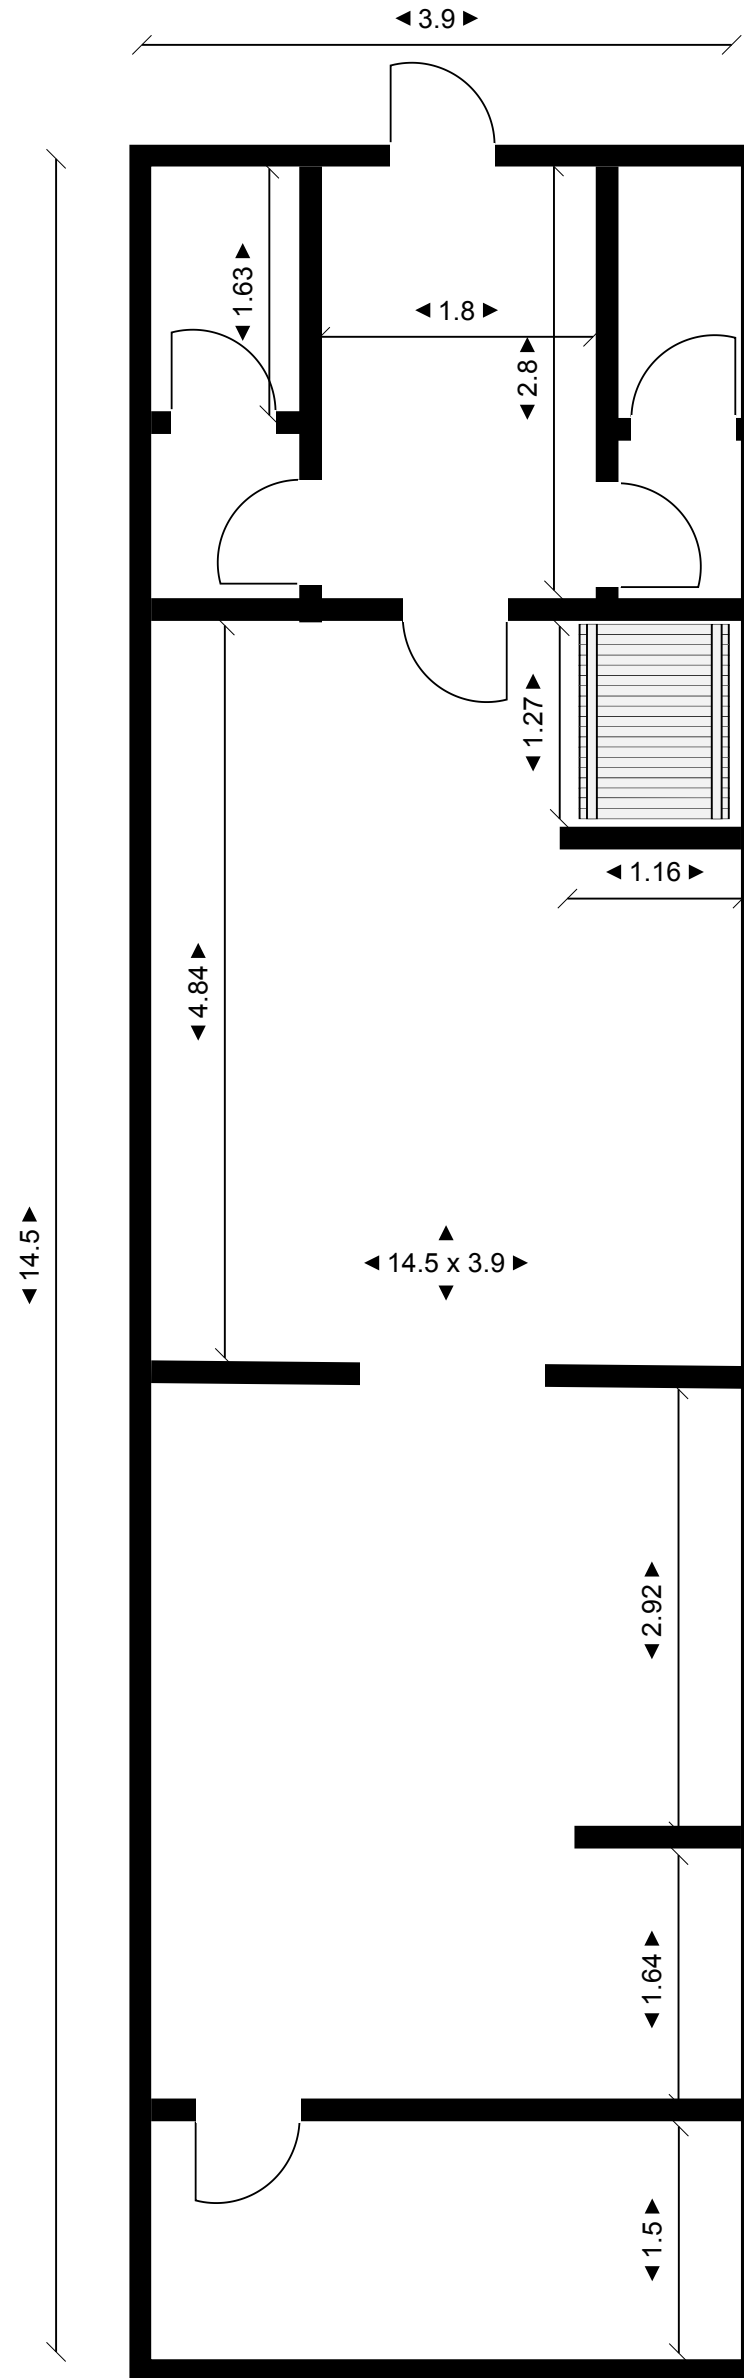

Site:	42 Theobalds Road	Drawing:	8003	Project:	42 Theobalds Road	Drawn:	S FERRARI	Notes:	Easy Studios Ltd. Greenwich SE10 0RA
Title	Basement Existing Floor Plan	Scale:	1:100	Date:	02/12/2019	Rev:	A4		