




[01] EXISTING FRONT ELEVATION

@1:100

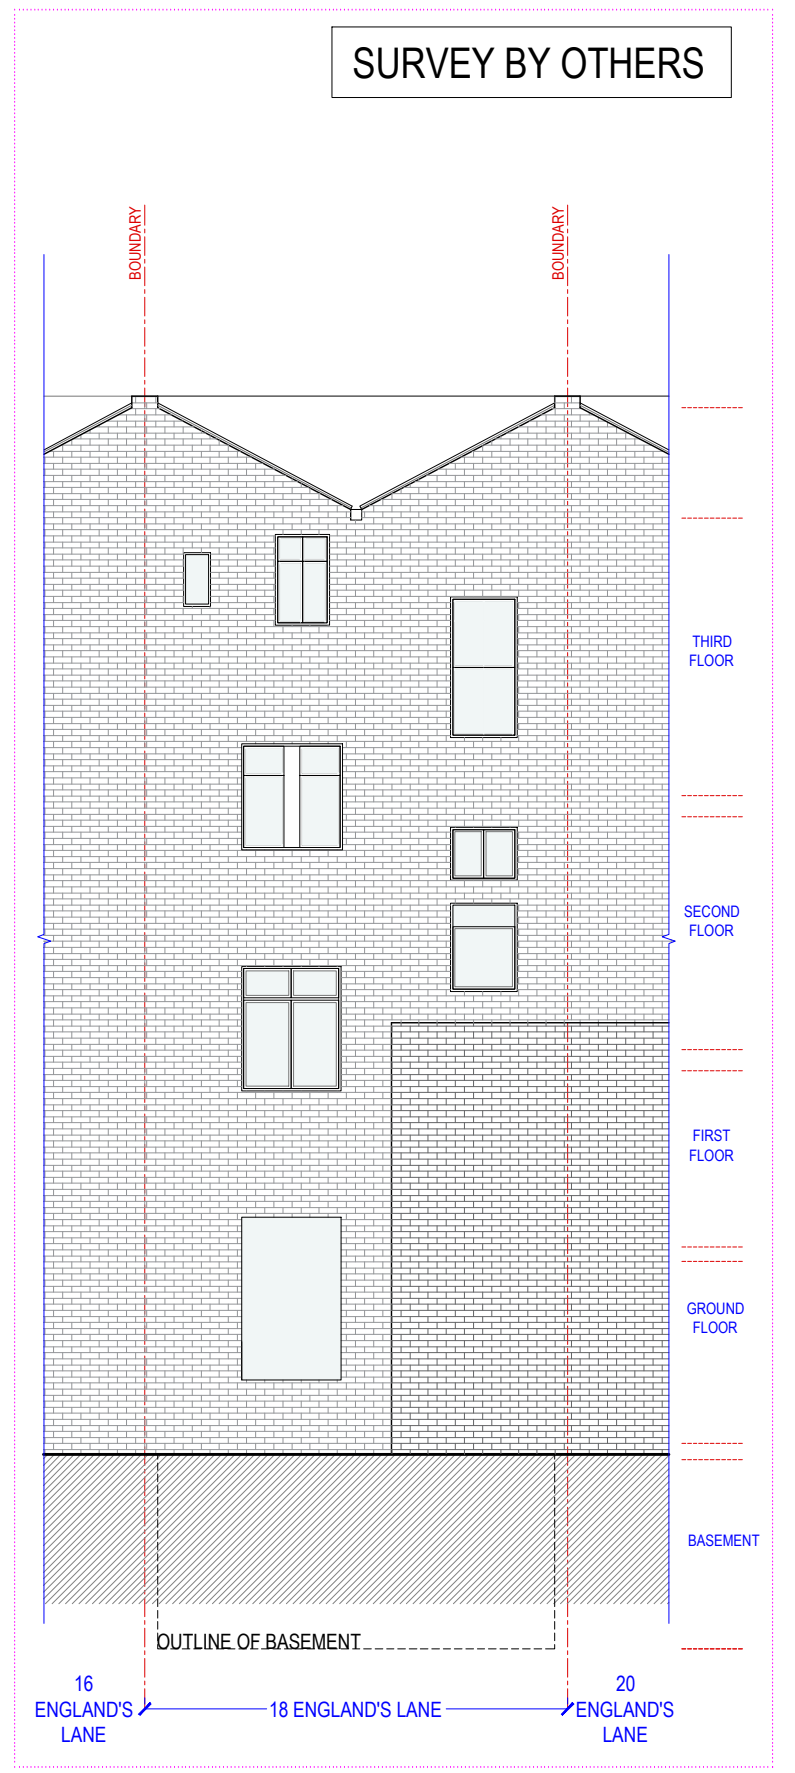

[02] EXISTING REAR ELEVATION

@1:100

NOTE:  
DO NOT SCALE FROM DRAWINGS - EXCEPT FOR PLANNING PURPOSES.  
ALL DISCREPANCIES TO BE REPORTED TO ARCHITECT IMMEDIATELY.  
ALL DIMENSIONS TO BE VERIFIED BY CONTRACTOR ON SITE PRIOR TO THE COMMENCEMENT OF ANY WORKS.

P1 04/12/19 Issued For Planning

ISO-A3

**VIVENDI ARCHITECTS LTD**  
Unit E3U, Bounds Green Industrial Estate, Ringway, London N11 2UD  
Tel/Fax +44 (0)20 3232 4000 - email: info@vivendiarchitects.com  
© VIVENDI ARCHITECTS LTD 2009  
All rights reserved. Including but not limited to The Copyright, Designs and Patents Act 1988

CLIENT:  
**LXE INVESTMENTS LTD**

DRAWN: SM  
CHECKED: GK  
ISSUED BY: GK  
STATUS: PLA  
SCALE AT A3: 1:100  
REVISION: P1

PROJECT TITLE:  
**18 ENGLAND'S LANE, LONDON NW3 4TG**

DRAWING TITLE:  
**Existing Front & Rear Elevations**

JOB AND DRAWING NO:

**1763-E03-00**

