


[01] PROPOSED FOURTH FLOOR PLAN @1:100

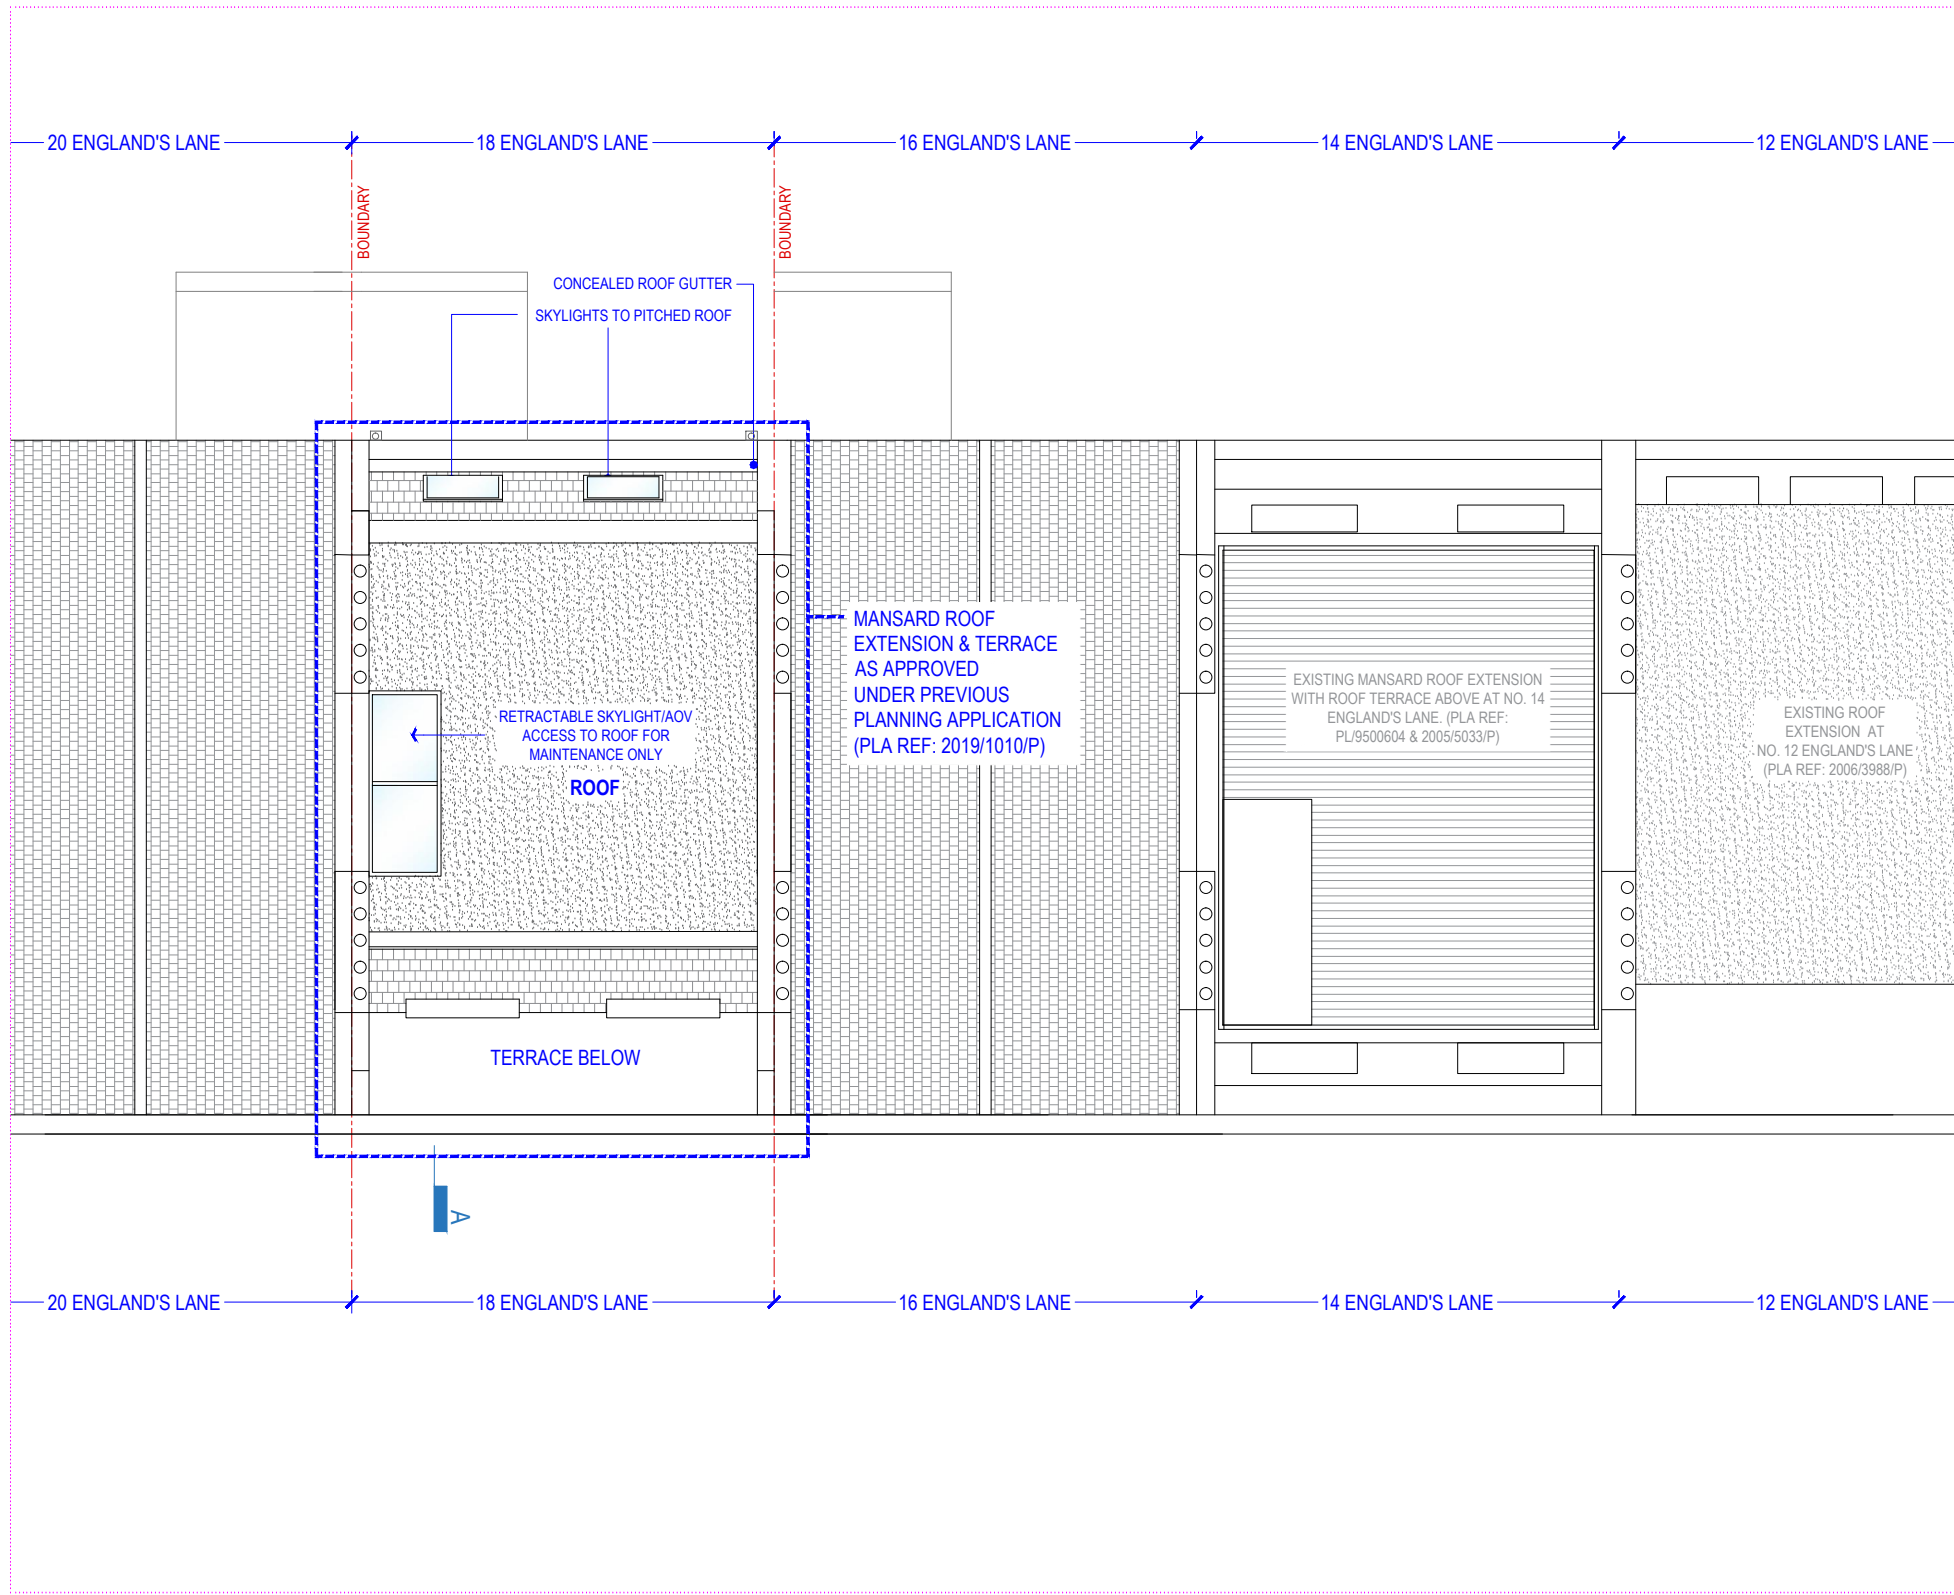

[02] PROPOSED ROOF PLAN @1:100

NOTE:  
DO NOT SCALE FROM DRAWINGS - EXCEPT FOR PLANNING PURPOSES.  
ALL DISCREPANCIES TO BE REPORTED TO ARCHITECT IMMEDIATELY.  
ALL DIMENSIONS TO BE VERIFIED BY CONTRACTOR ON SITE PRIOR TO THE COMMENCEMENT OF ANY WORKS.

P1 04/12/19 Issued For Planning



**VIVENDI ARCHITECTS LTD**  
Unit E3U, Bounds Green Industrial Estate, Ringway, London N11 2UD  
Tel/Fax +44 (0)20 3232 4000 - email: info@vivendiarchitects.com  
© VIVENDI ARCHITECTS LTD 2009  
All rights reserved. Including but not limited to The Copyright, Designs and Patents Act 1988

**ISO-A3**

PROJECT TITLE:  
**18 ENGLAND'S LANE, LONDON NW3 4TG**

DRAWING TITLE:  
**Proposed Fourth Floor & Roof Plans**

CLIENT:  
**LXE INVESTMENTS LTD**

DRAWN: SM	STATUS: PLA
CHECKED: GK	SCALE AT A3: 1:100
ISSUED BY: GK	REVISION: P1

JOB AND DRAWING NO:  
**1763-P02-01**