


Scale 1:100 at A3

0 1 2 3 4 5 6 7 8 9 10 m

1
2
3
4
5
6
7
8
9
10 m

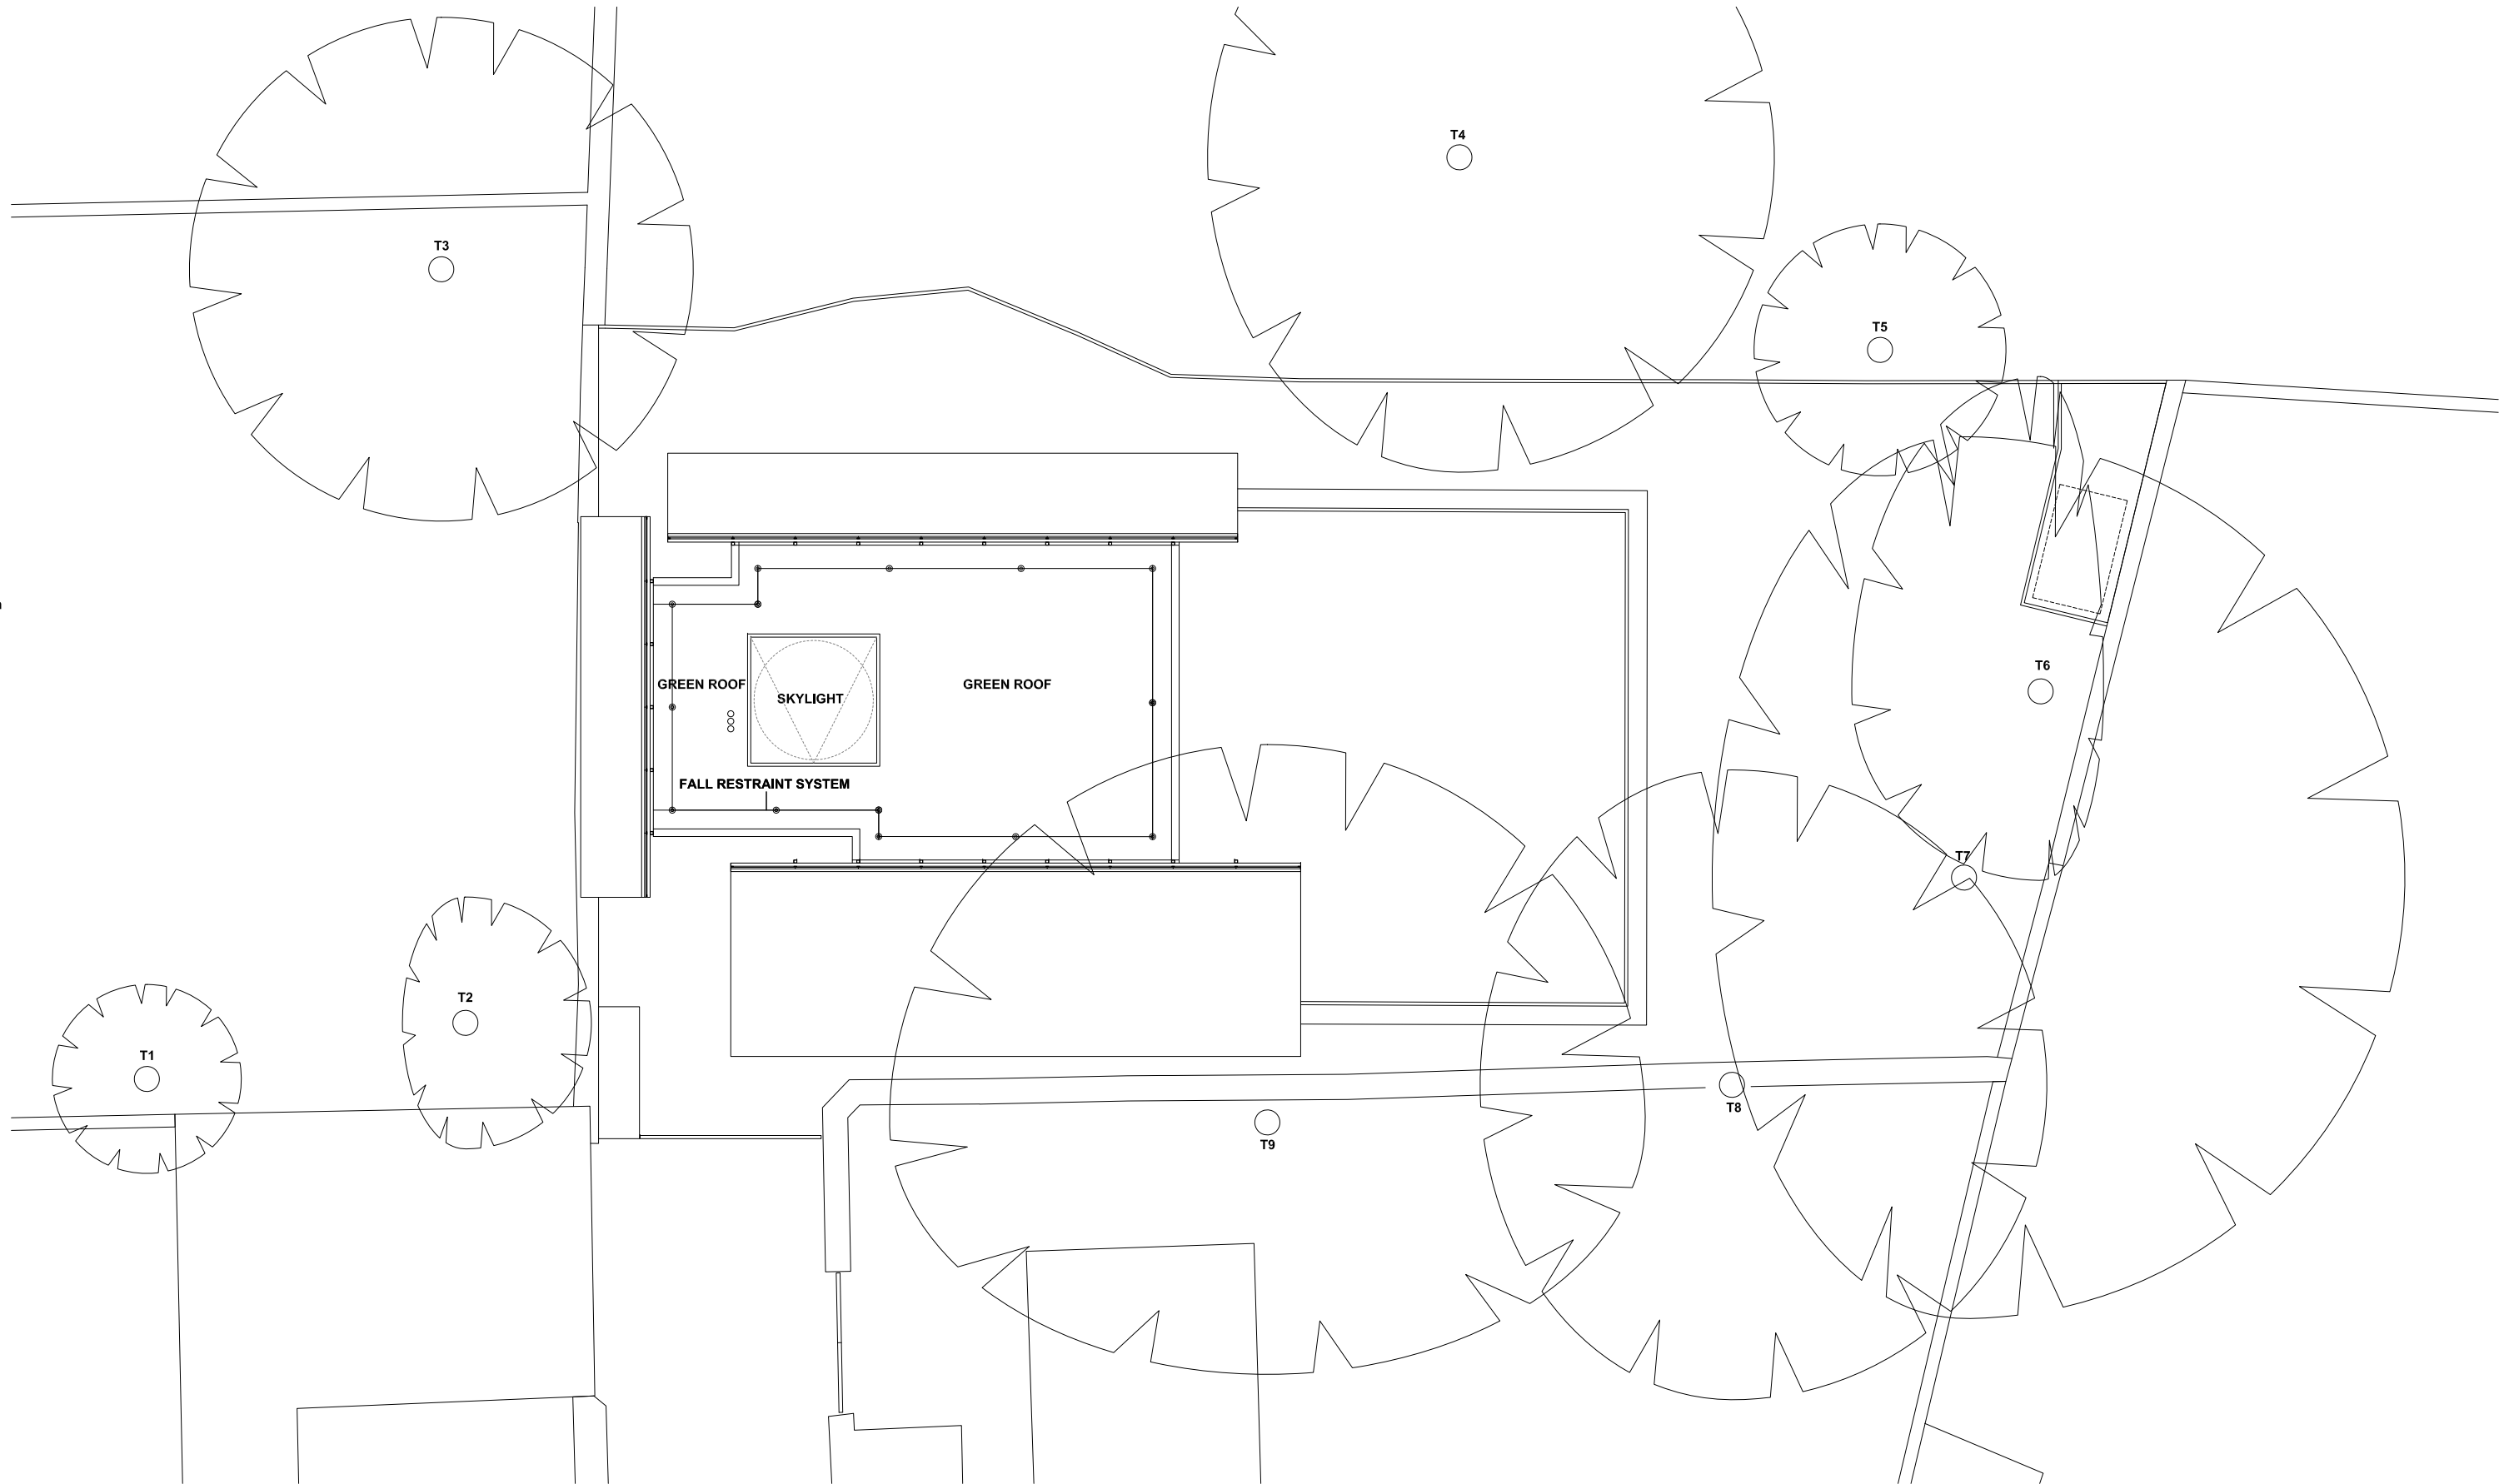

01 Proposed - Roof Plan 1:100 @ A3 / 1:50 @ A1

Revision	Date	Comments	Drawing Title	Project	Scale	Drawing Number	Revision
P01	29.11.2016	Minor changes on details	Proposed - Roof Plan	201	1:50 @ A1 1:100 @ A3	PLANNING	P06
P02	27.01.2017	Minor changes according to piling position					
P03	24.02.2017	Minor changes to add PV panels					
P04	07.06.2018	Change to inclination of West facade screen and height of all facade screens	Client	Date	Drawn By	201 205	
P05	21.11.2019	Skylight size enlarged	SPENCER BAYLIN	29.11.2016	SA		
P06	05.12.2019	PV Panels removed to main roof/ Air Source Heat Pump location added	Project	13A Pond Street, London, NW3 2PN		Gianni Botsford Architects	
<p>All dimensions are to be checked on site before any work proceeds. Do not scale this drawing but use only figured dimensions. Any errors or omissions are to be reported to the architect immediately.</p>		<p>This drawing is to be read in conjunction with all the relevant consultants' and/or specialists' drawings/documents and any discrepancies or variations are to be notified to the Architect before work commences.</p>		<p>Fourth Floor South 20-24 Kibby Street London EC1N 8TS T +44 (0)20 7434 2277 info@giannibotsford.com</p>			