


KEY
 TOF top of fence
 TOW top of wall
 rwp rain water pipe
 --- boundary line
 --- garden outline
 --- outline of proposed
 (A) section marker

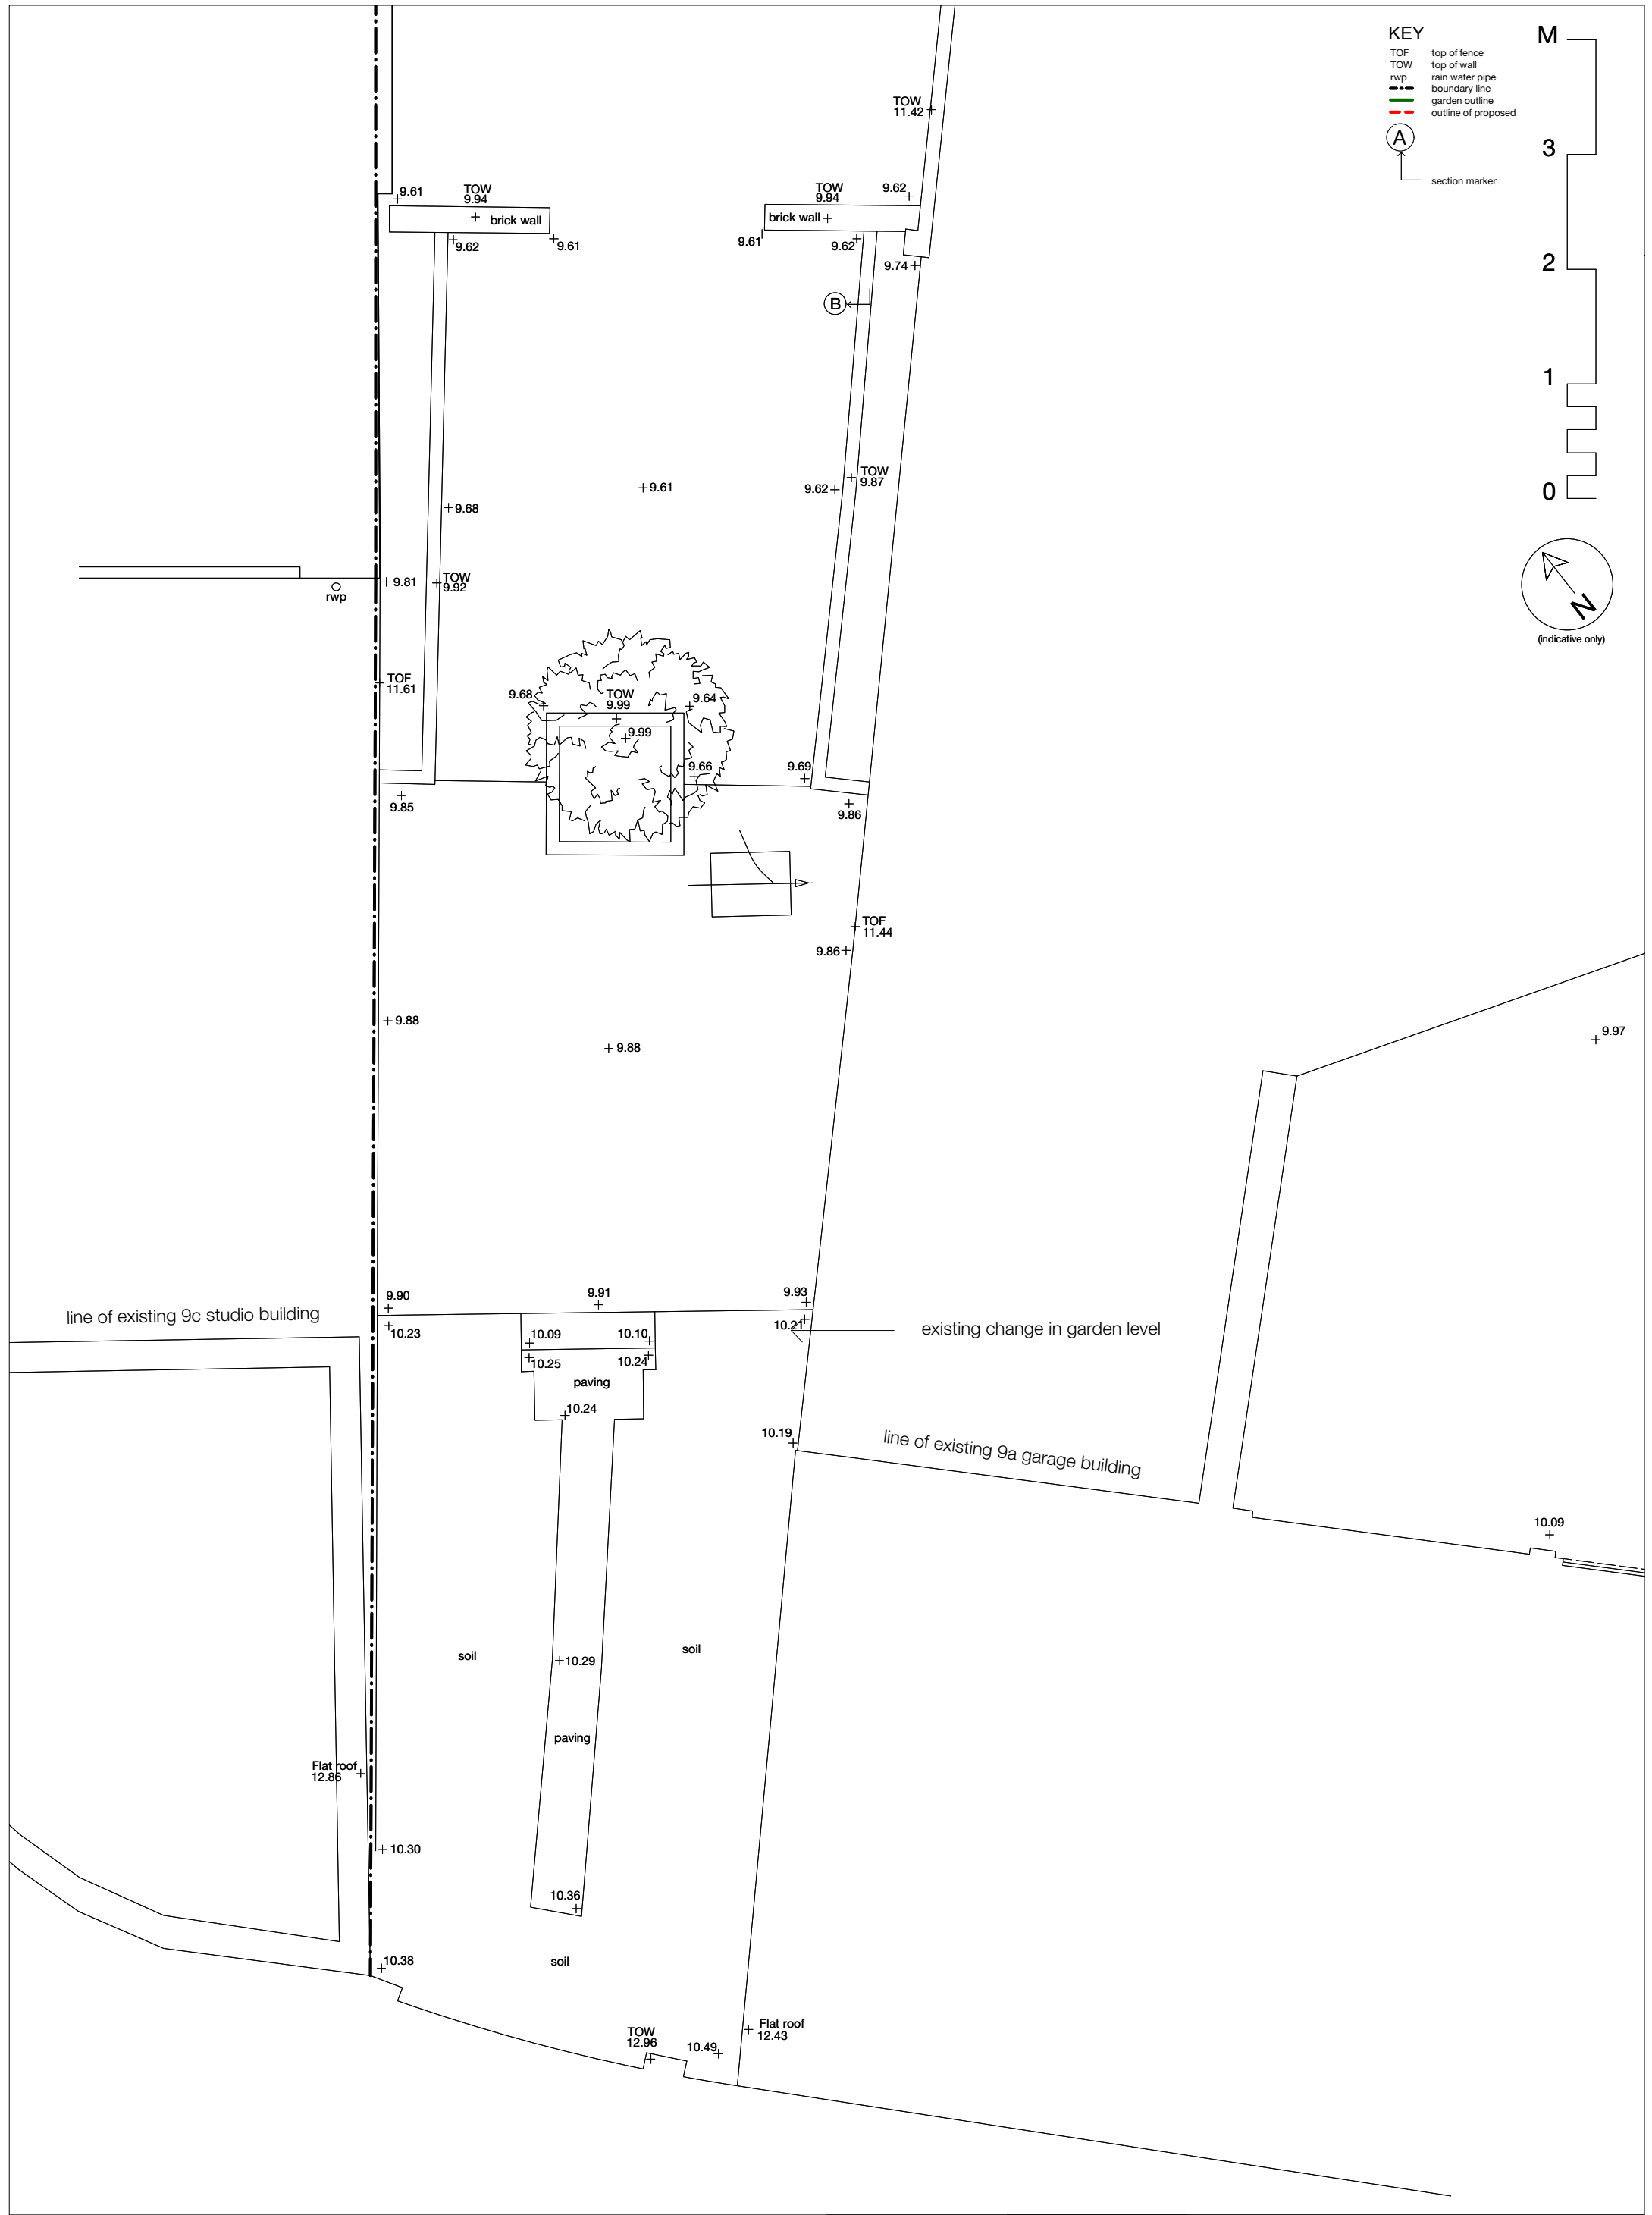

TITLE: Ground Floor Plan Rear (existing)		NO: E101	REV: P1	SANYA POLESCUK ARCHITECTS 8a BELSIZE COURT GARAGES LONDON NW3 5AJ T:0207 431 8580 e-mail:enquiries@poleskuchitects.com
PROJECT: 9B Rosslyn Hill, London NW3 5UL	SCALE: 1:50	PAPER: A3	DATE: 05 December 2019	