


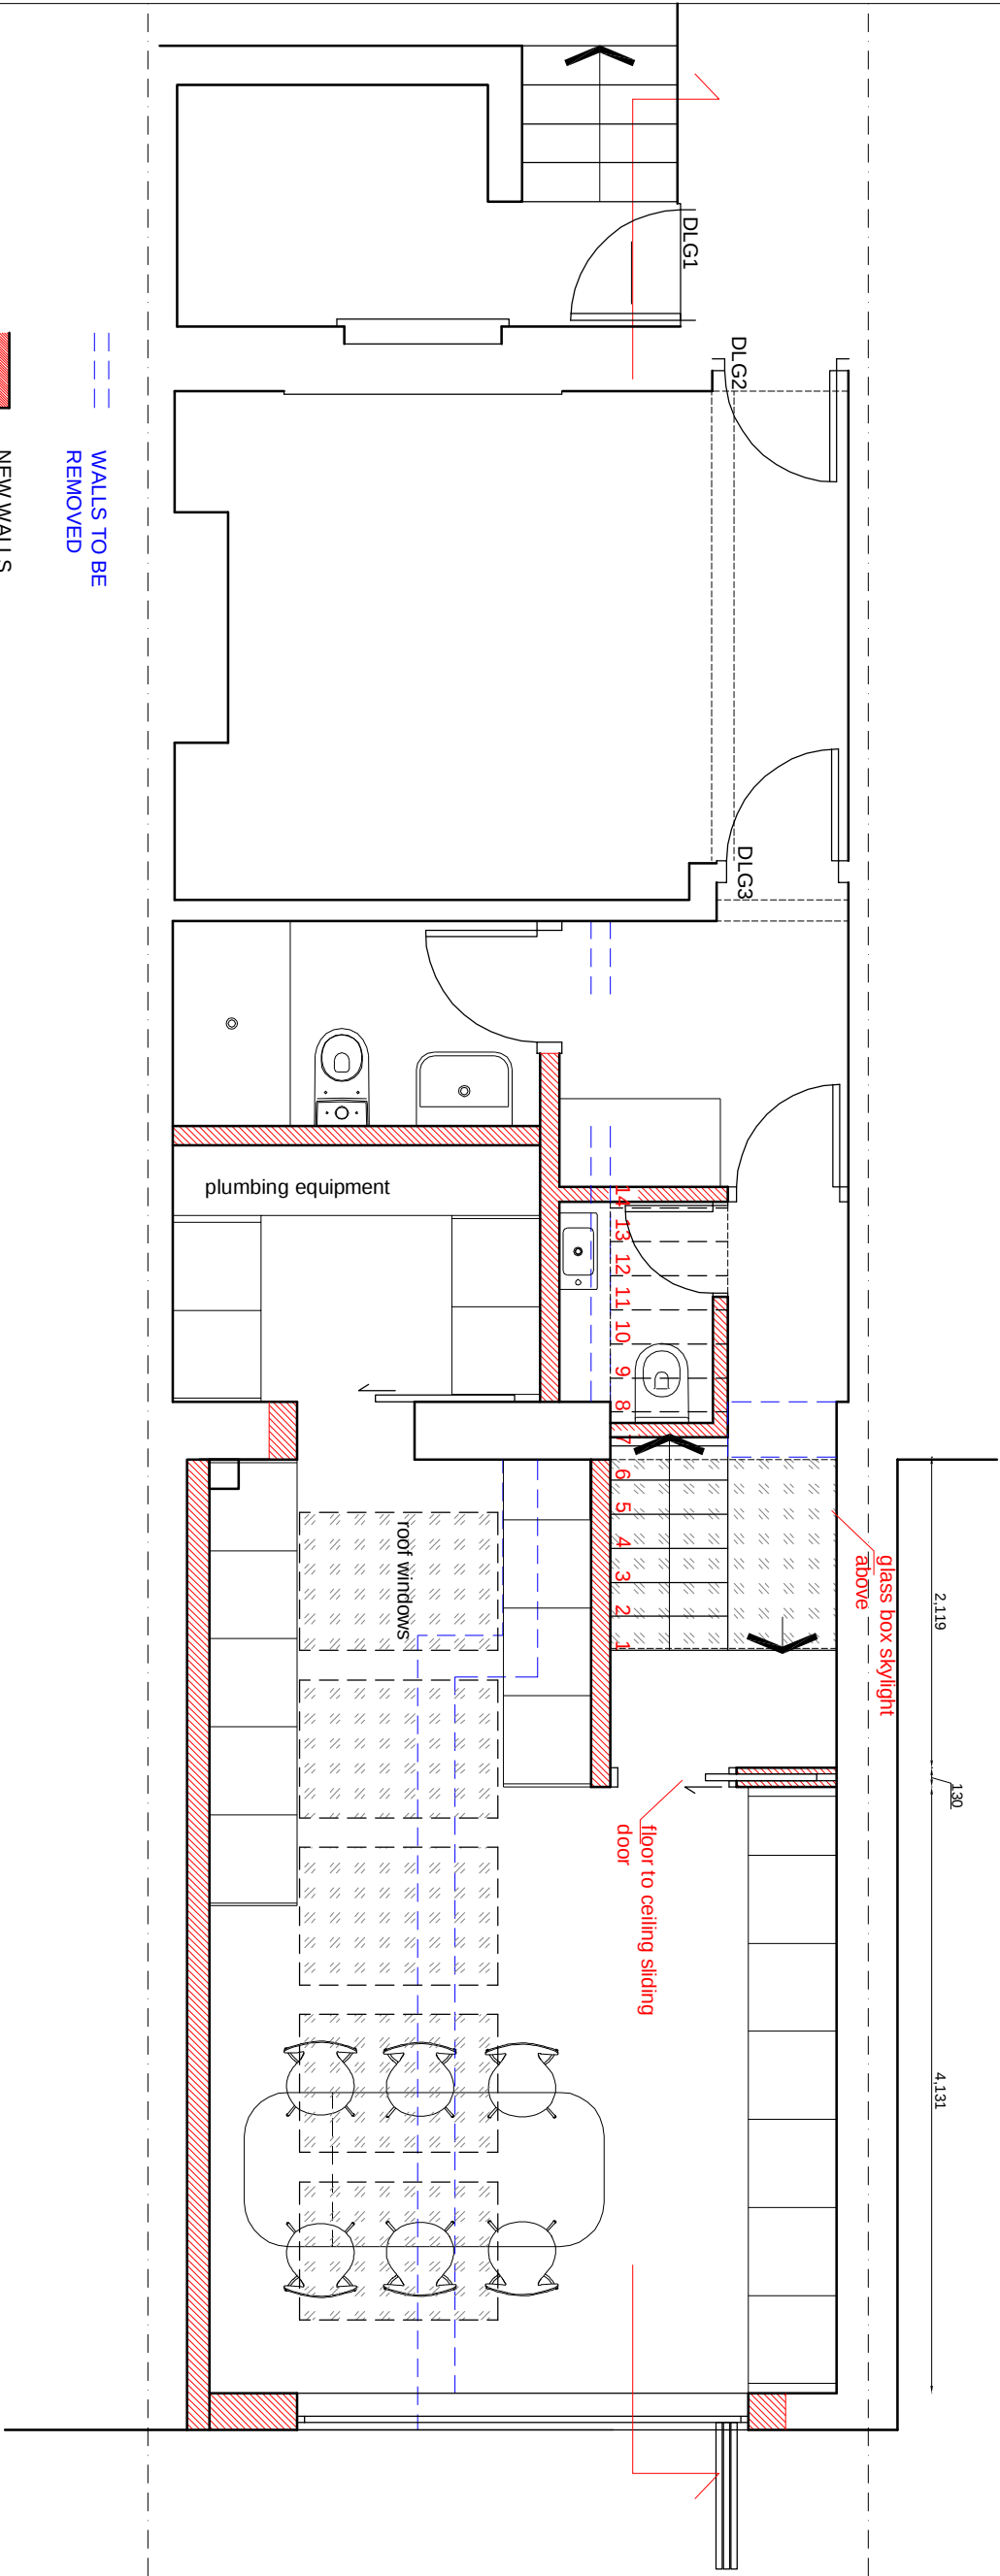

KEY



NOTES

1. Do not scale from the drawing for site by the architect and architect's responsibility.
2. Report all drawing errors, omissions and discrepancies to the architect.
3. Report all drawing errors, omissions and discrepancies to the architect.

KASIA WHITFIELD DESIGN

KASIAWHITFIELD@GMAIL.COM
T: 0785050533
M: 0785050533

JOB

2 ST. ANN'S GARDENS
LONDON NW5 4ER

TITLE

PROPOSED LOWER GROUND FLOOR PLAN

DATE	SCALE	STATUS
2019.08.12	1:50@A3	PLANNING
PROJECT NO.	DRAWING NO.	REVISION


SA2 PP01

0m 5m



REVISIONS
REV DATE REVISION NOTES:

KEY

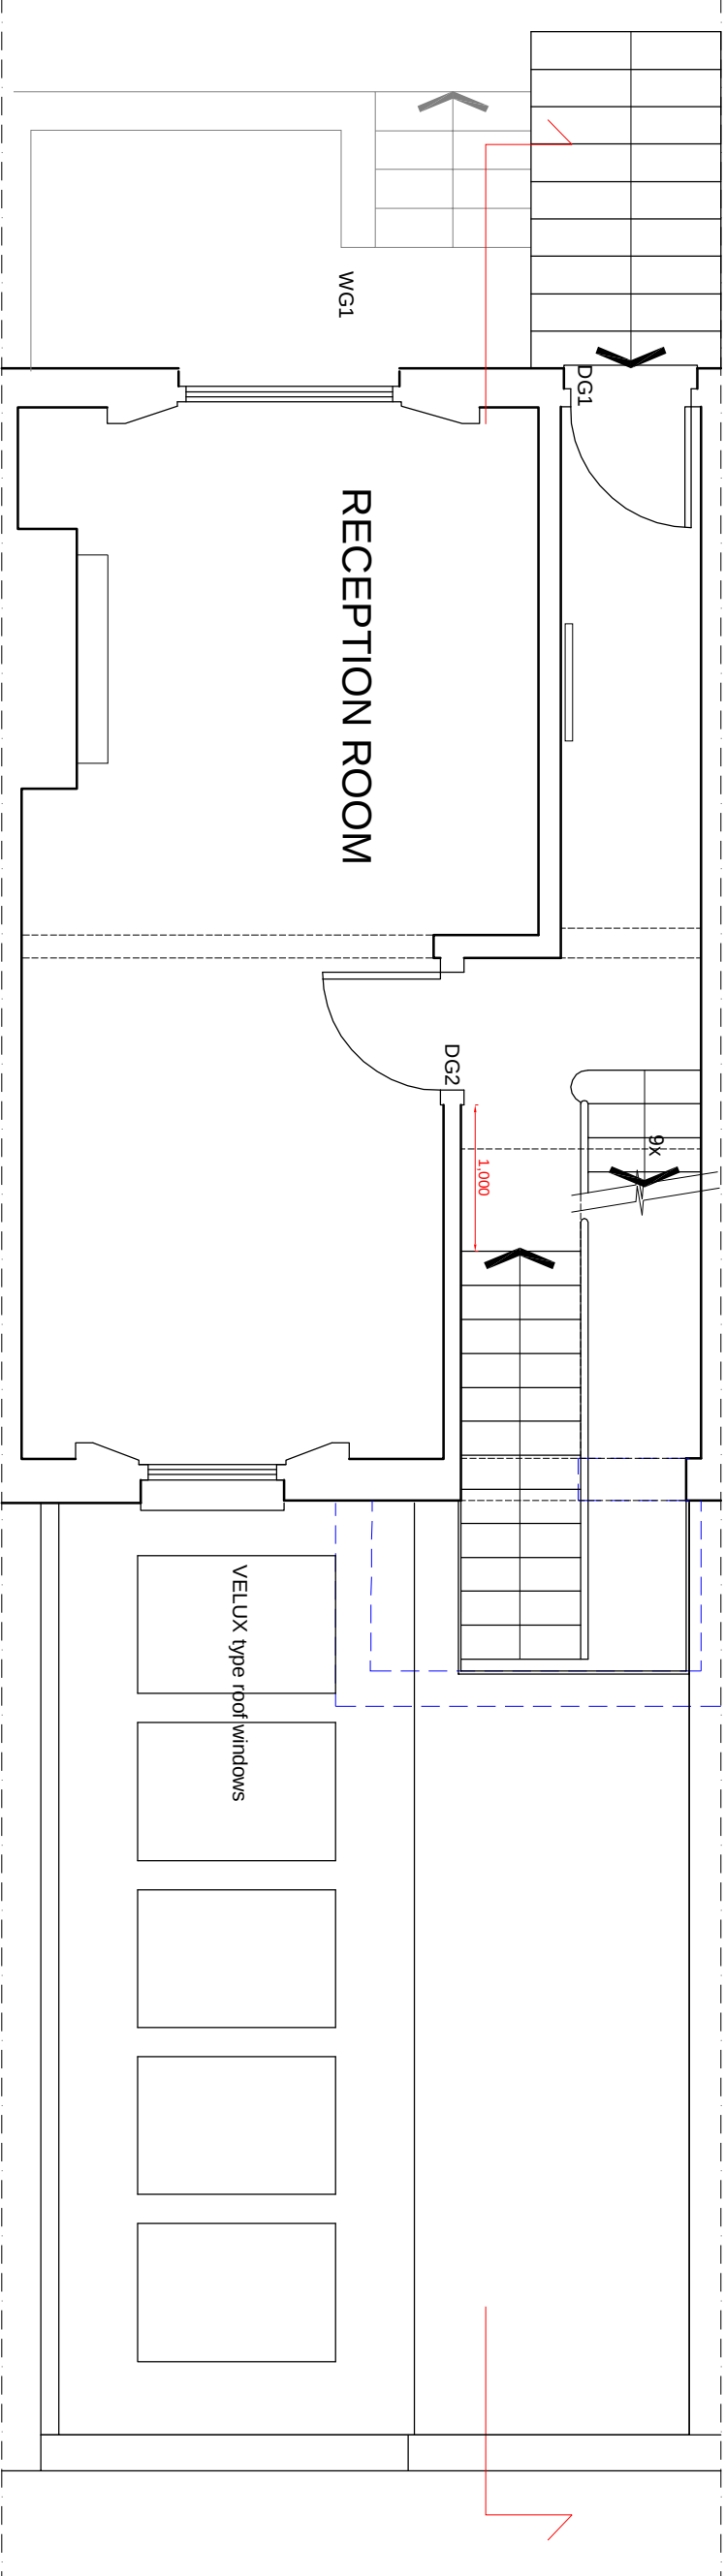

NOTES

1. Do not scale from the drawing for site, for construction and construction to be responsible.
2. Report all drawing errors, omissions and discrepancies to the architect.
3. Report all drawing errors, omissions and discrepancies to the architect.

KASIA WHITFIELD DESIGN

KASIAWHITFIELD@GMAIL.COM
TEL: 0785050838
M: 0785050838

JOB
2 ST. ANN'S GARDENS
LONDON NW5 4ER

TITLE
PROPOSED GROUND FLOOR PLAN


DATE	SCALE	STATUS
2019.08.12	1:50@A3	PLANNING
PROJECT NO.	DRAWING NO.	REVISION

SA2	PP02	
-----	------	--



REVISIONS	
REV	DATE
REVISION NOTES:	

KEY

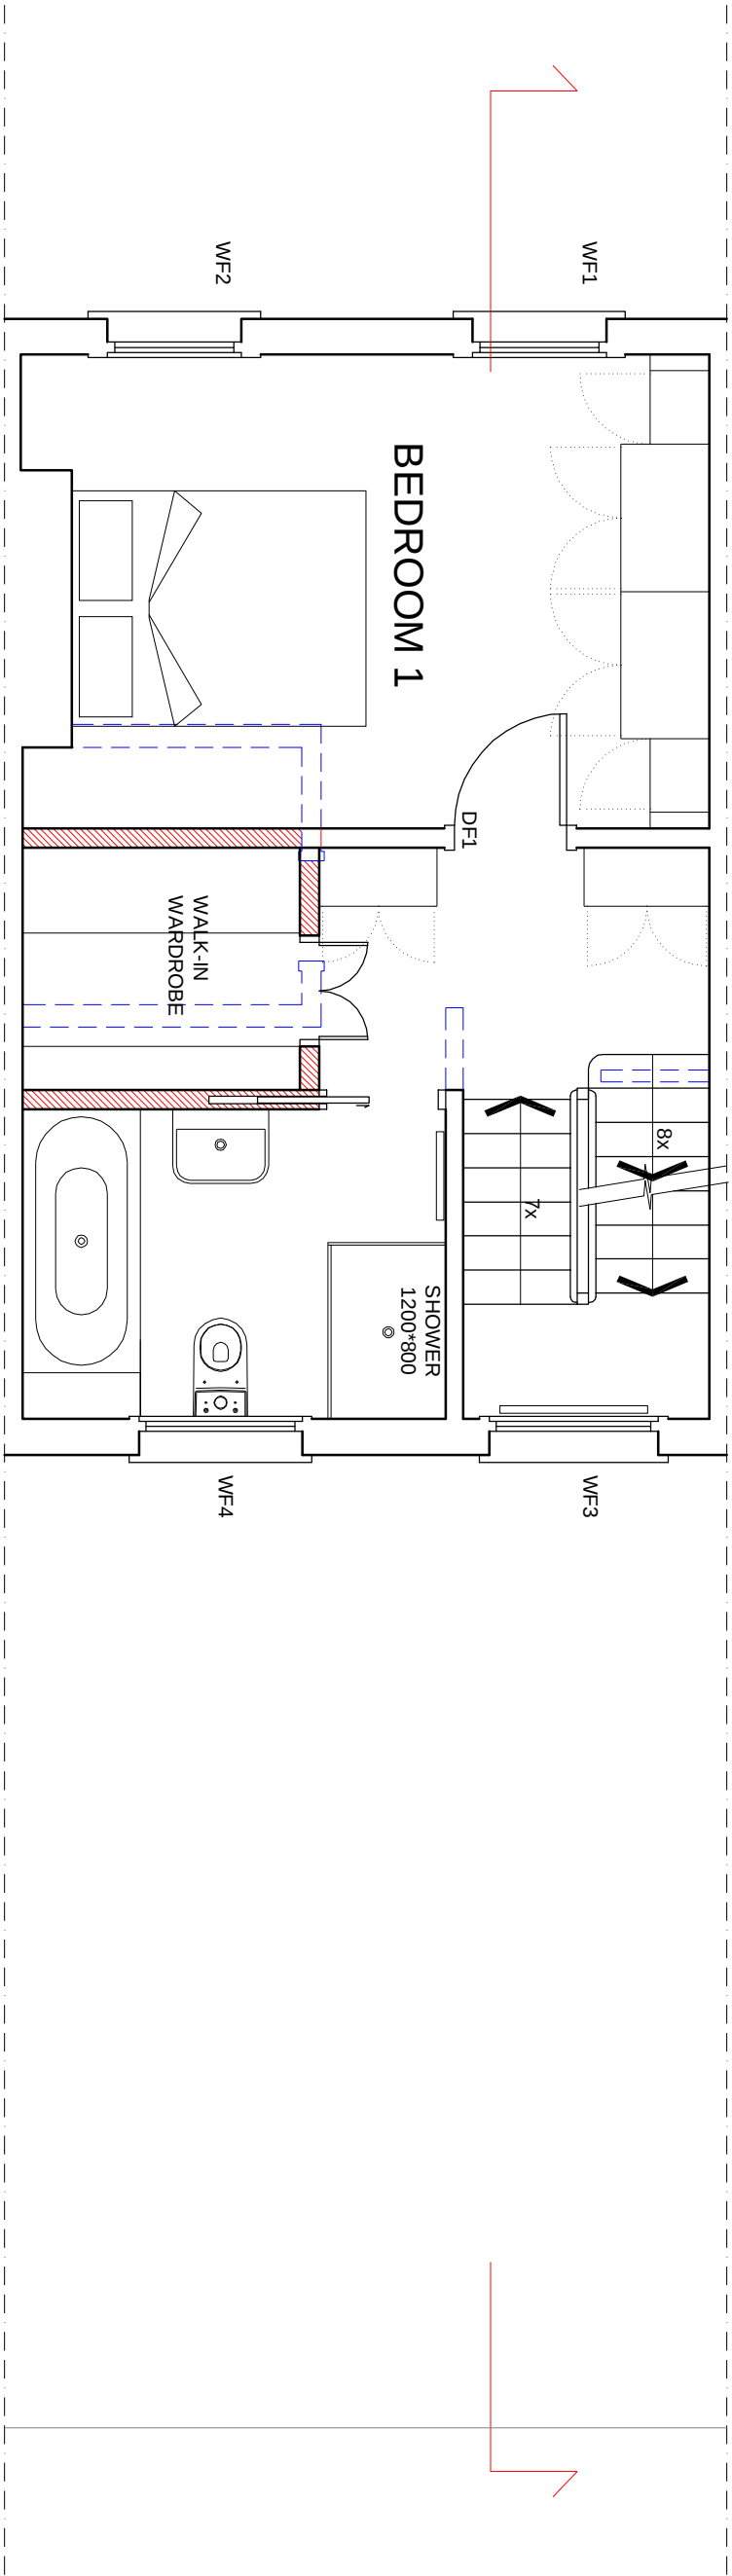

- WALLS TO BE REMOVED
- NEW WALLS

NOTES

1. Do not scale from the drawing for site by the contractor and architect's responsibility.
2. Report all drawing errors, omissions and discrepancies to the architect.
3. Report all drawing errors, omissions and discrepancies to the architect.

KASIA WHITFIELD DESIGN

KASIAWHITFIELD@GMAIL.COM
TEL: 0785050533
M: 0785050533

JOB

2 ST. ANN'S GARDENS
LONDON NW5 4ER

TITLE

PROPOSED FIRST FLOOR PLAN


DATE	SCALE	STATUS
2019.08.12	1:50@A3	PLANNING
PROJECT NO.	DRAWING NO.	REVISION

SA2 PP03

0m 5m

REVISIONS		
REV	DATE	REVISION NOTES:
A	2019.11.19	GREEN ROOF ADDED
B	2019.11.27	AMENDMENTS TO THE MANSARD ROOF

KEY

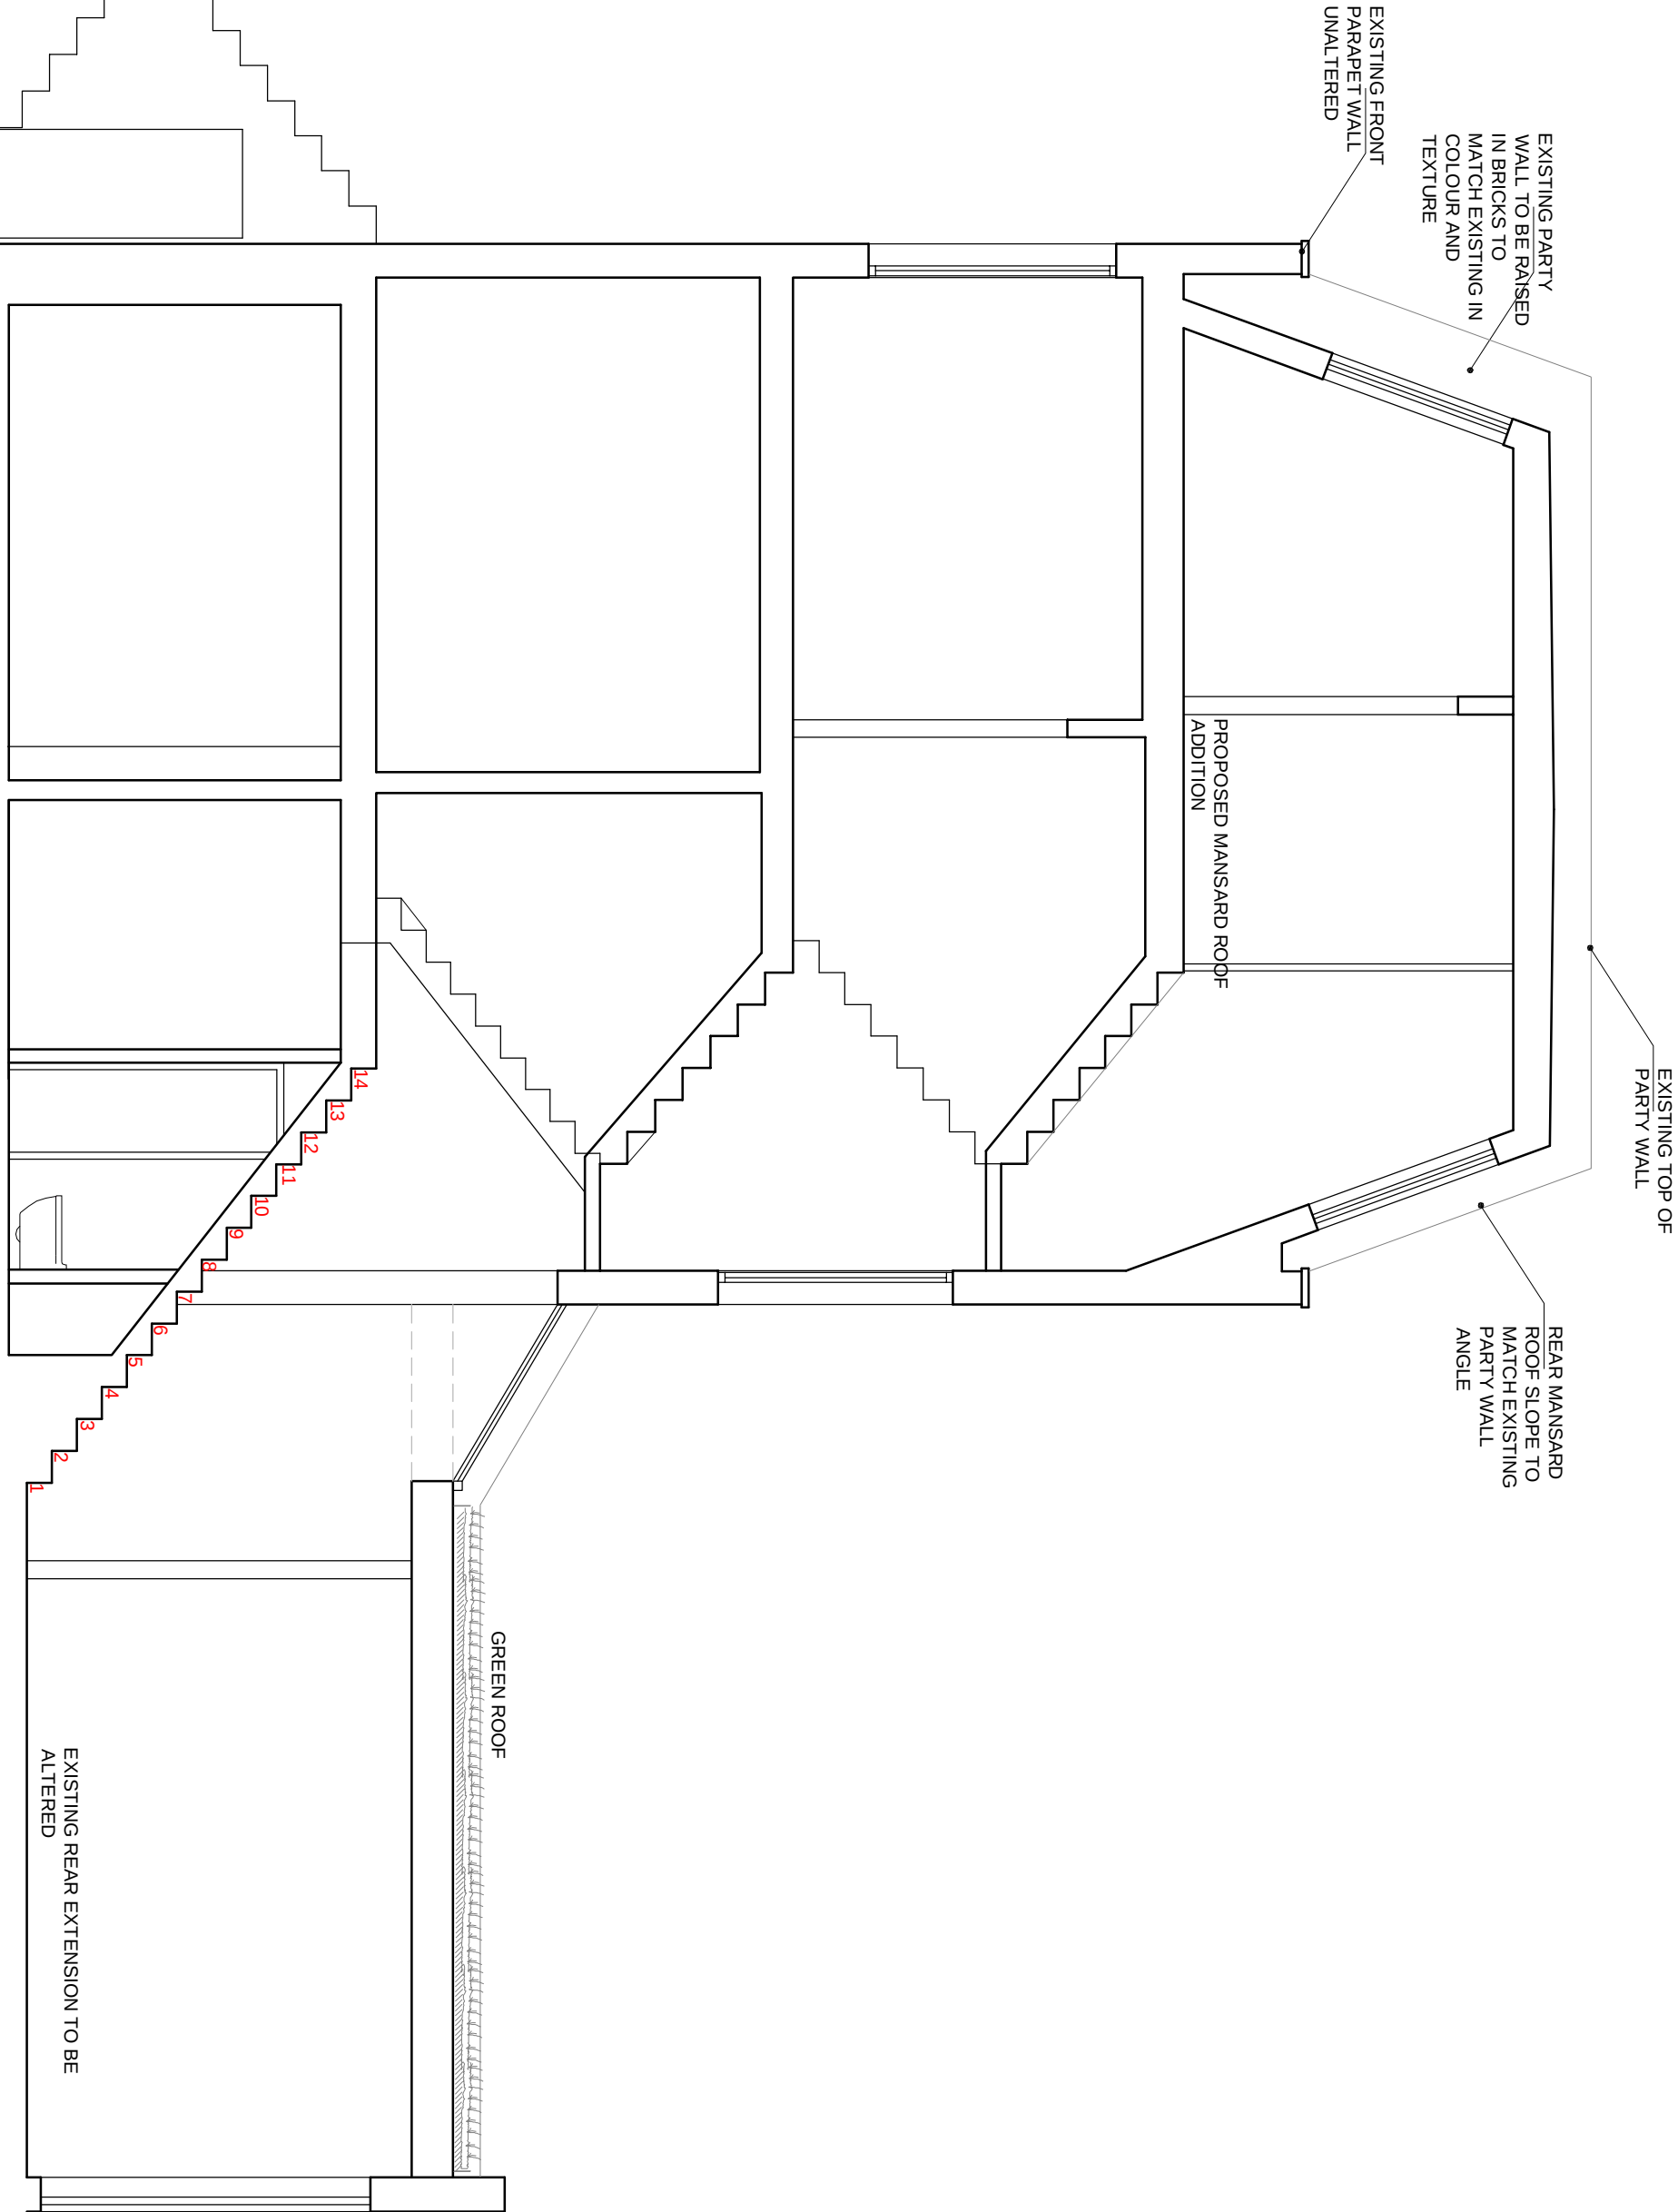

NOTES	
1.	Do not scale from the drawing for site by the contractor and any dimensions to be responsible.
2.	Report all drawing errors, omissions and discrepancies to the architect/designer.
3.	Report all drawing errors, omissions and discrepancies to the architect/designer.

KASIA WHITFIELD DESIGN

KASIAWHITFIELD@GMAIL.COM
TEL: 0785050533
M: 0785050533

JOB
2 ST. ANN'S GARDENS
LONDON NWS 4ER
TITLE
PROPOSED SECTION

DATE	SCALE	STATUS
2019.08.12	1:50@A3	PLANNING
PROJECT NO.	DRAWING NO.	REVISION
SA2	PP04	B

REVISIONS		
REV	DATE	REVISION NOTES:
A	2019.11.27	AMENDMENTS TO THE MANSARD ROOF
B	2019.12.03	AMENDMENTS TO THE ROOF WINDOWS

KEY




NOTES
1. Do not scale from the drawing for site, for construction and construction to be responsible.
2. Report all drawing errors, omissions and discrepancies to the architect/designer.

KASIA WHITEFIELD DESIGN			
KASIA WHITEFIELD@GMAIL.COM			
2 ST. ANN'S GARDENS			
LONDON NW5 4ER			
PROPOSED REAR & FRONT ELEVATIONS			
DATE	SCALE	STATUS	
2019.08.12	1:50@A3	PLANNING	
PROJECT NO.	DRAWING NO.	REVISION	
SA2	PP05	B	

REVISIONS		
REV	DATE	REVISION NOTES:
A	2019.11.19	GREEN ROOF- ADDED
B	2019.11.27	AMENDMENTS TO THE MANSARD ROOF
C	2019.12.03	AMENDMENTS TO THE ROOF WINDOWS

KEY

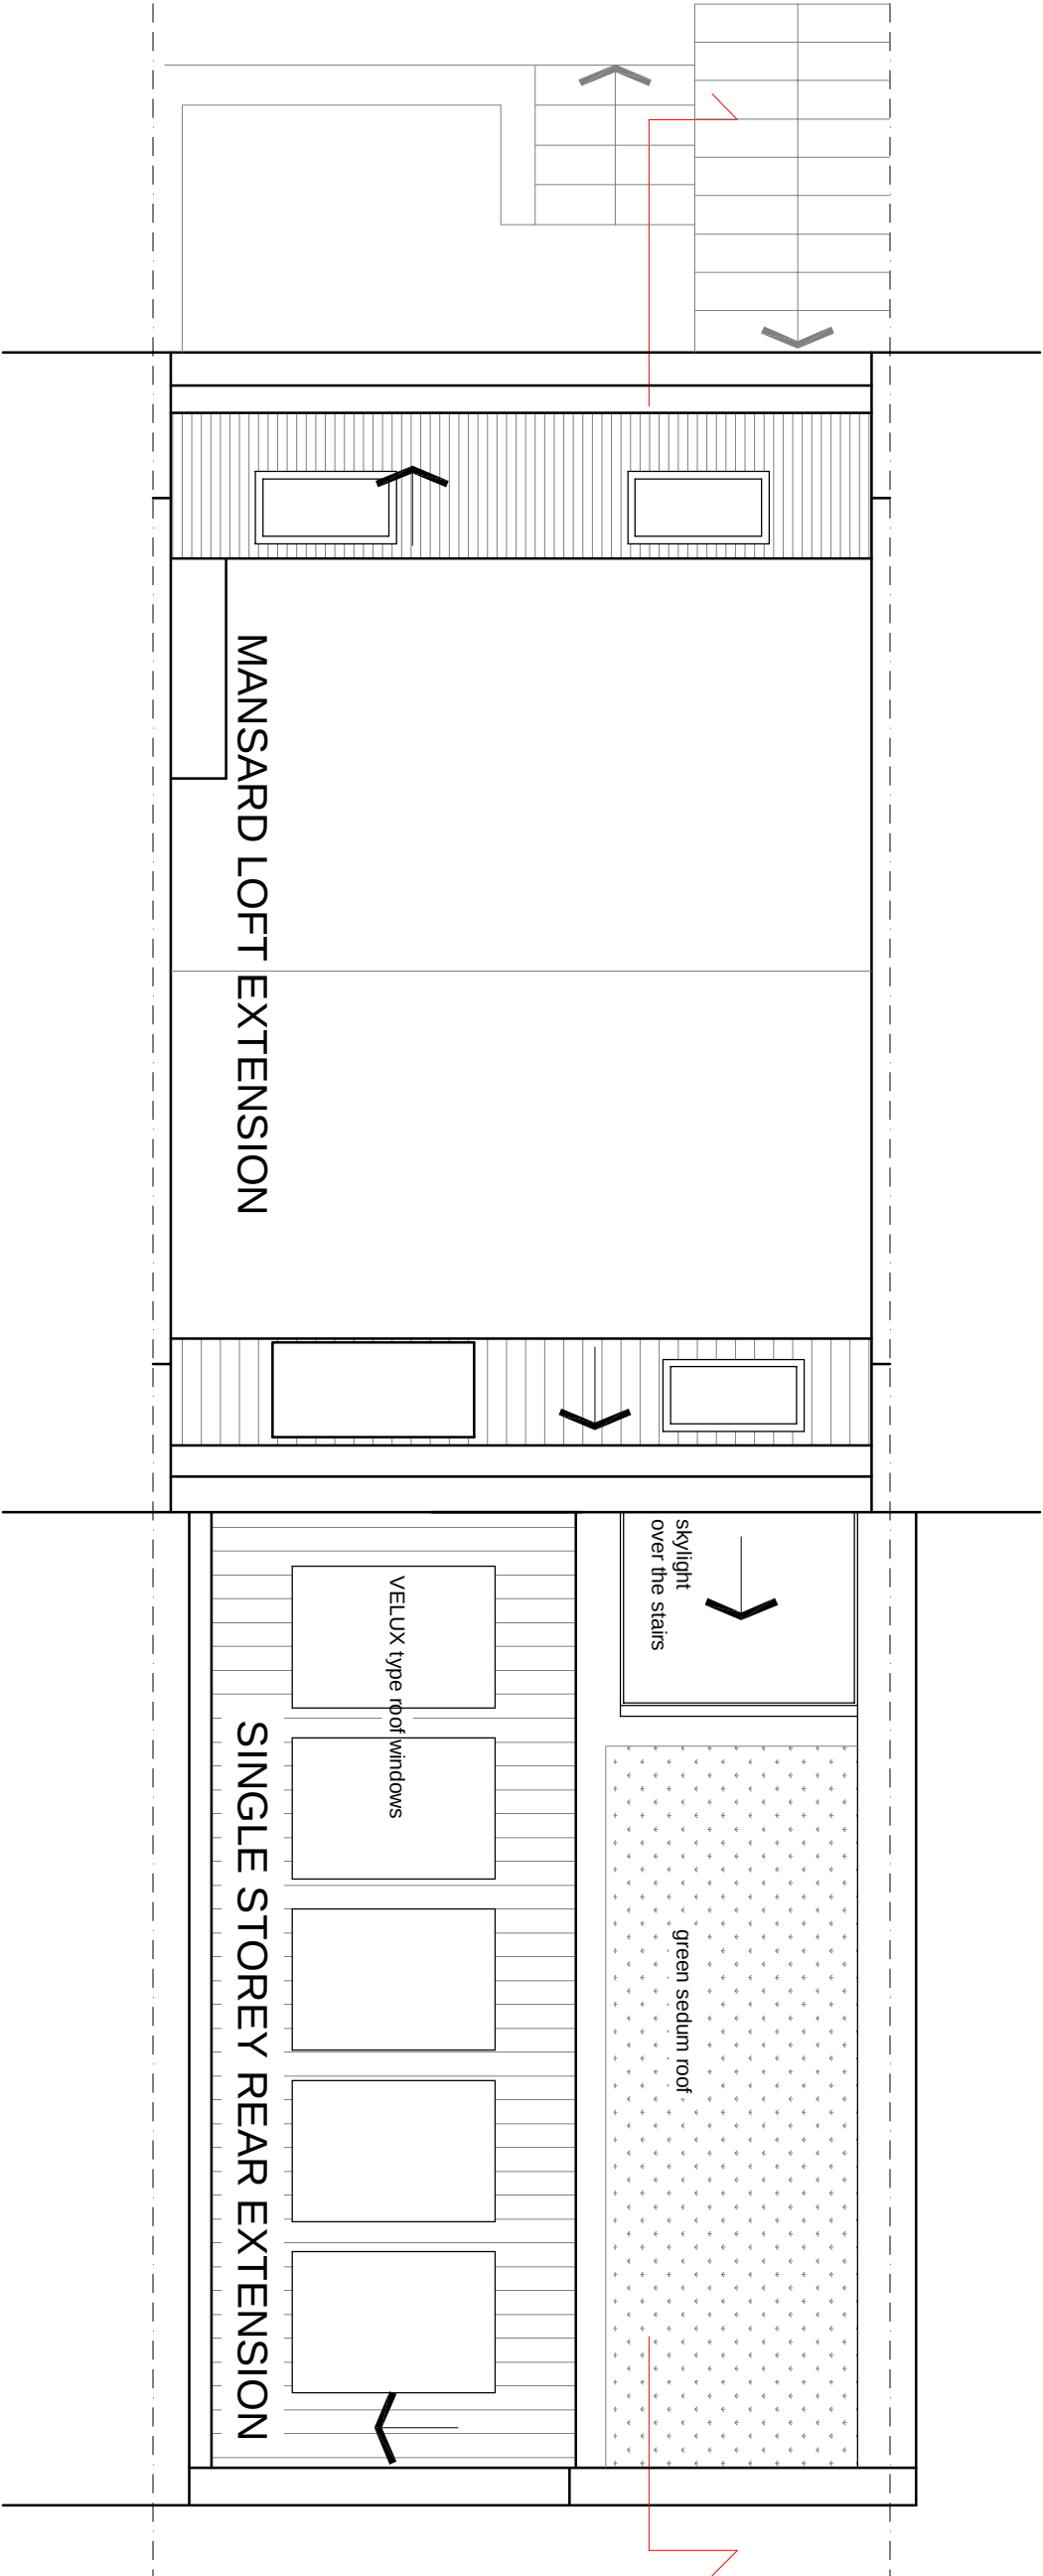

NOTES

1. Do not scale from the drawing for site by the contractor and architect's responsibility.
2. Report all drawing errors, omissions and discrepancies to the architect's office.

KASIA WHITEFIELD DESIGN

KASIA WHITEFIELD@GMAIL.COM
TEL: 0785050838
M: 0785050838

JOB

2 ST. ANN'S GARDENS
LONDON NW5 4ER

TITLE




PROPOSED ROOF PLAN

DATE	SCALE	STATUS
2019.08.12	1:50@A3	PLANNING

PROJECT NO.	DRAWING NO.	REVISION
SA2	PP06	C

REVISIONS		
REV	DATE	REVISION NOTES:
A	2019.11.27	AMENDMENTS TO THE MANSARD ROOF
B	2019.12.03	AMENDMENTS TO THE ROOF WINDOWS
C	2019.12.10	AMENDMENTS TO THE ROOF WINDOWS

KEY

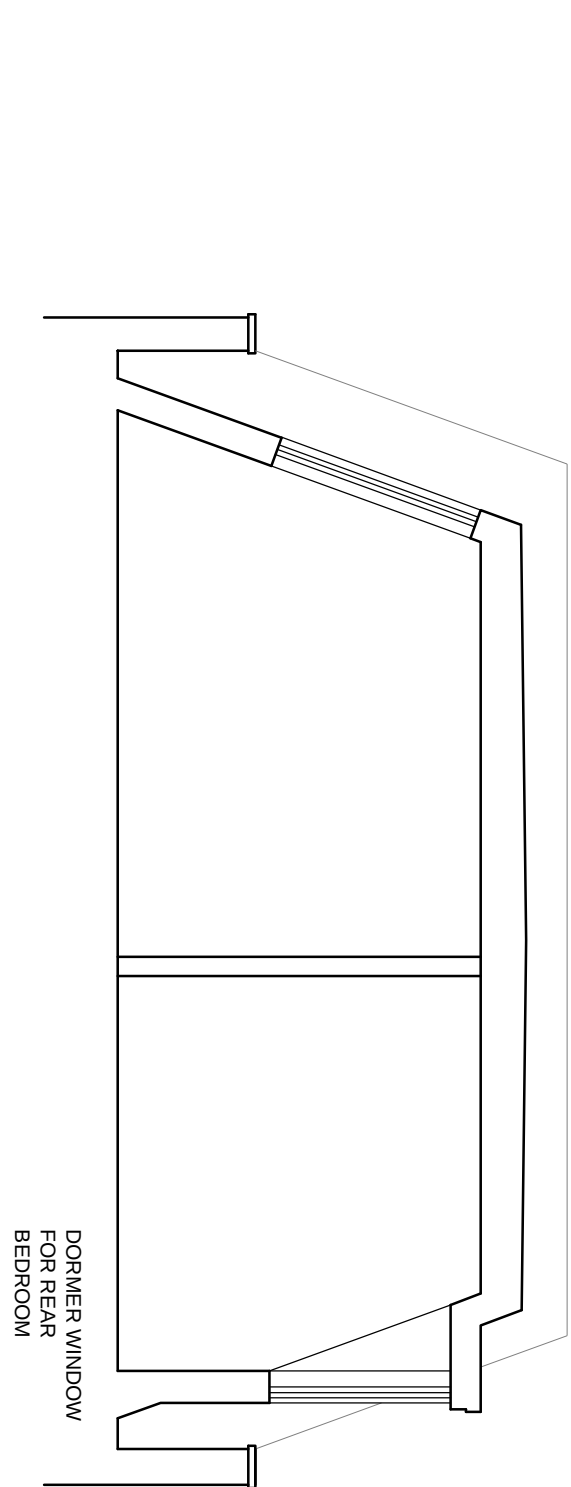 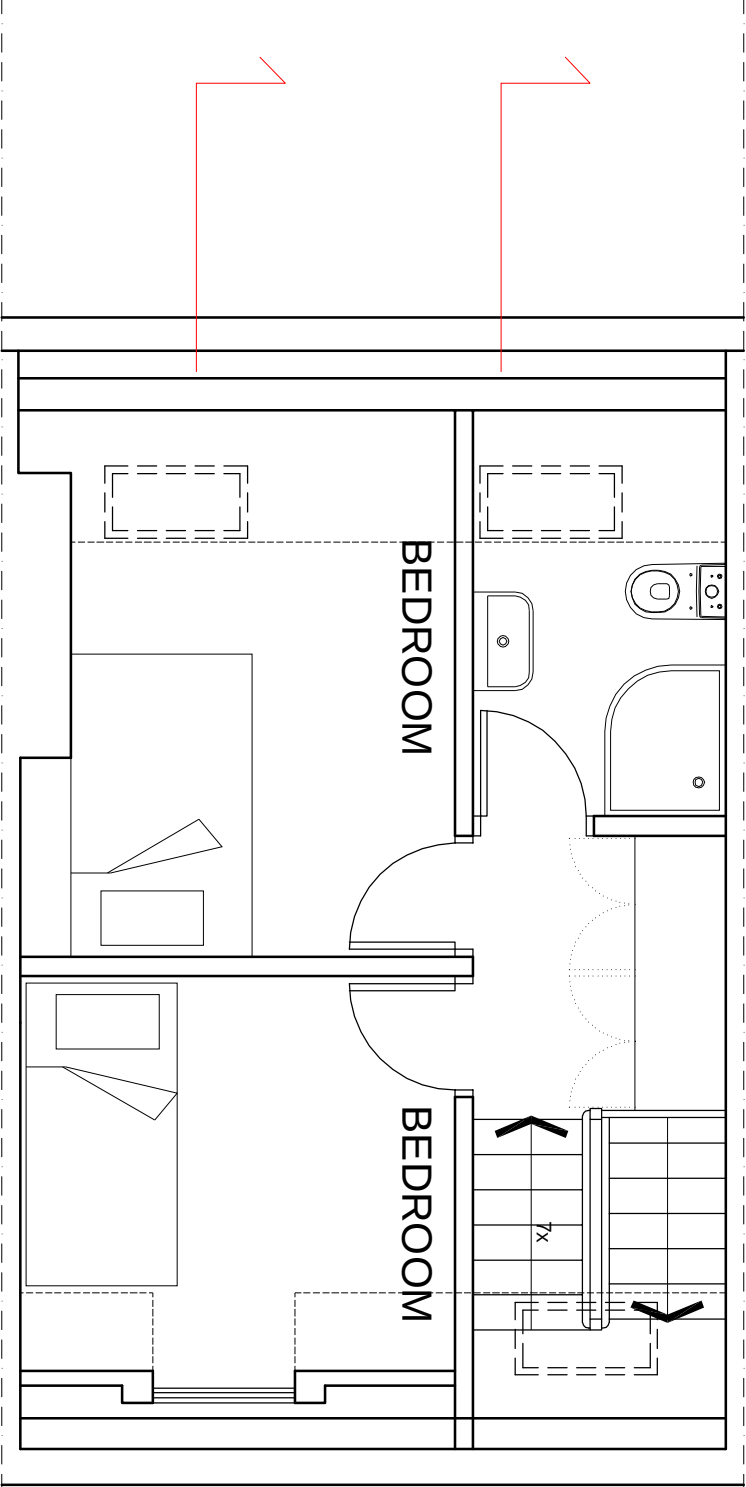

- NOTES
1. Do not scale from the drawing for site, by the contractor and architect/submitter to be responsible.
 2. Report all drawing errors, omissions and discrepancies to the architect/submitter.

KASIA WHITFIELD DESIGN

KASIAWHITFIELD@GMAIL.COM
TEL: 0785050533
M: 0785050533

JOB

2 ST. ANN'S GARDENS
LONDON NW5 4ER

TITLE

PROPOSED SECOND FLOOR

DATE	SCALE	STATUS
2019.08.12	1:50@A3	PLANNING
PROJECT NO.	DRAWING NO.	REVISION
SA2	PP07	C

0m

5m