


1 Existing First floor plan  
Scale 1:50@A1



2 Existing Section A-A  
Scale 1:50@A1

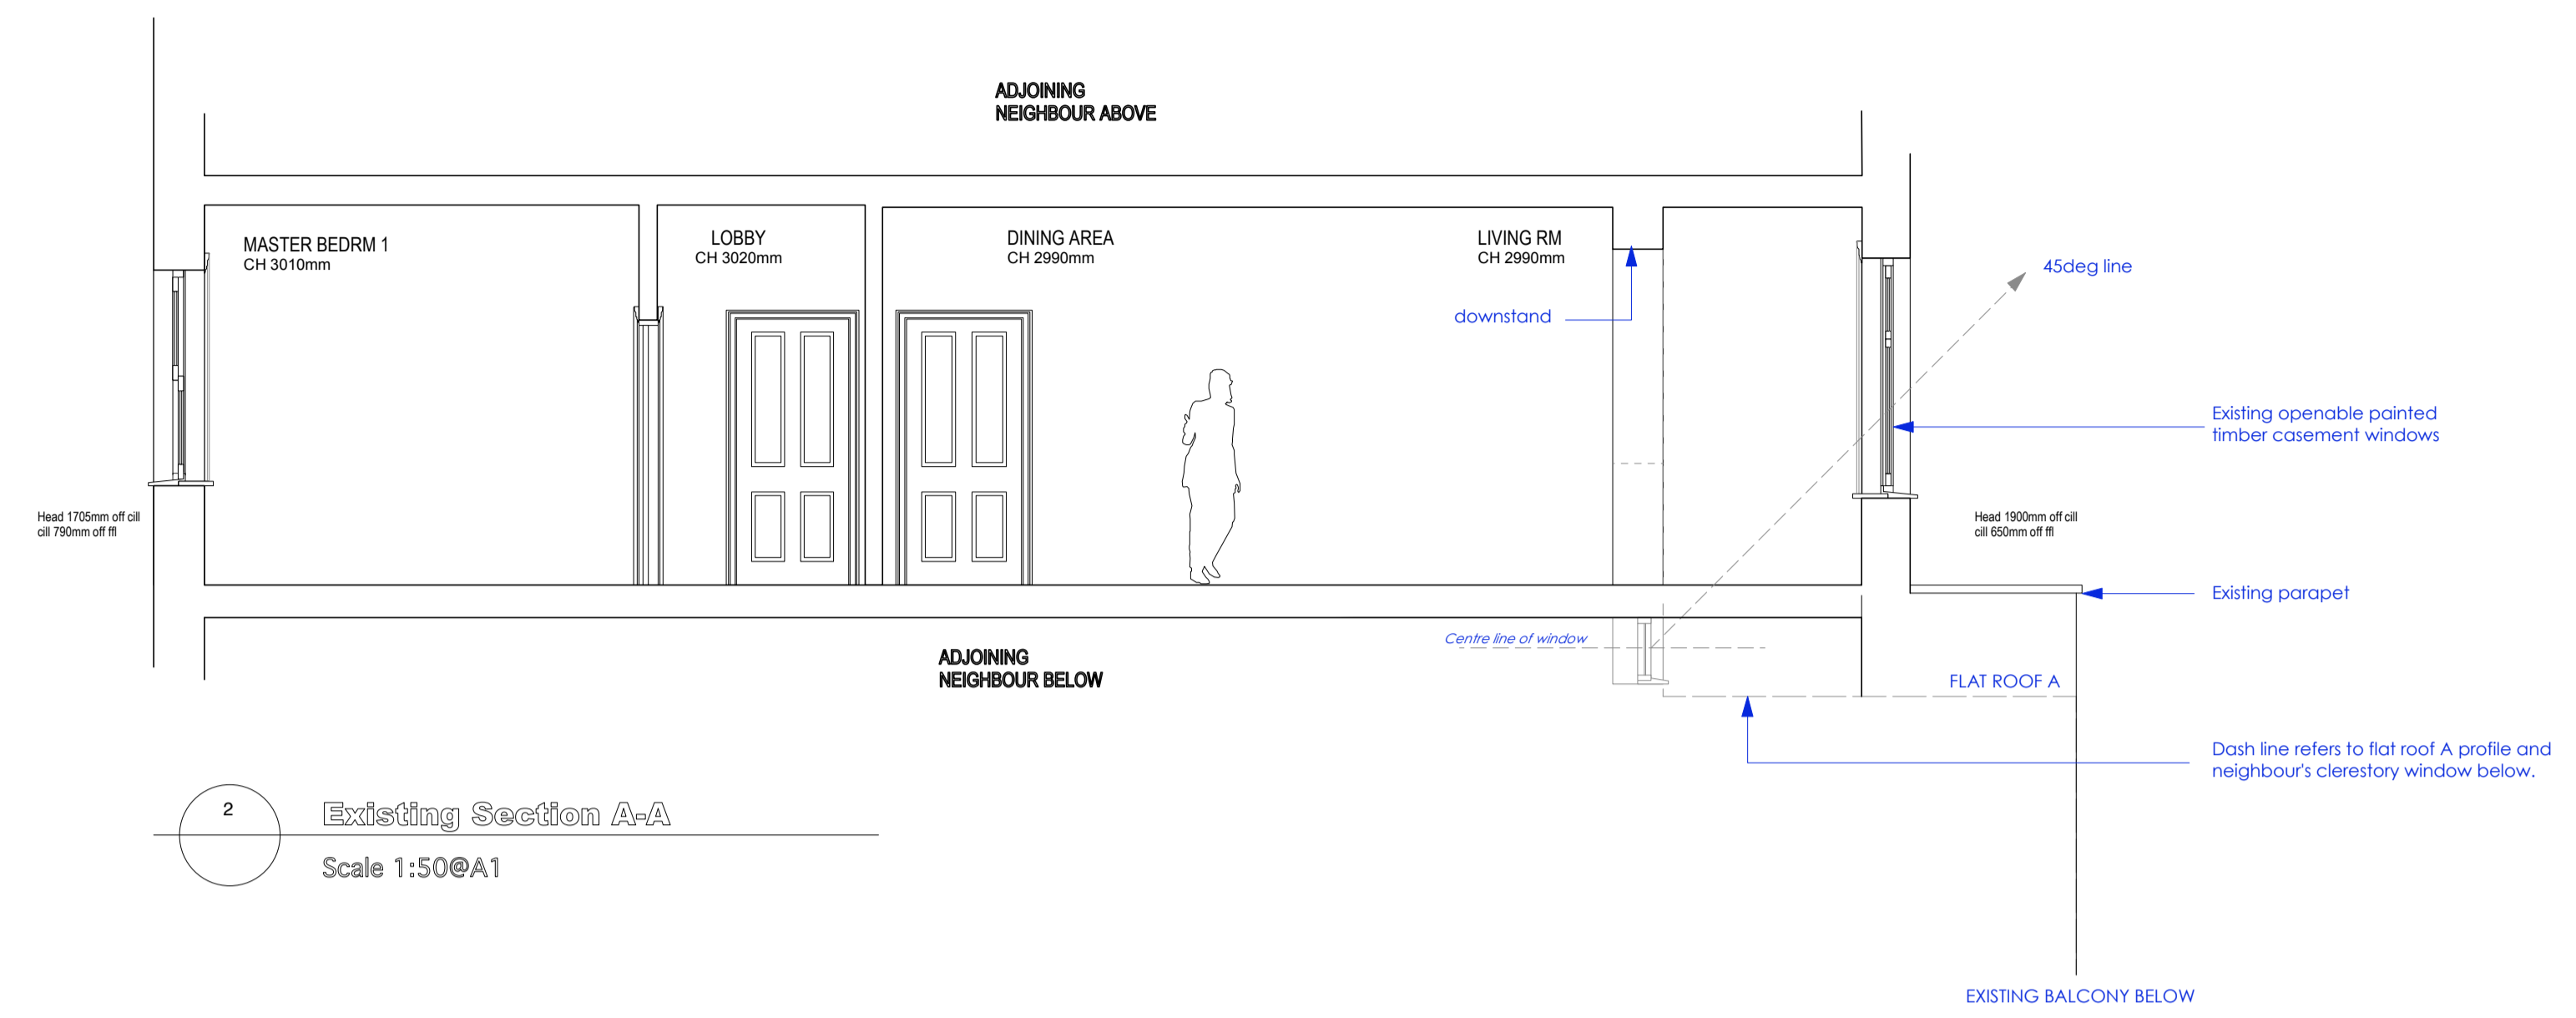

3 Existing Rear Elevation  
Scale 1:50@A1

ANA architecture + design

5 The Malthouses, Canterbury Road,  
East Brabourne, Kent, TN25 5LL  
Alan Miller BA Hons Dip Arch RIBA Chartered Architect  
Mob 07904 168 733  
email: anaarchitecturedesign@gmail.com

|            |  |
|------------|--|
| Status     | PLANNING ISSUE                                 |
| Client     | Mrs F Gardie                                   |
| Project    | 117 Broadhurst Gardens, London NW6 3BJ         |
| Drawing    | Existing Plans, Rear Elevation and Section A-A |
| Drawing No | 205AL-J01                                      |
| Date       | JULY 2019                                      |
| Scale      | 1:50/1:100@A1                                  |
| Revisions  |  |