



01 EXISTING UPPER GROUND FLOOR PLAN

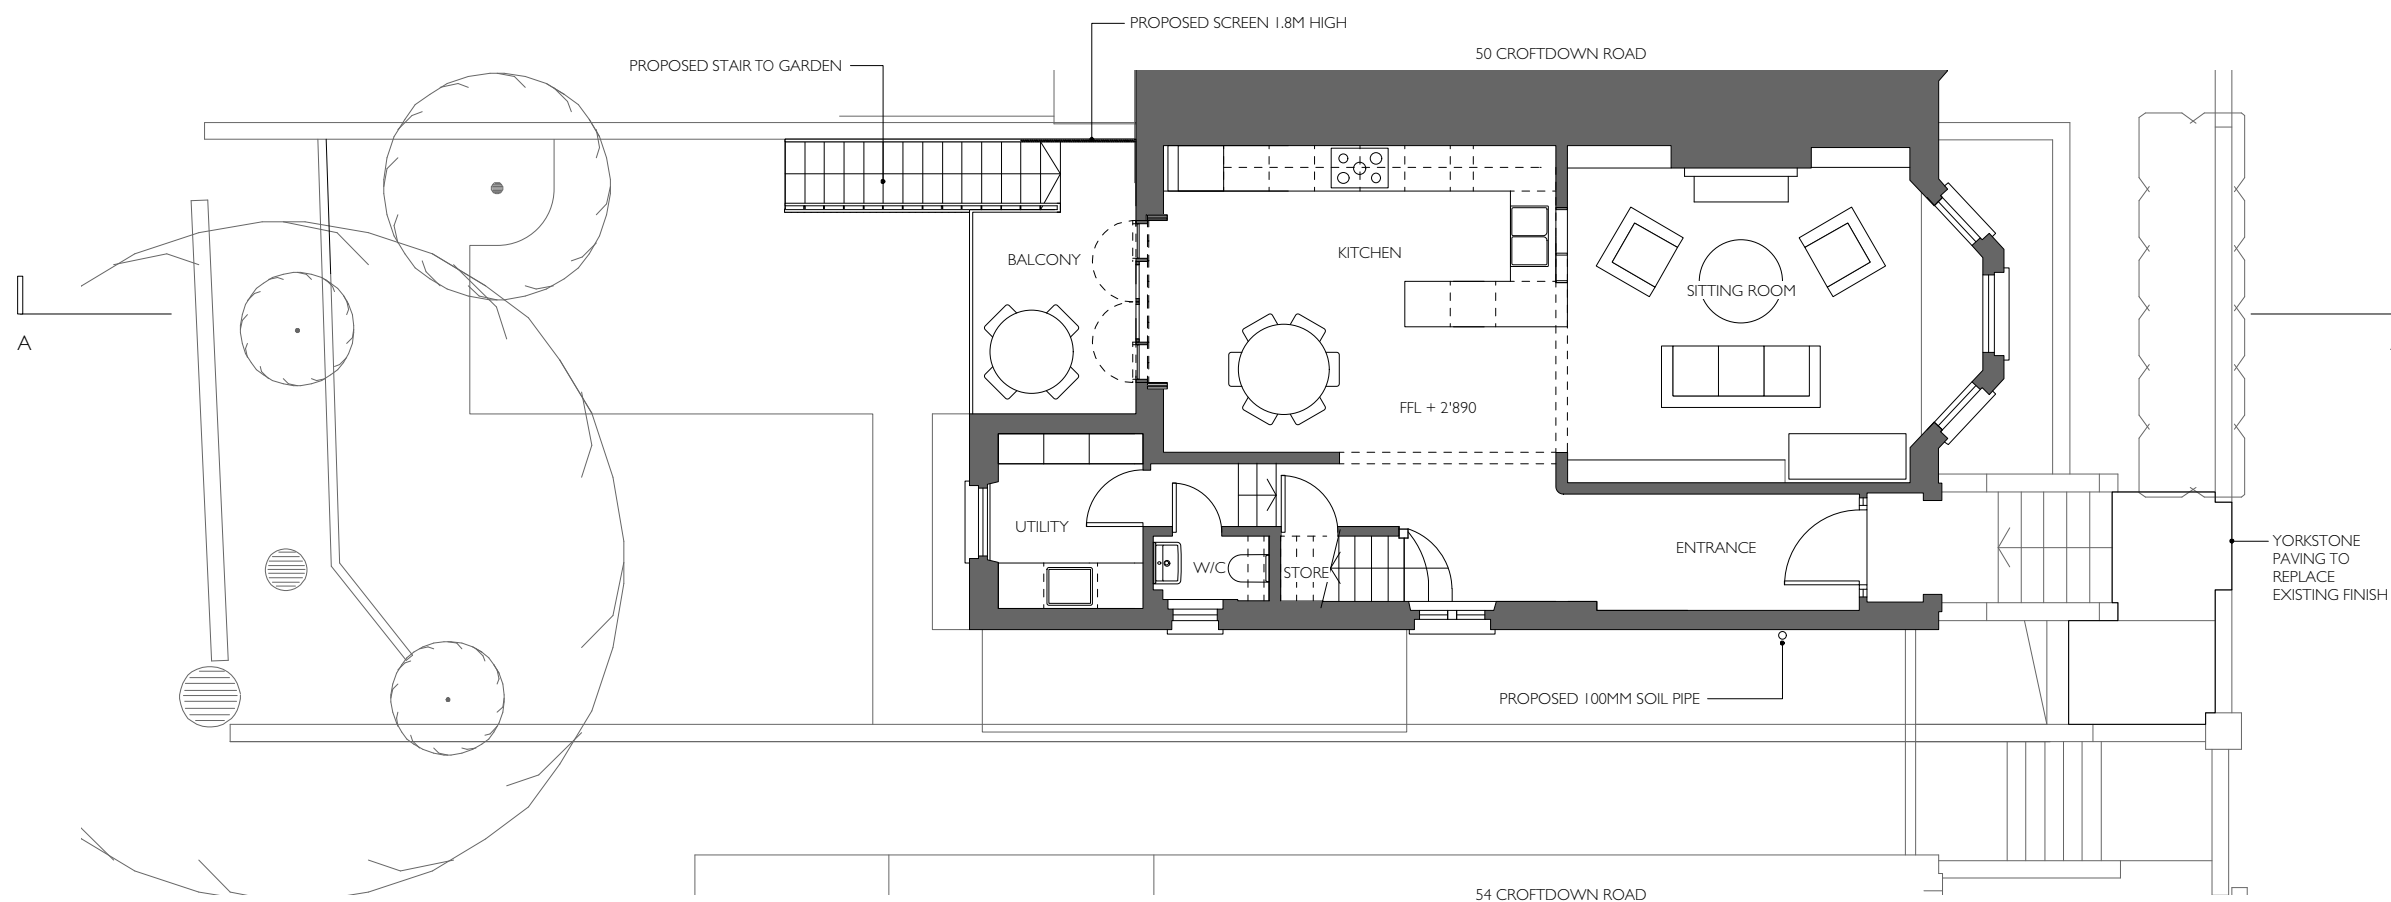

02 PROPOSED UPPER GROUND FLOOR PLAN

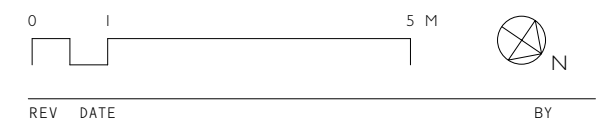

## EXISTING & PROPOSED UPPER GROUND FLOOR PLAN

DWG NO.: **P04**  
 REV : -  
 SCALE : 1:100 @ A3  
 STATUS : Preliminary  
 DATE : December 2019  
 BY : JG  
 File :

USE FIGURED DIMENSIONS ONLY  
 DO NOT SCALE OFF DRAWINGS  
 CHECK DIMENSIONS ON SITE  
 NOTIFY ARCHITECT OF DISCREPANCIES  
 REVISIONS TO APPROVED DESIGN SUBJECT TO LISTED BUILDING CONSENT  
 COPYRIGHT: AY ARCHITECTS

52 CROFTDOWN ROAD

**AY Architects**<sup>o</sup>  
 Unit 15, 109 Bartholomew Road, London NW5 2BJ  
 [t] ++44(0)20 7267 6660 [e] info@ayarchitects.com