
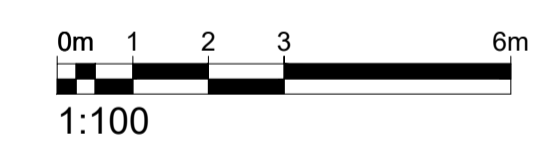


BARR GAZETAS

- KEY:
- Existing Walls
 - Proposed Walls
 - Class B1 - Business
 - Plant / Risers / Services
 - Common parts
 - Not in scope
 - A1 and A3 Demise

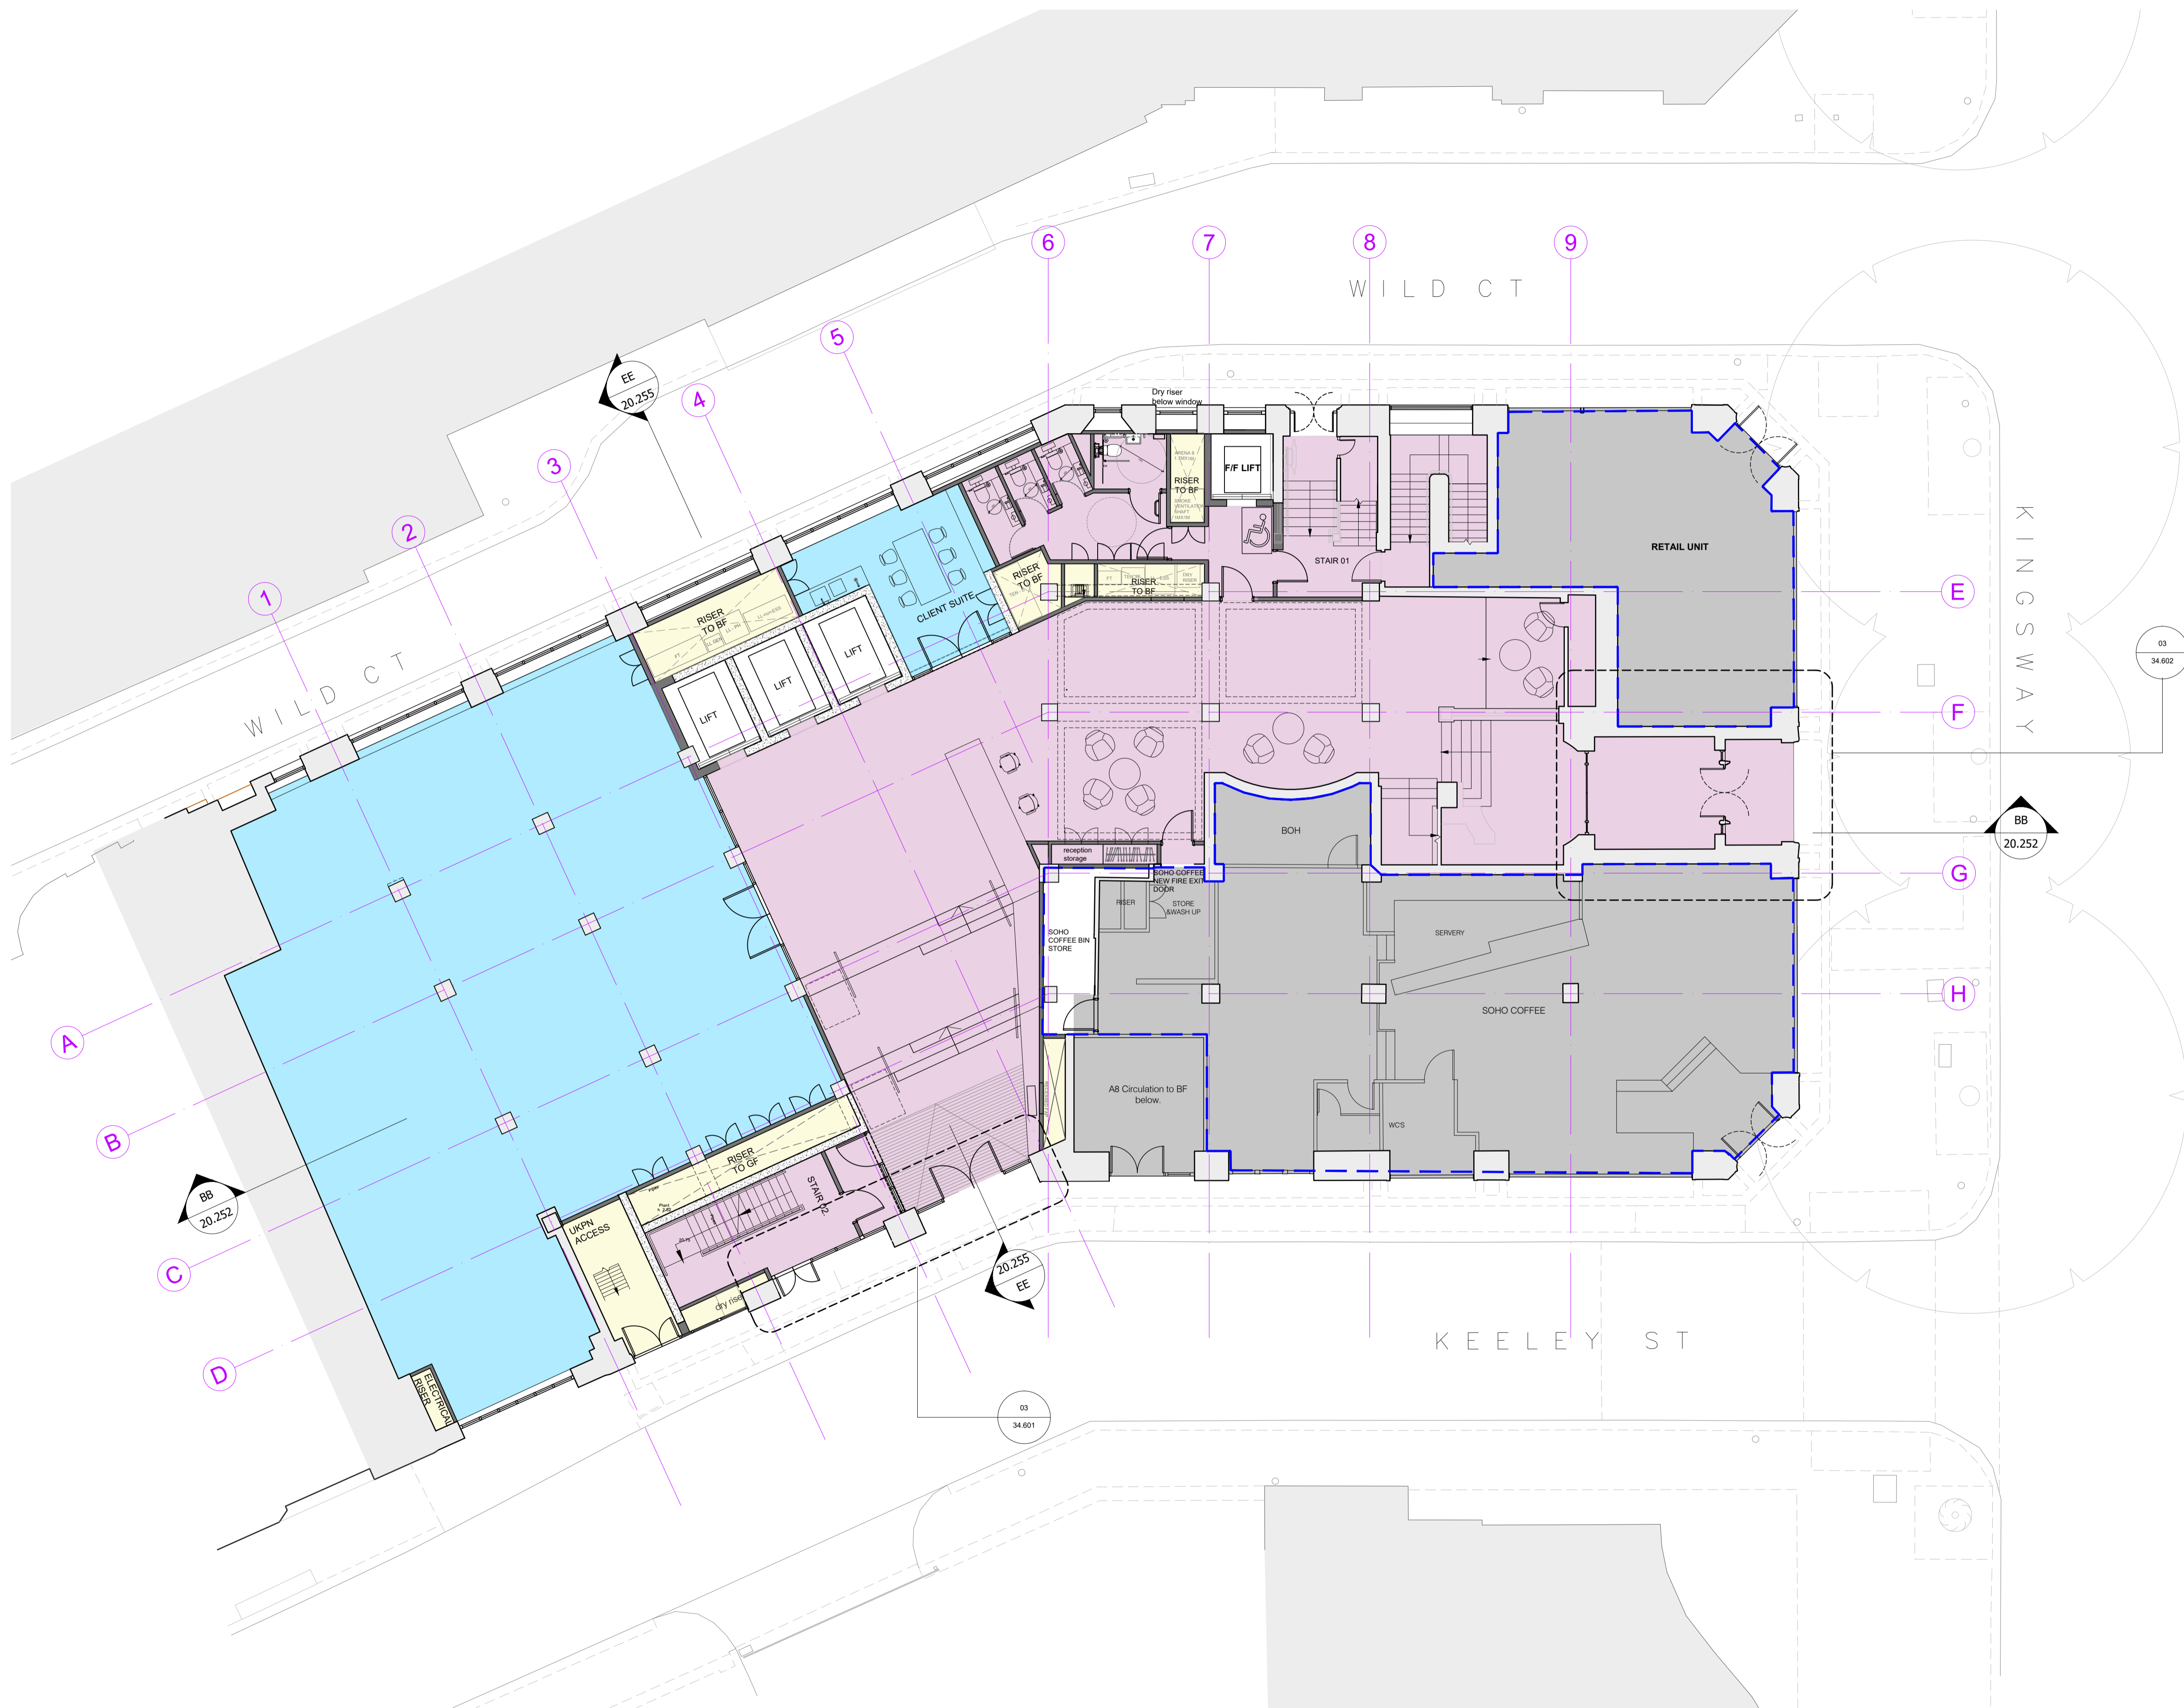

P4	Issued for Planning	AC	28.11.19
----	---------------------	----	----------

Rev.	Description	By	Date
------	-------------	----	------



Client
Kings Keeley Limited C/o Clearbell Capital LLP
Project
65 Kingsway - Base Scheme

Title
Proposed Ground Floor Plan

Status	Purpose of Issue	RIBA stage
S2	For Planning	2

Project No.	Drawn	Checked	Scale	Rev.
1914	FB	TJ	1:100 @ A1 1:200 @ A3	P4

Drawing No.
1914-BG-01-00-DR-A-20.202

Do not scale from this drawing. The Contractor is to take and check all dimensions on site before work commences. Discrepancies must be reported to the architect. Subcontractors must verify all dimensions on site before making a shop drawing or commencing manufacturing. This drawing is copyright ©

01 Proposed Ground Floor Plan
20.202 1:100@A1, 1:200@A3