




BARR GAZETAS

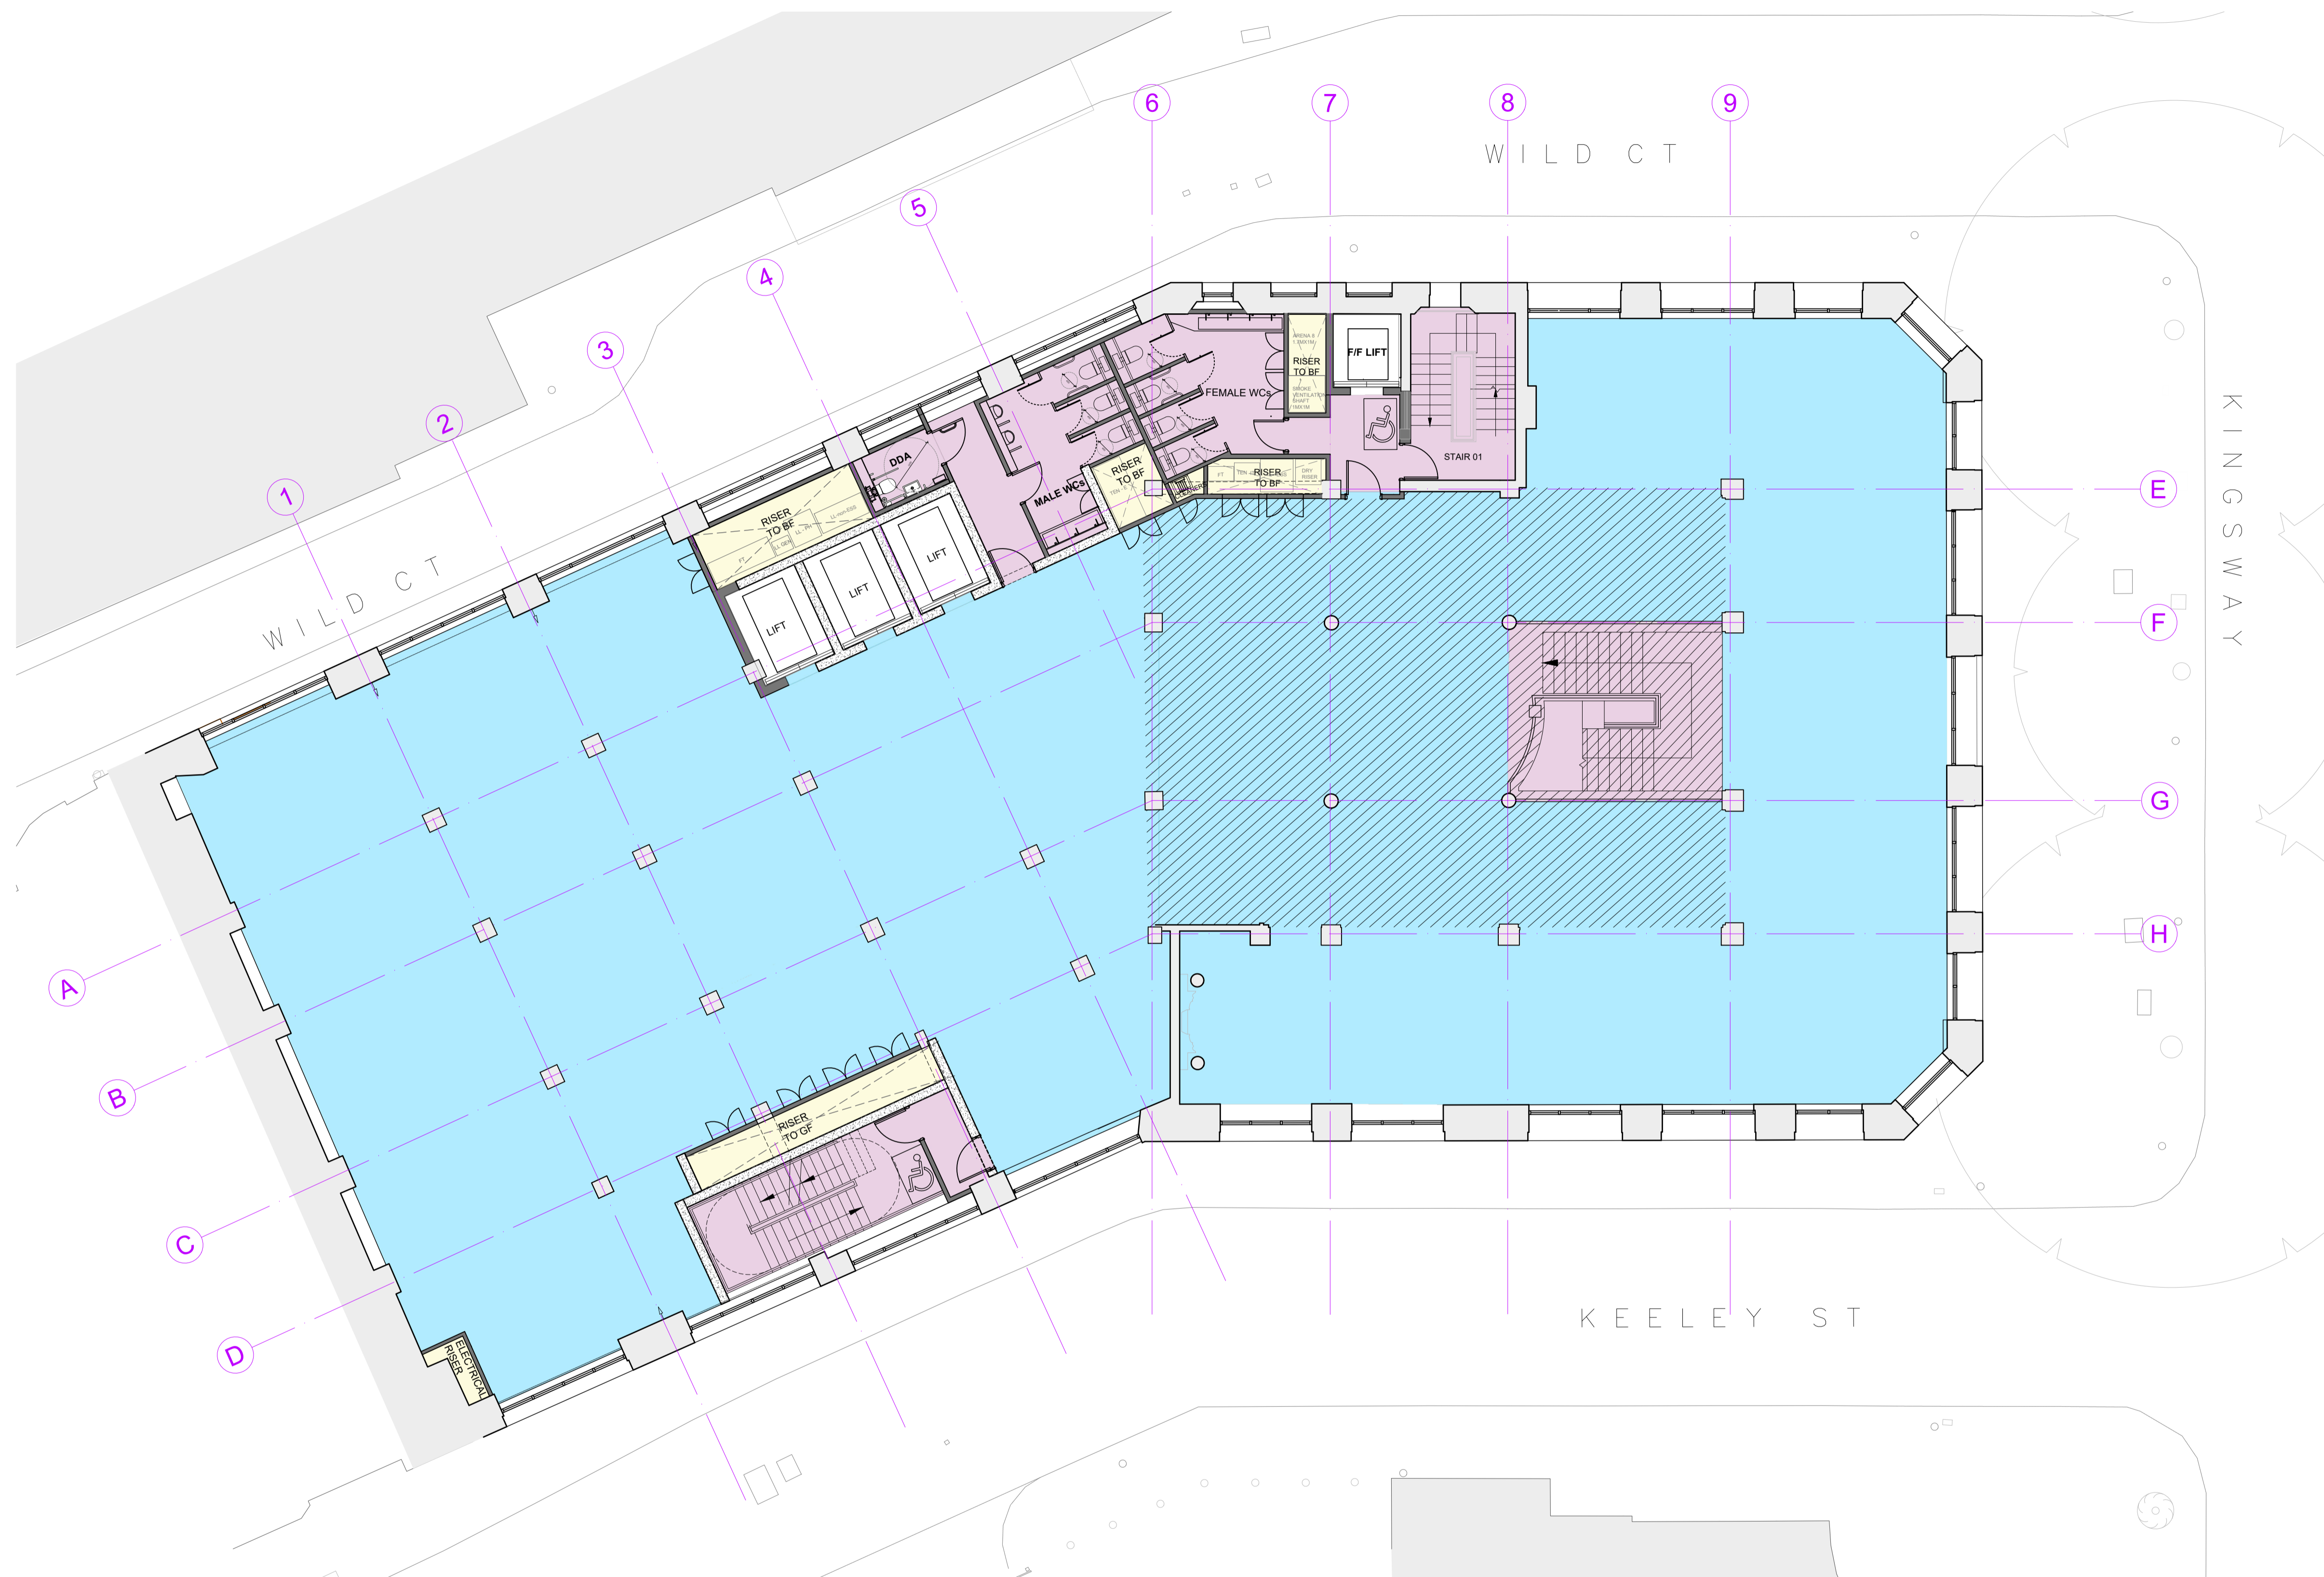

- KEY:
- Existing Walls
 - Proposed Walls
 - Class B1 - Business
 - Plant / Risers / Services
 - Common parts
 - New quality floor finish within the extent of the historic reception area
 - New quality floor finish on historic stair

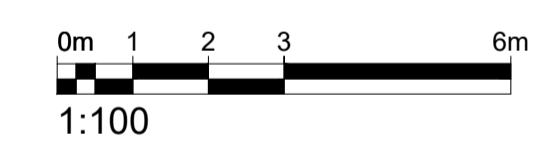

P4	Issued for Planning	AC	28.11.19
Rev.	Description	By	Date

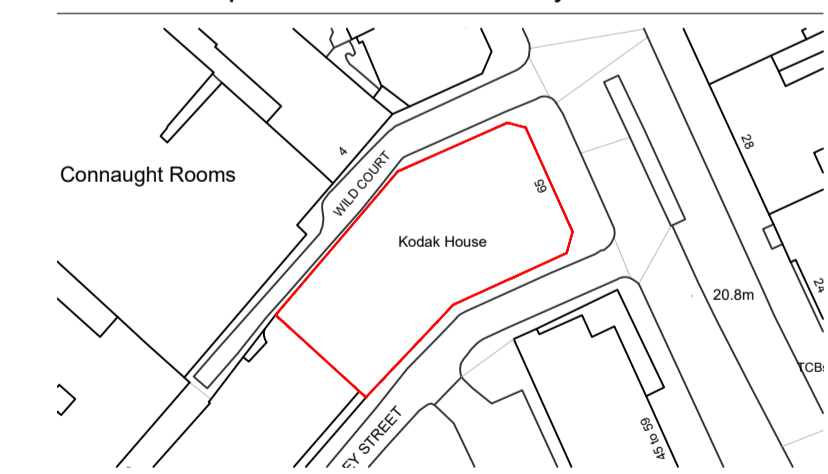

Client
Kings Keeley Limited C/o Clearbell Capital LLP

Project
65 Kingsway - Base Scheme

Status	Purpose of issue	RIBA stage		
S2	For Planning	2		
Project No.	Drawn	Checked	Scale	Rev.
1914	FB	TJ	1:100 @ A1 1:200 @ A3	P4

Drawing No.
1914-BG-01-01-DR-A-20.203

Do not scale from this drawing. The Contractor is to take and check all dimensions on site before work commences. Discrepancies must be reported to the Architect. Subcontractors must verify all dimensions on site before making a shop drawing or commencing manufacturing. This drawing is copyright. ©

© Copyright Barr Gazetas Ltd.
A 10 Heddon Street, London, W1B 4BG
T 0207 638 5581
W www.barrgazetas.com

01 Proposed First Floor Plan
20.203 1:100@A1, 1:200@A3