




BARR GAZETAS

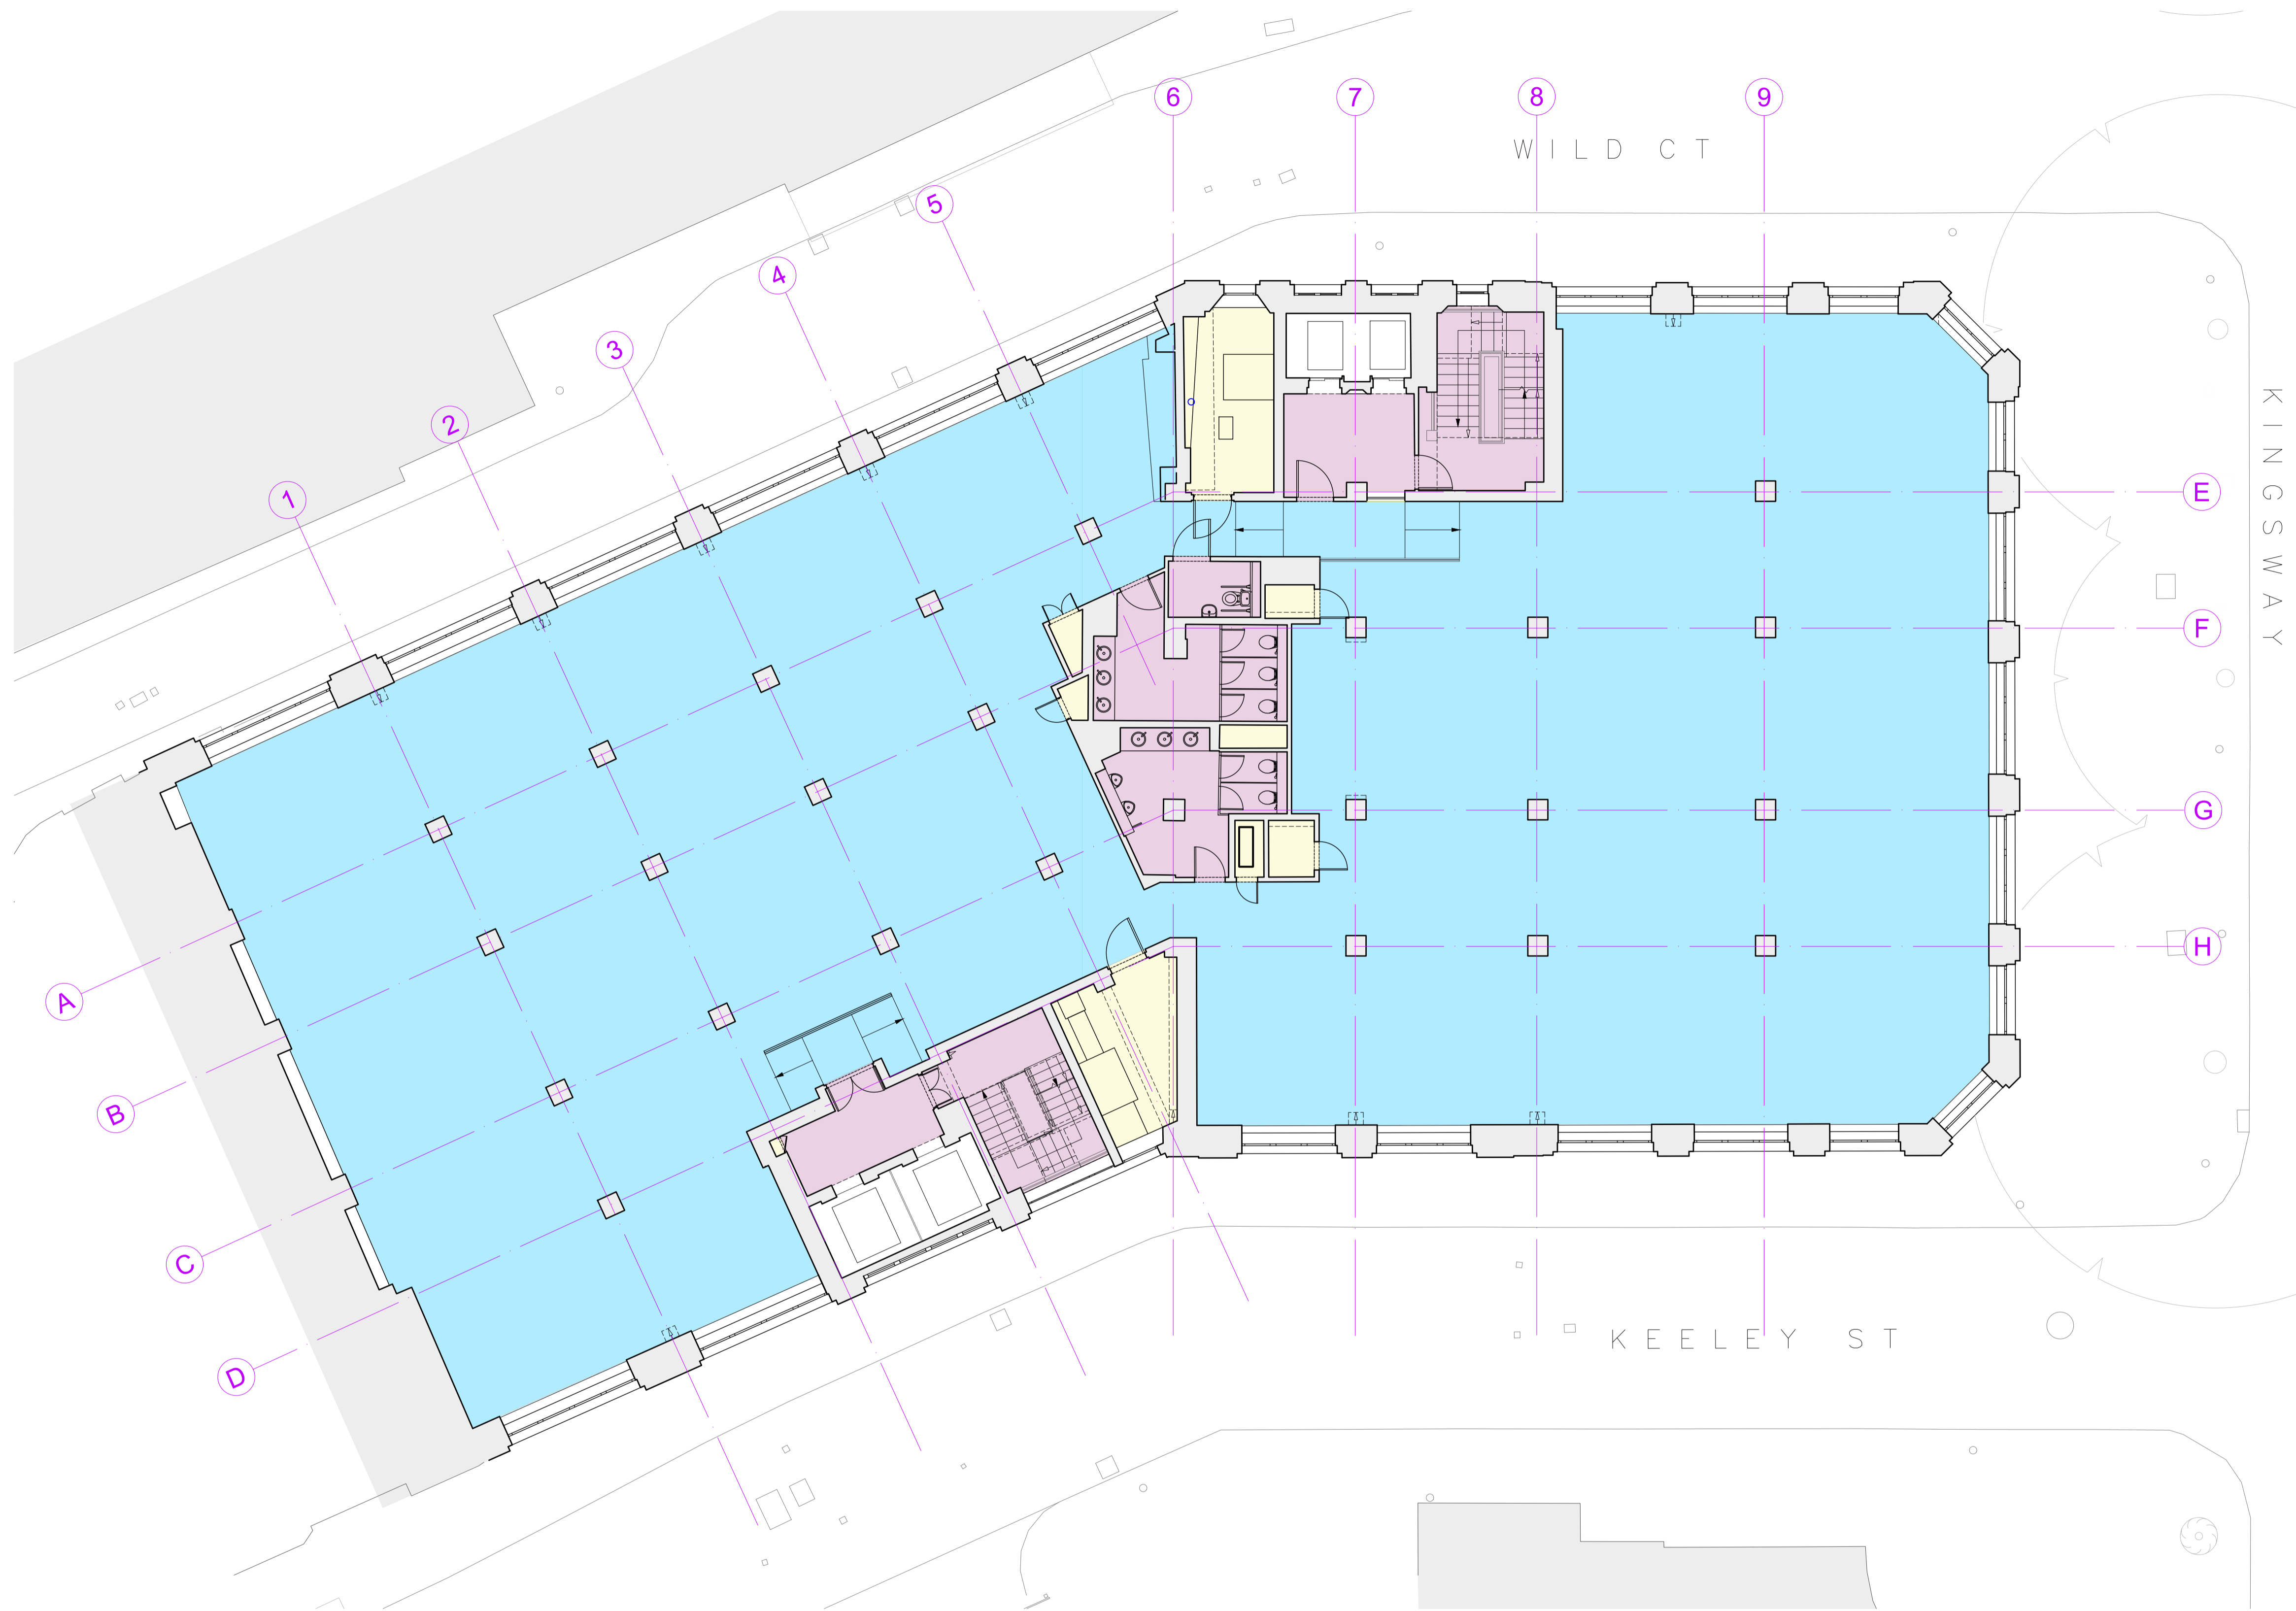

- KEY :
- Existing Walls
 - Class B1 - Business
 - Plant / Risers / Services
 - Common parts

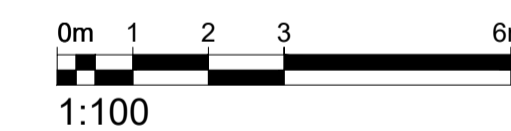

P4	For Planning	AC	28.11.19
Rev.	Description.	By	Date

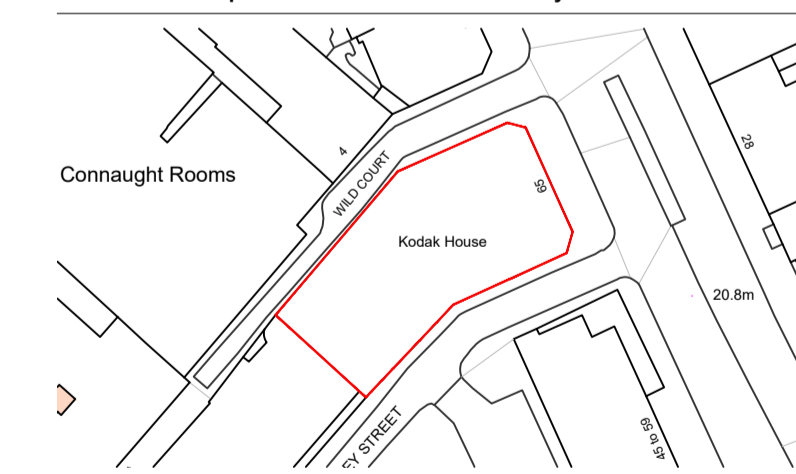

Client
Kings Keeley Limited C/o Clearbell Capital LLP

Project
65 Kingsway - Base Scheme

Title
Existing Third Floor Plan

Status	Purpose of issue	RIBA stage
S2	For Planning	2

Project No.	Drawn	Checked	Scale	Rev.
1914	FB	TJ	1:100 @ A1 1:200 @ A3	P4

Drawing No.
1914-BG-01-03-DR-A-10.205

Do not scale from this drawing. The Contractor is to take and check all dimensions on site before work commences. Discrepancies must be reported to the Architect. Subcontractors must verify all dimensions on site before making a shop drawing or commencing manufacturing. This drawing is copyright ©

01 Existing Third Floor Plan
1:100@A1, 1:200@A3