



BARR GAZETAS

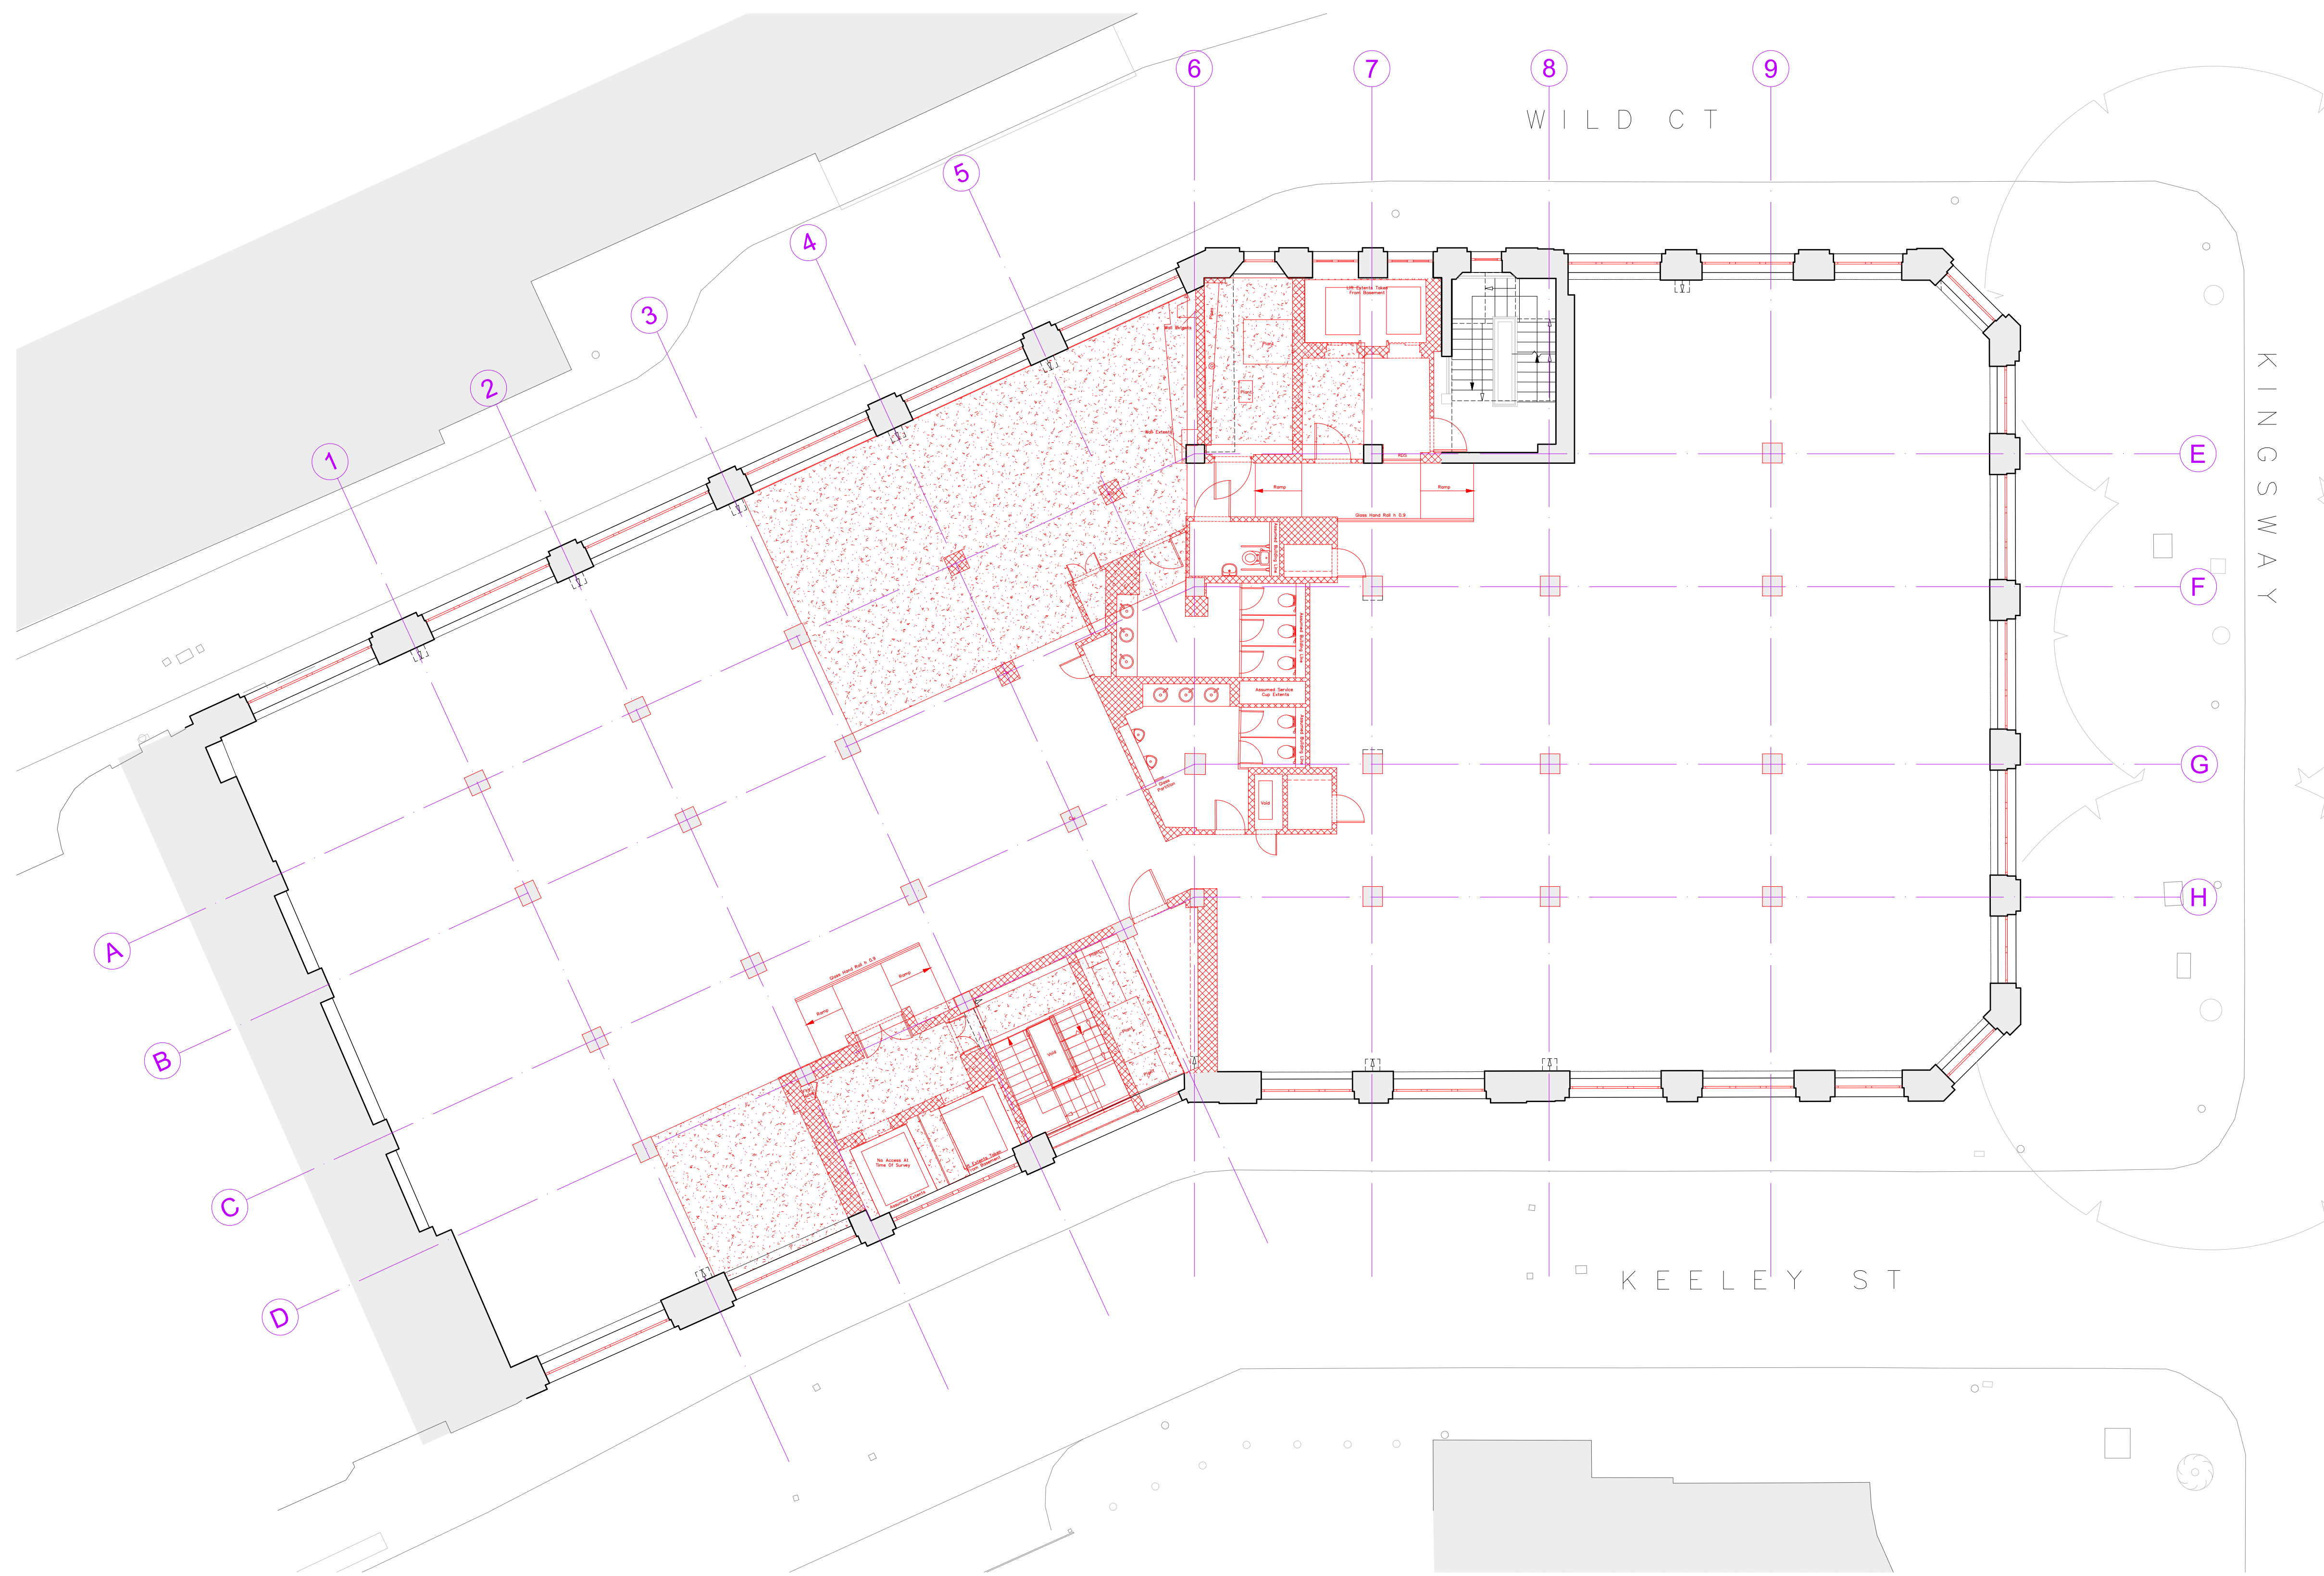


- KEY :**
- Existing walls
 - Demolition and strip out
 - Demolition and strip out
 - Strip out of finishes and concrete column encasement to reveal existing steel column
 - Structural floor slab demolition. Refer to SE information

GENERAL NOTE:
All modern (non-original) finishes, fixtures, fittings and linings to be removed from walls, floors and ceilings throughout.

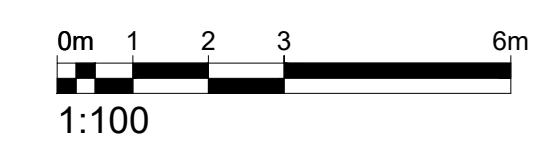

P4	For Planning	AC	28.11.19
Rev.	Description	By	Date

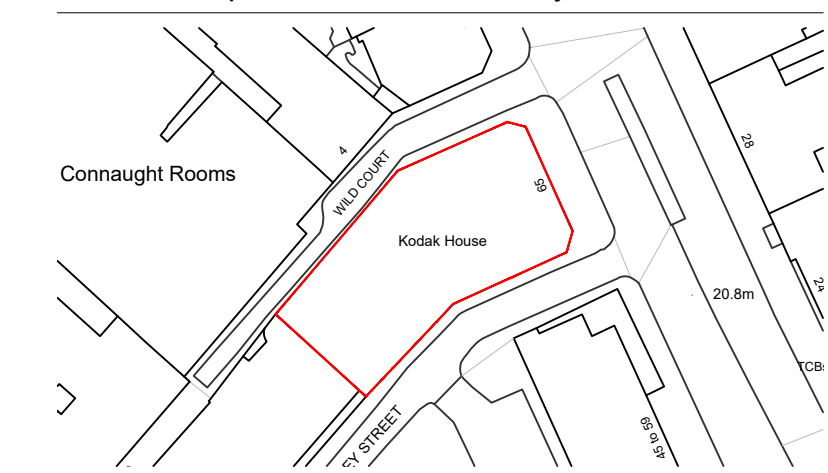

Client
Kings Keeley Limited C/o Clearbell Capital LLP

Project
65 Kingsway - Base Scheme

Title
Demolition Third Floor Plan

Status	Purpose of issue	RIBA stage
S2	For Planning	2

Project No.	Drawn	Checked	Scale	Rev.
1914	FB	TJ	1:100 @ A1 1:200 @ A3	P4

Drawing No.
1914-BG-01-03-DR-A-15.205

Do not scale from this drawing. The Contractor is to take and check all dimensions on site before work commences. Discrepancies must be reported to the Architect. Subcontractors must verify all dimensions on site before making a shop drawing or commencing manufacturing. This drawing is copyright ©

01 Demolition Third Floor Plan
15.205 1:100@A1, 1:200@A3