



BARR GAZETAS



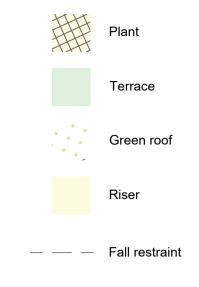

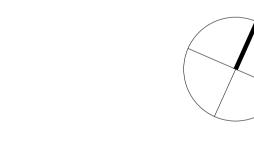

 

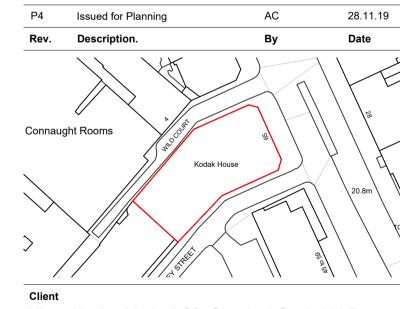

Kings Keeley Limited C/o Clearbell Capital LLP

Project 65 Kingsway - Base Scheme

Title				
Proposed Roof Plan				
Status	Purpose of issue			RIBA sta
S2	For Planning			2
Project No.	Drawn	Checked	Scale	Rev.
1914	FB	TJ	1:100 @ A1 1:200 @ A3	P4

1914-BG-01-08-DR-A-20.210


Do not scale from this drawing. The Contractor is to take and check all dimensions on site before work commences. Discrepancies must be reported to the Architect. Subcontractors must verify all dimensions on site before making a shop drawing or commencing manufacturing. This drawing is copyright. ©

© Copyright Barr Gazetas Ltd.

A 19 Heddon Street, London, W1B 4BG

T 0207 636 5581

W www.barrgazetas.com

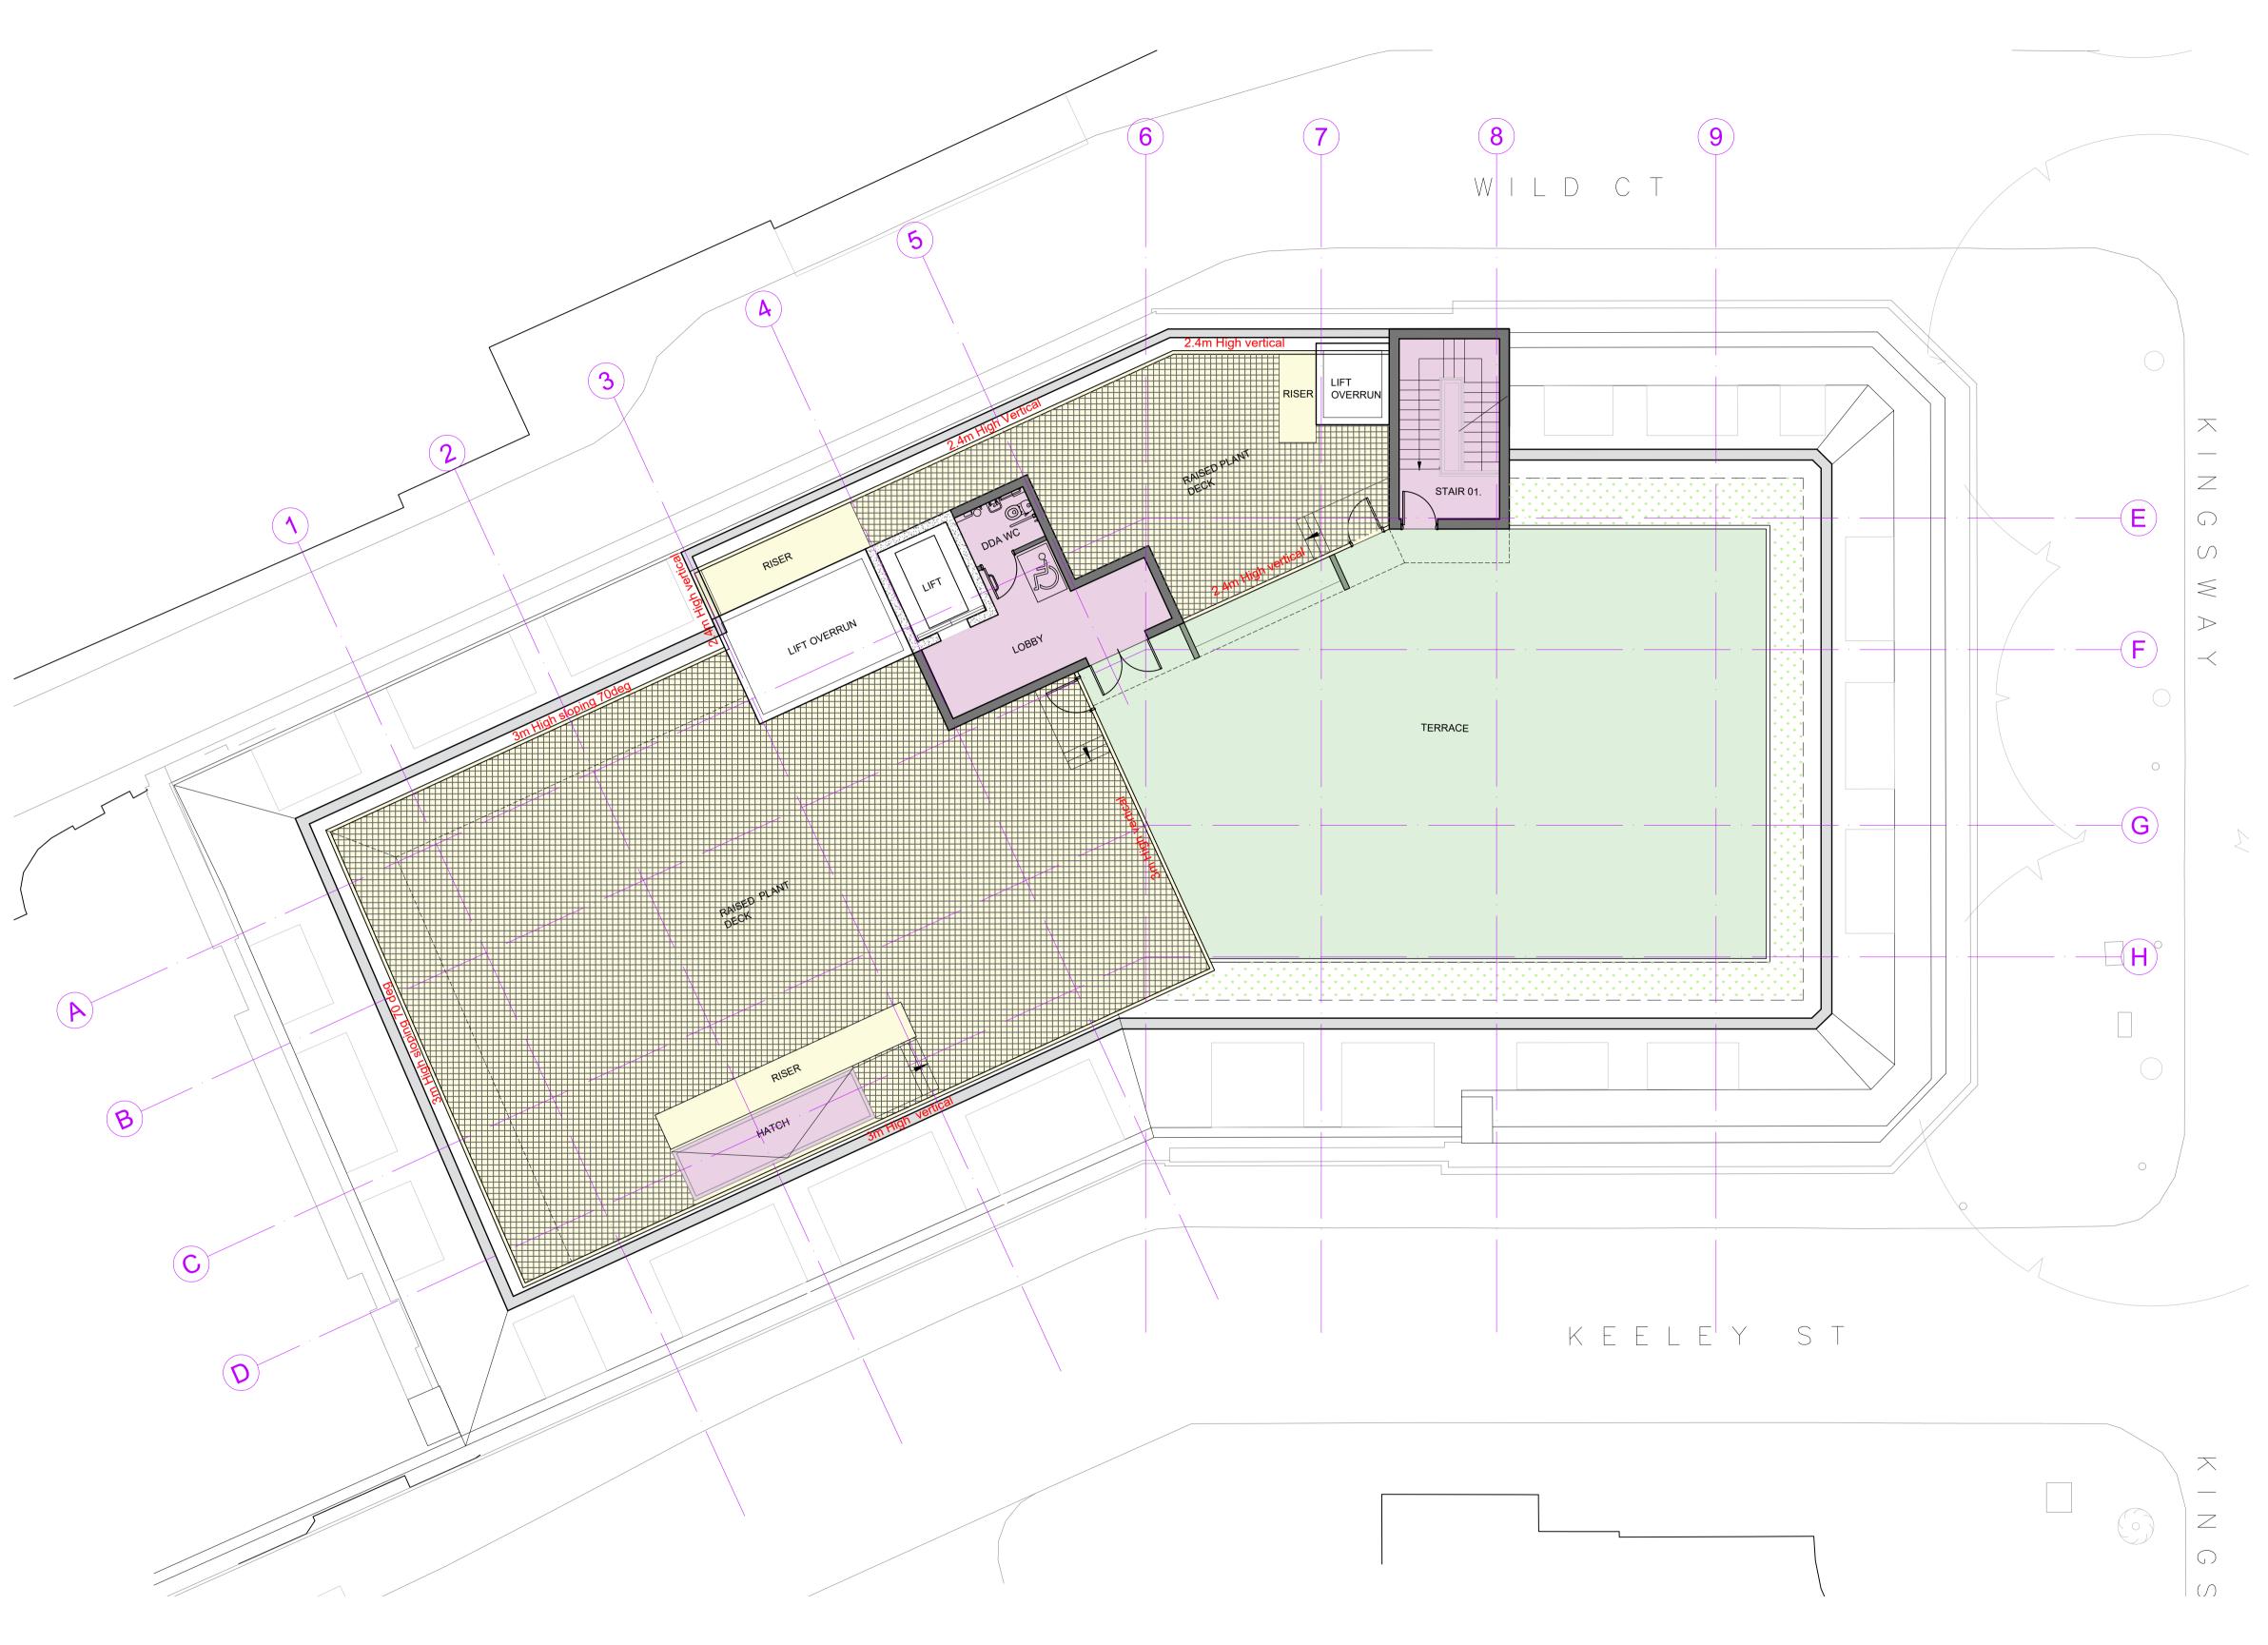

Proposed Roof Plan 1:100@A1, 1:200@A3