




Ground Floor Plan

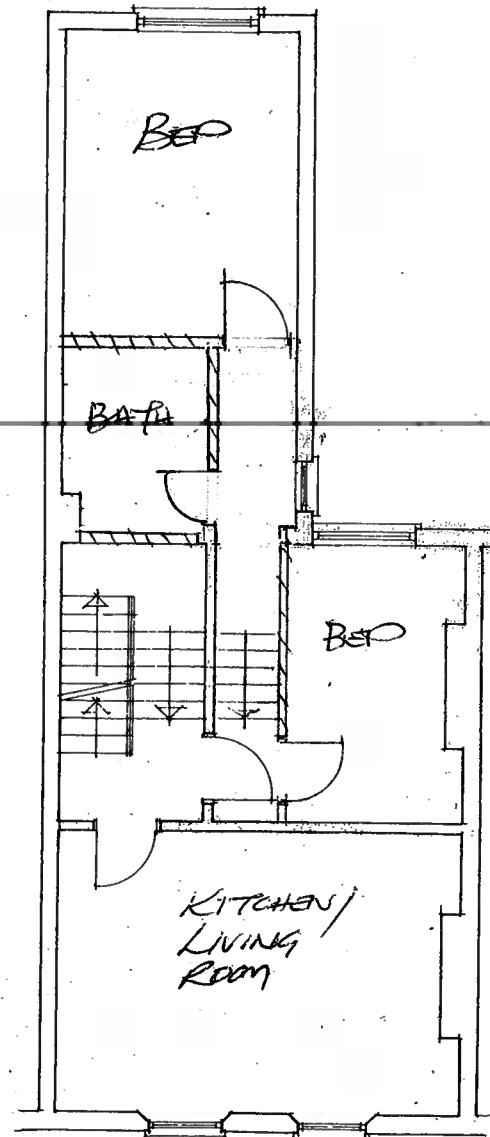


First Floor Plan


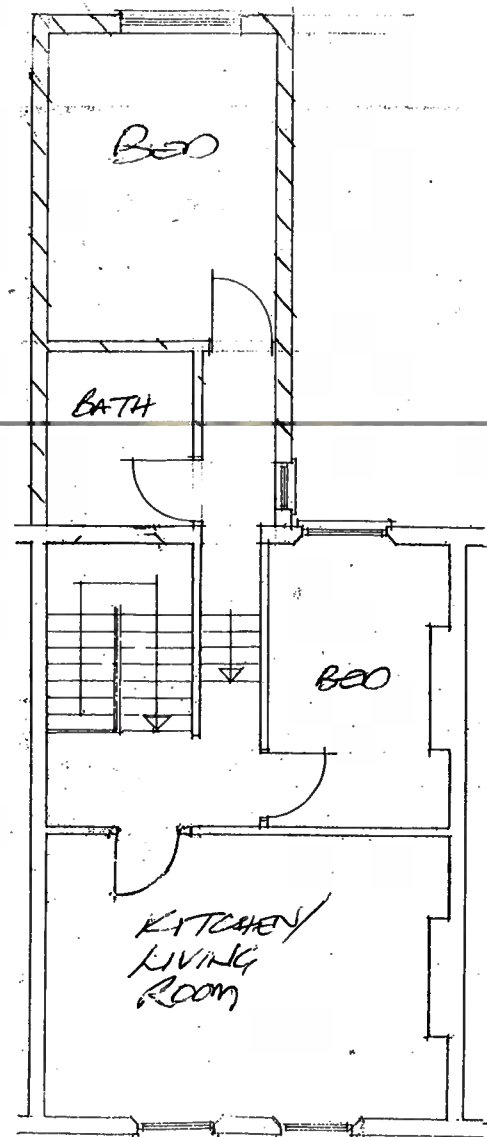


Second Floor Plan

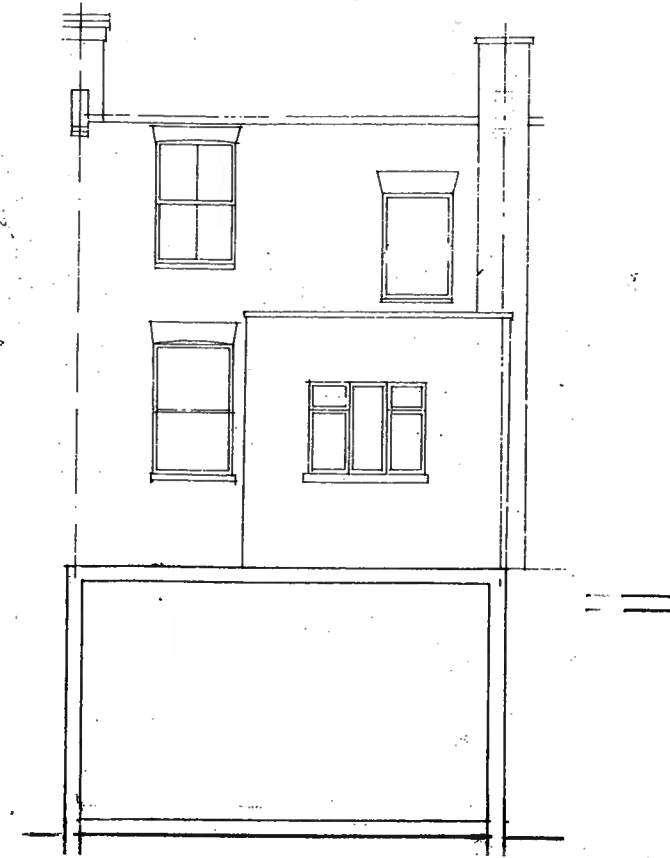


Rear Elevation


 david silverman architectural consultant 70 woodland drive, watford, herts wd17 3bz mobile: 07941 306 146	
SITE 5 Brecknock Road London N7 0BL	
CLIENT	
DETAIL <p style="text-align: center;">PROPOSED</p>	
DATE	DRAWING NUMBER
SCALE 1:100	18/259/ 2
DRAWN BY	

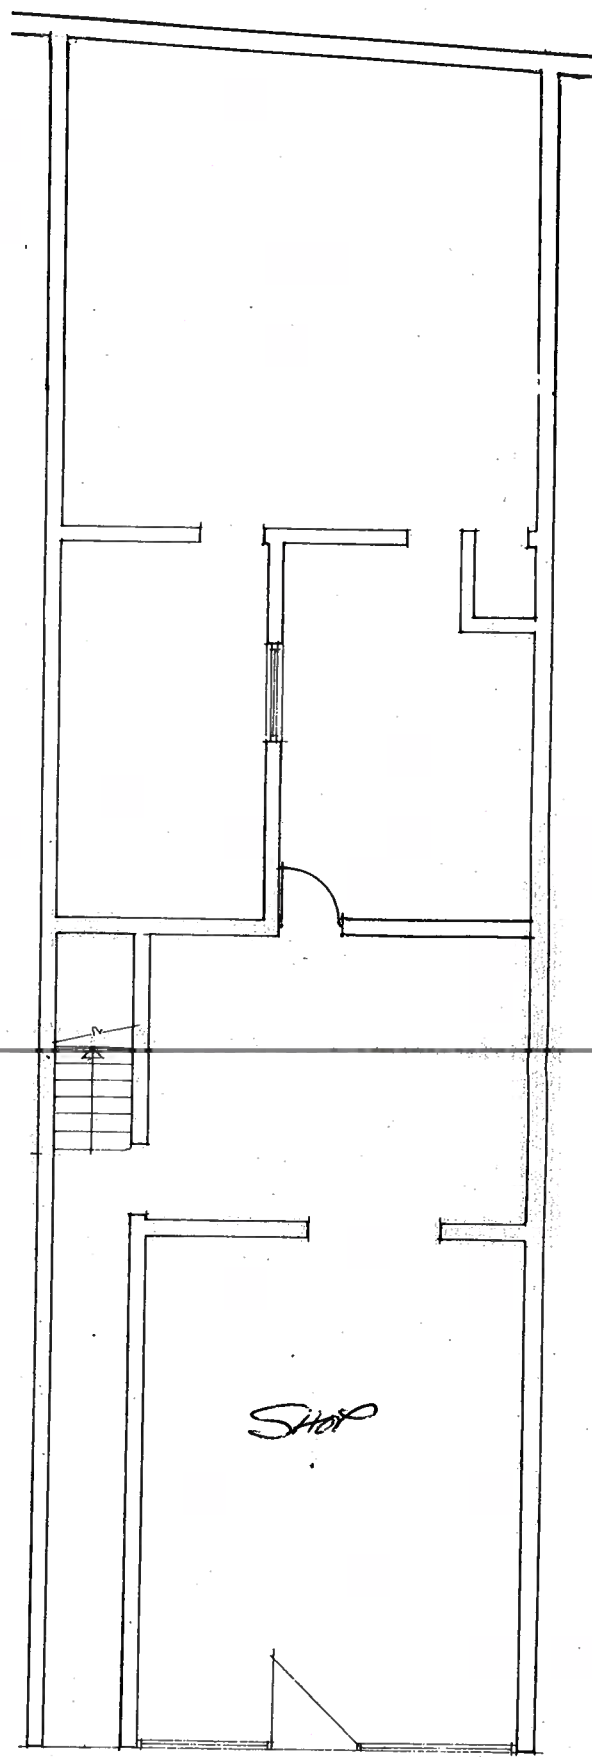 


Ground Floor Plan

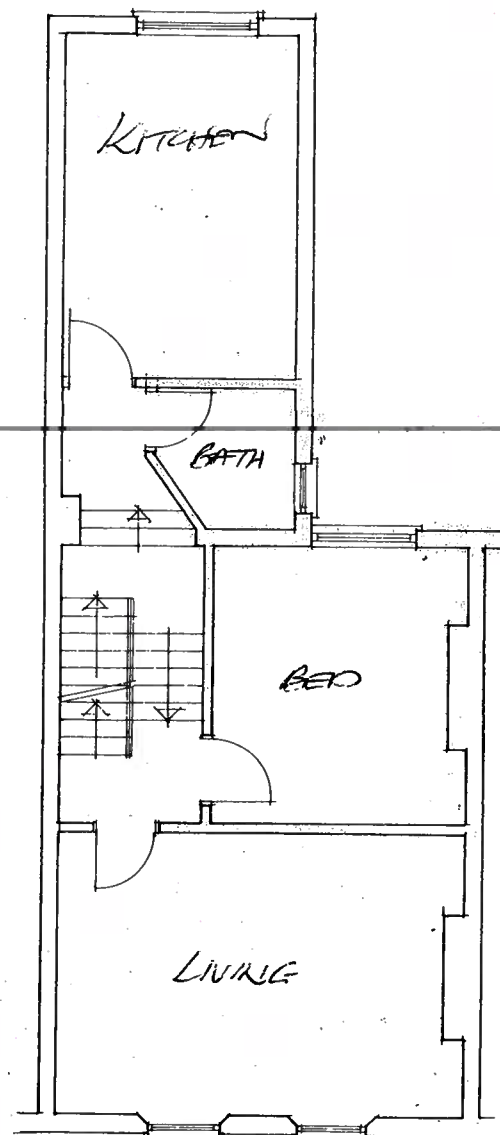


First Floor Plan

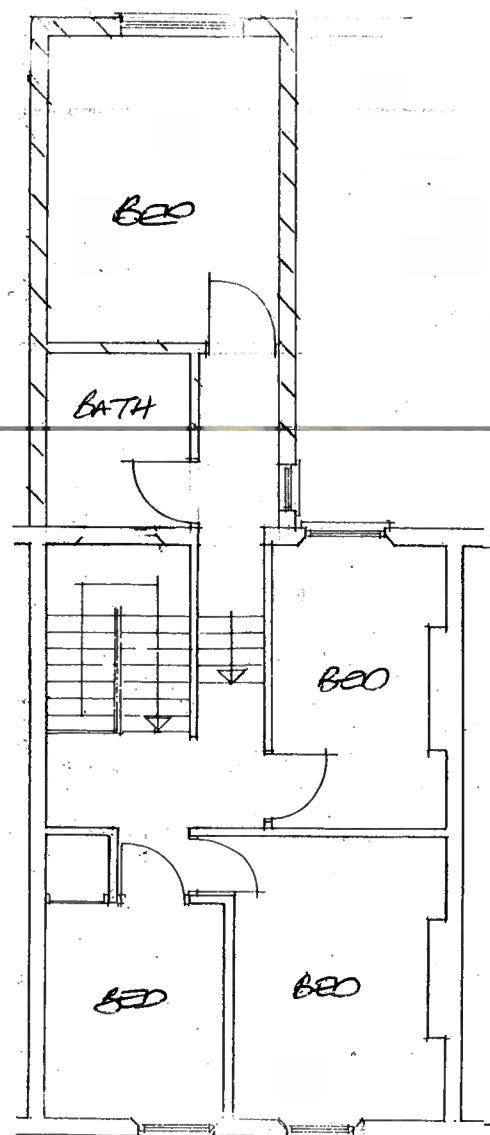

Second Floor Plan

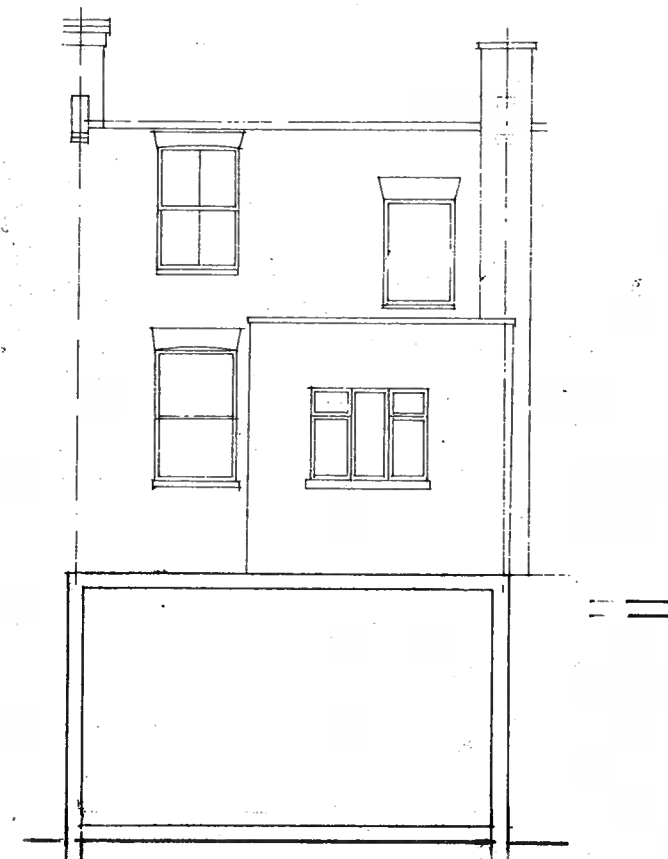

Rear Elevation

 david silverman architectural consultant 70 woodland drive, watford, herts wd17 3bz mobile: 07941 306 146	
SITE 5 Brecknock Road London N7 0BL	
CLIENT	
DETAIL Existing	
DATE	DRAWING NUMBER
SCALE 1:100	18/259/1
DRAWN BY	