


Notes

Contractors must verify all dimensions on site before commencing any work or shop drawings.
Figured dimensions are to be used in preference to scaled dimensions.
If this drawing exceeds the quantities taken in any way the architects are to be informed before the work is initiated.

Revisions

| Rev No. | Description | Date | By |
|---------|-------------|------|----|
| | | | |
| | | | |
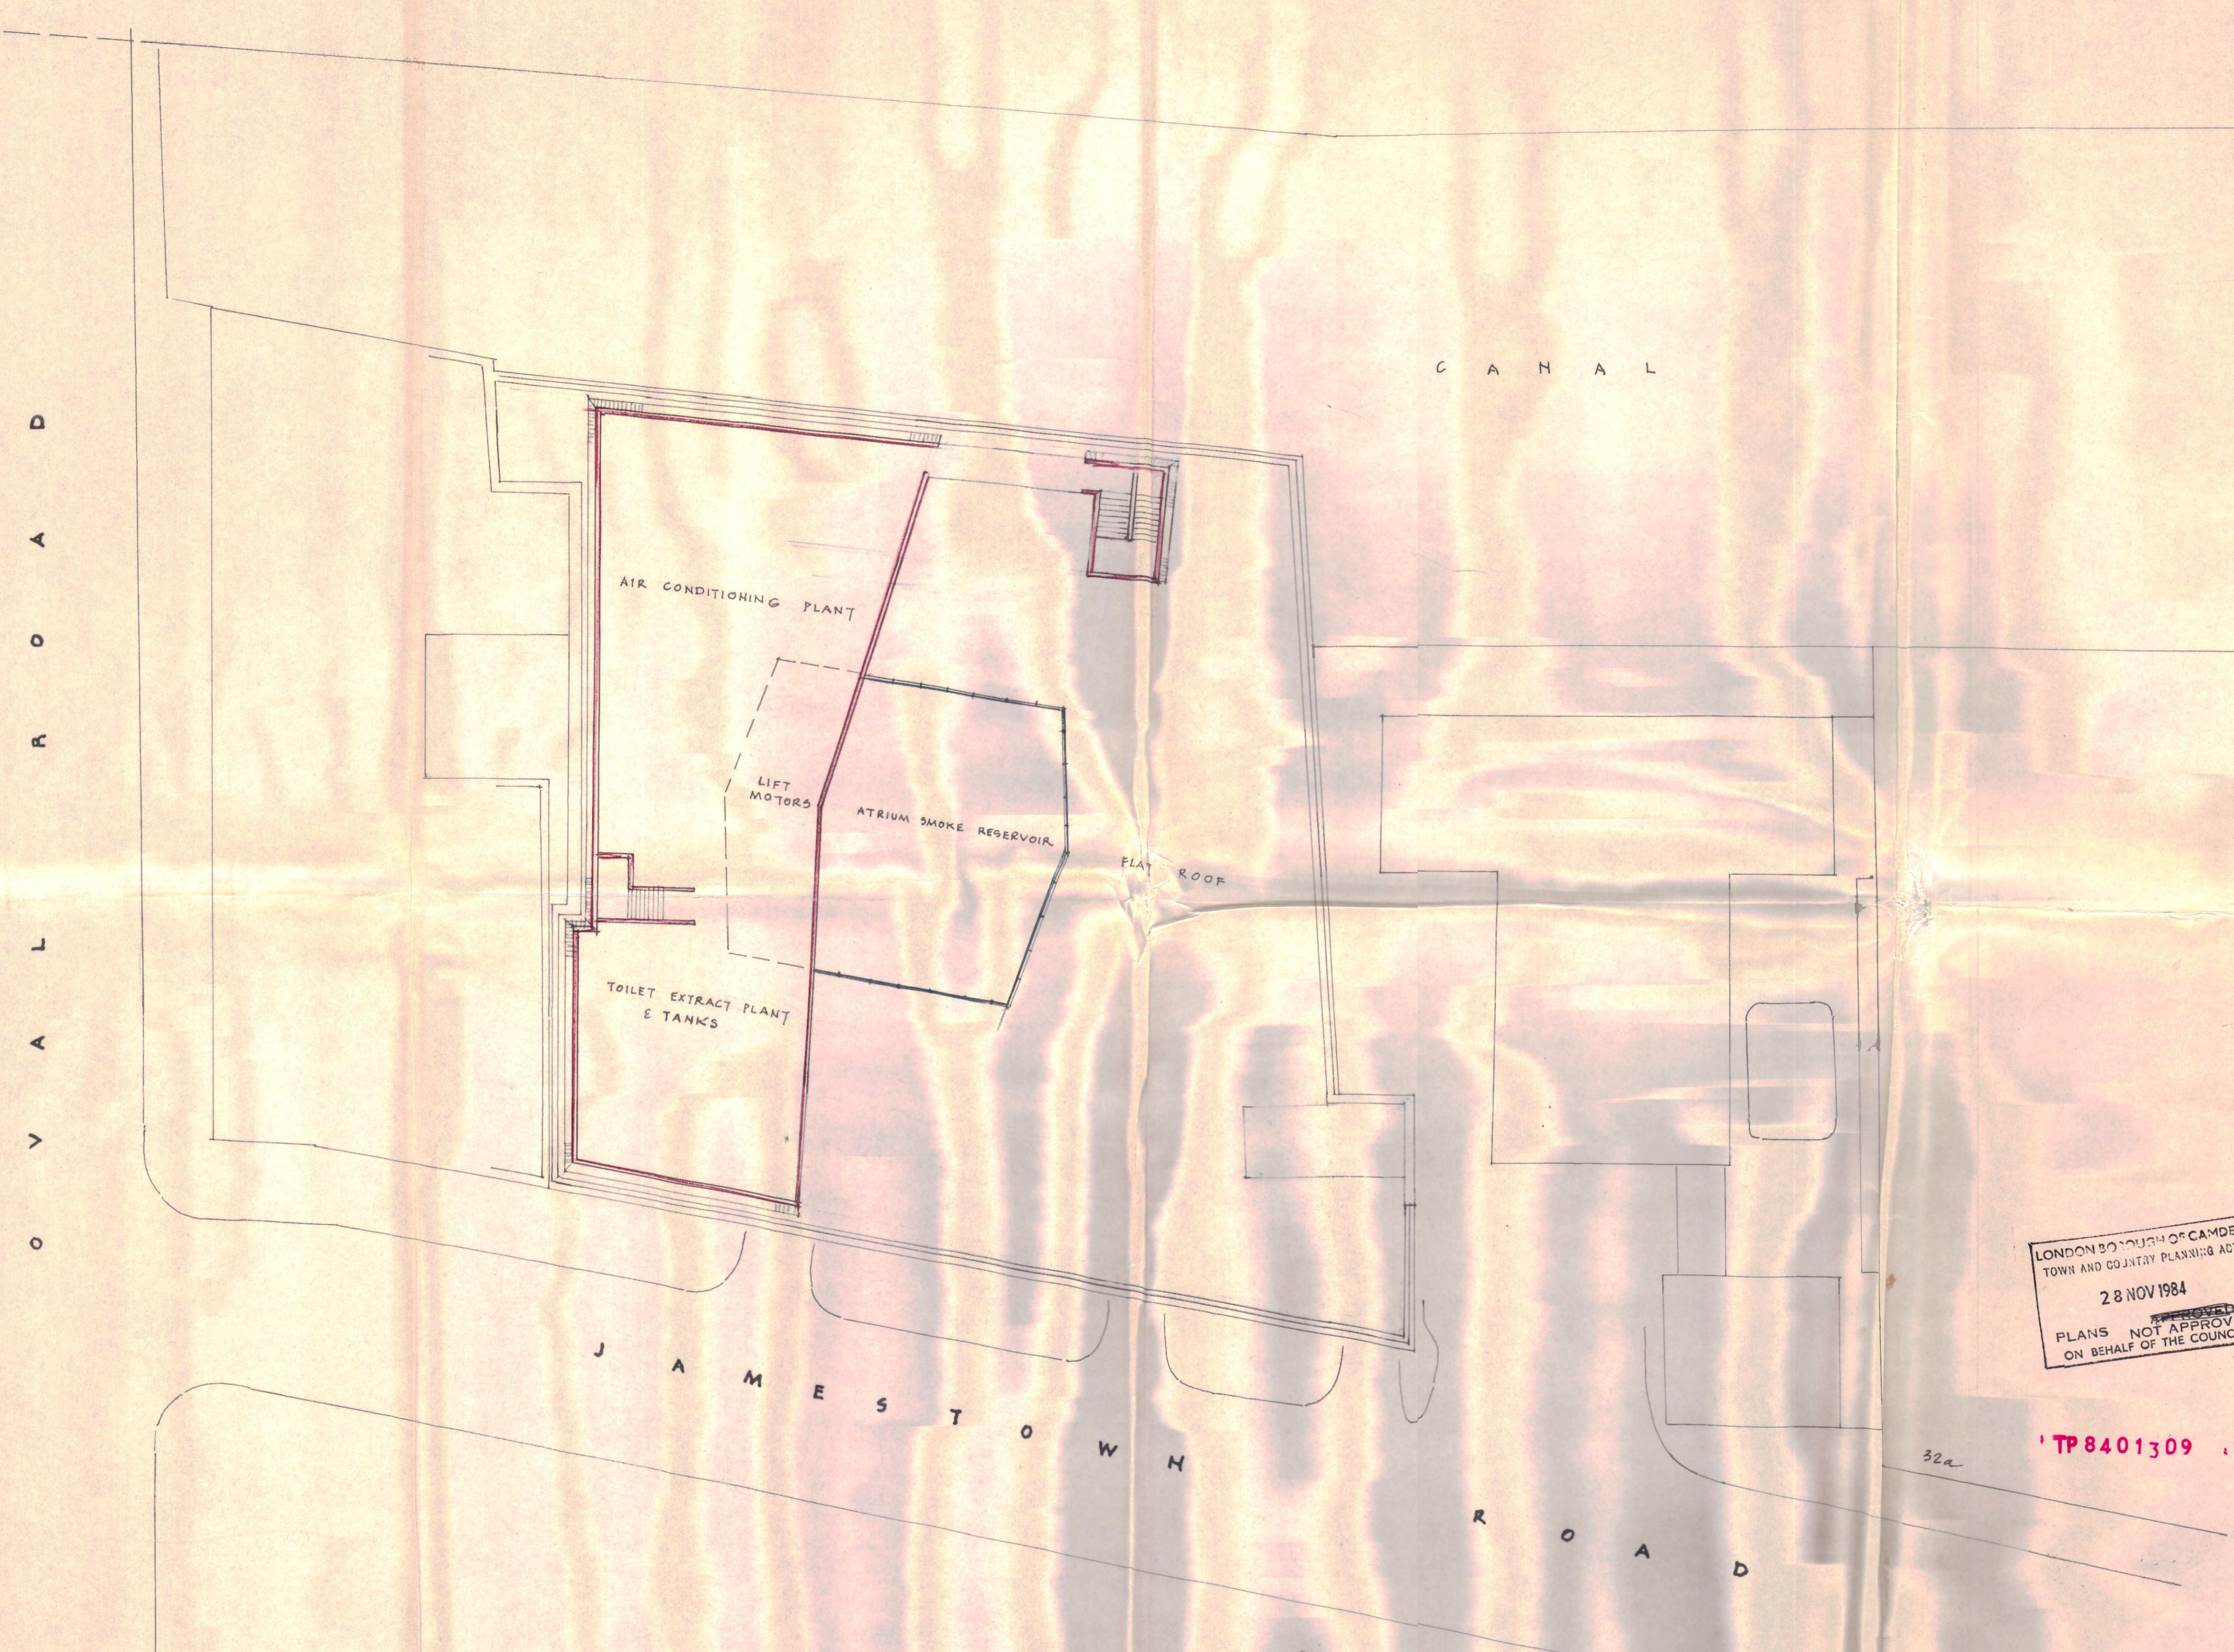

LONDON BOROUGH OF CAMDEN
TOWN AND COUNTRY PLANNING ACTS
28 NOV 1984
~~APPROVED~~
PLANS NOT APPROVED
ON BEHALF OF THE COUNCIL

R. SEIFERT & PARTNERS
Chartered Architects
164 Shaftesbury Avenue London
WC2H 8HZ
Telephone: 01-242 1644
Telex: 296622 Sefrts G

Job
34-46 JAMESTOWN ROAD
LONDON NW1

Title
OFFICES & WORKSHOP
UNITS

Drawn
Scale 1:200
Date June 1984

| | |
|-------------------------|----------|
| Drawing No. 3238 / 7 | Rev. No. |
|-------------------------|----------|

copyright

ROOF PLANT LEVEL