


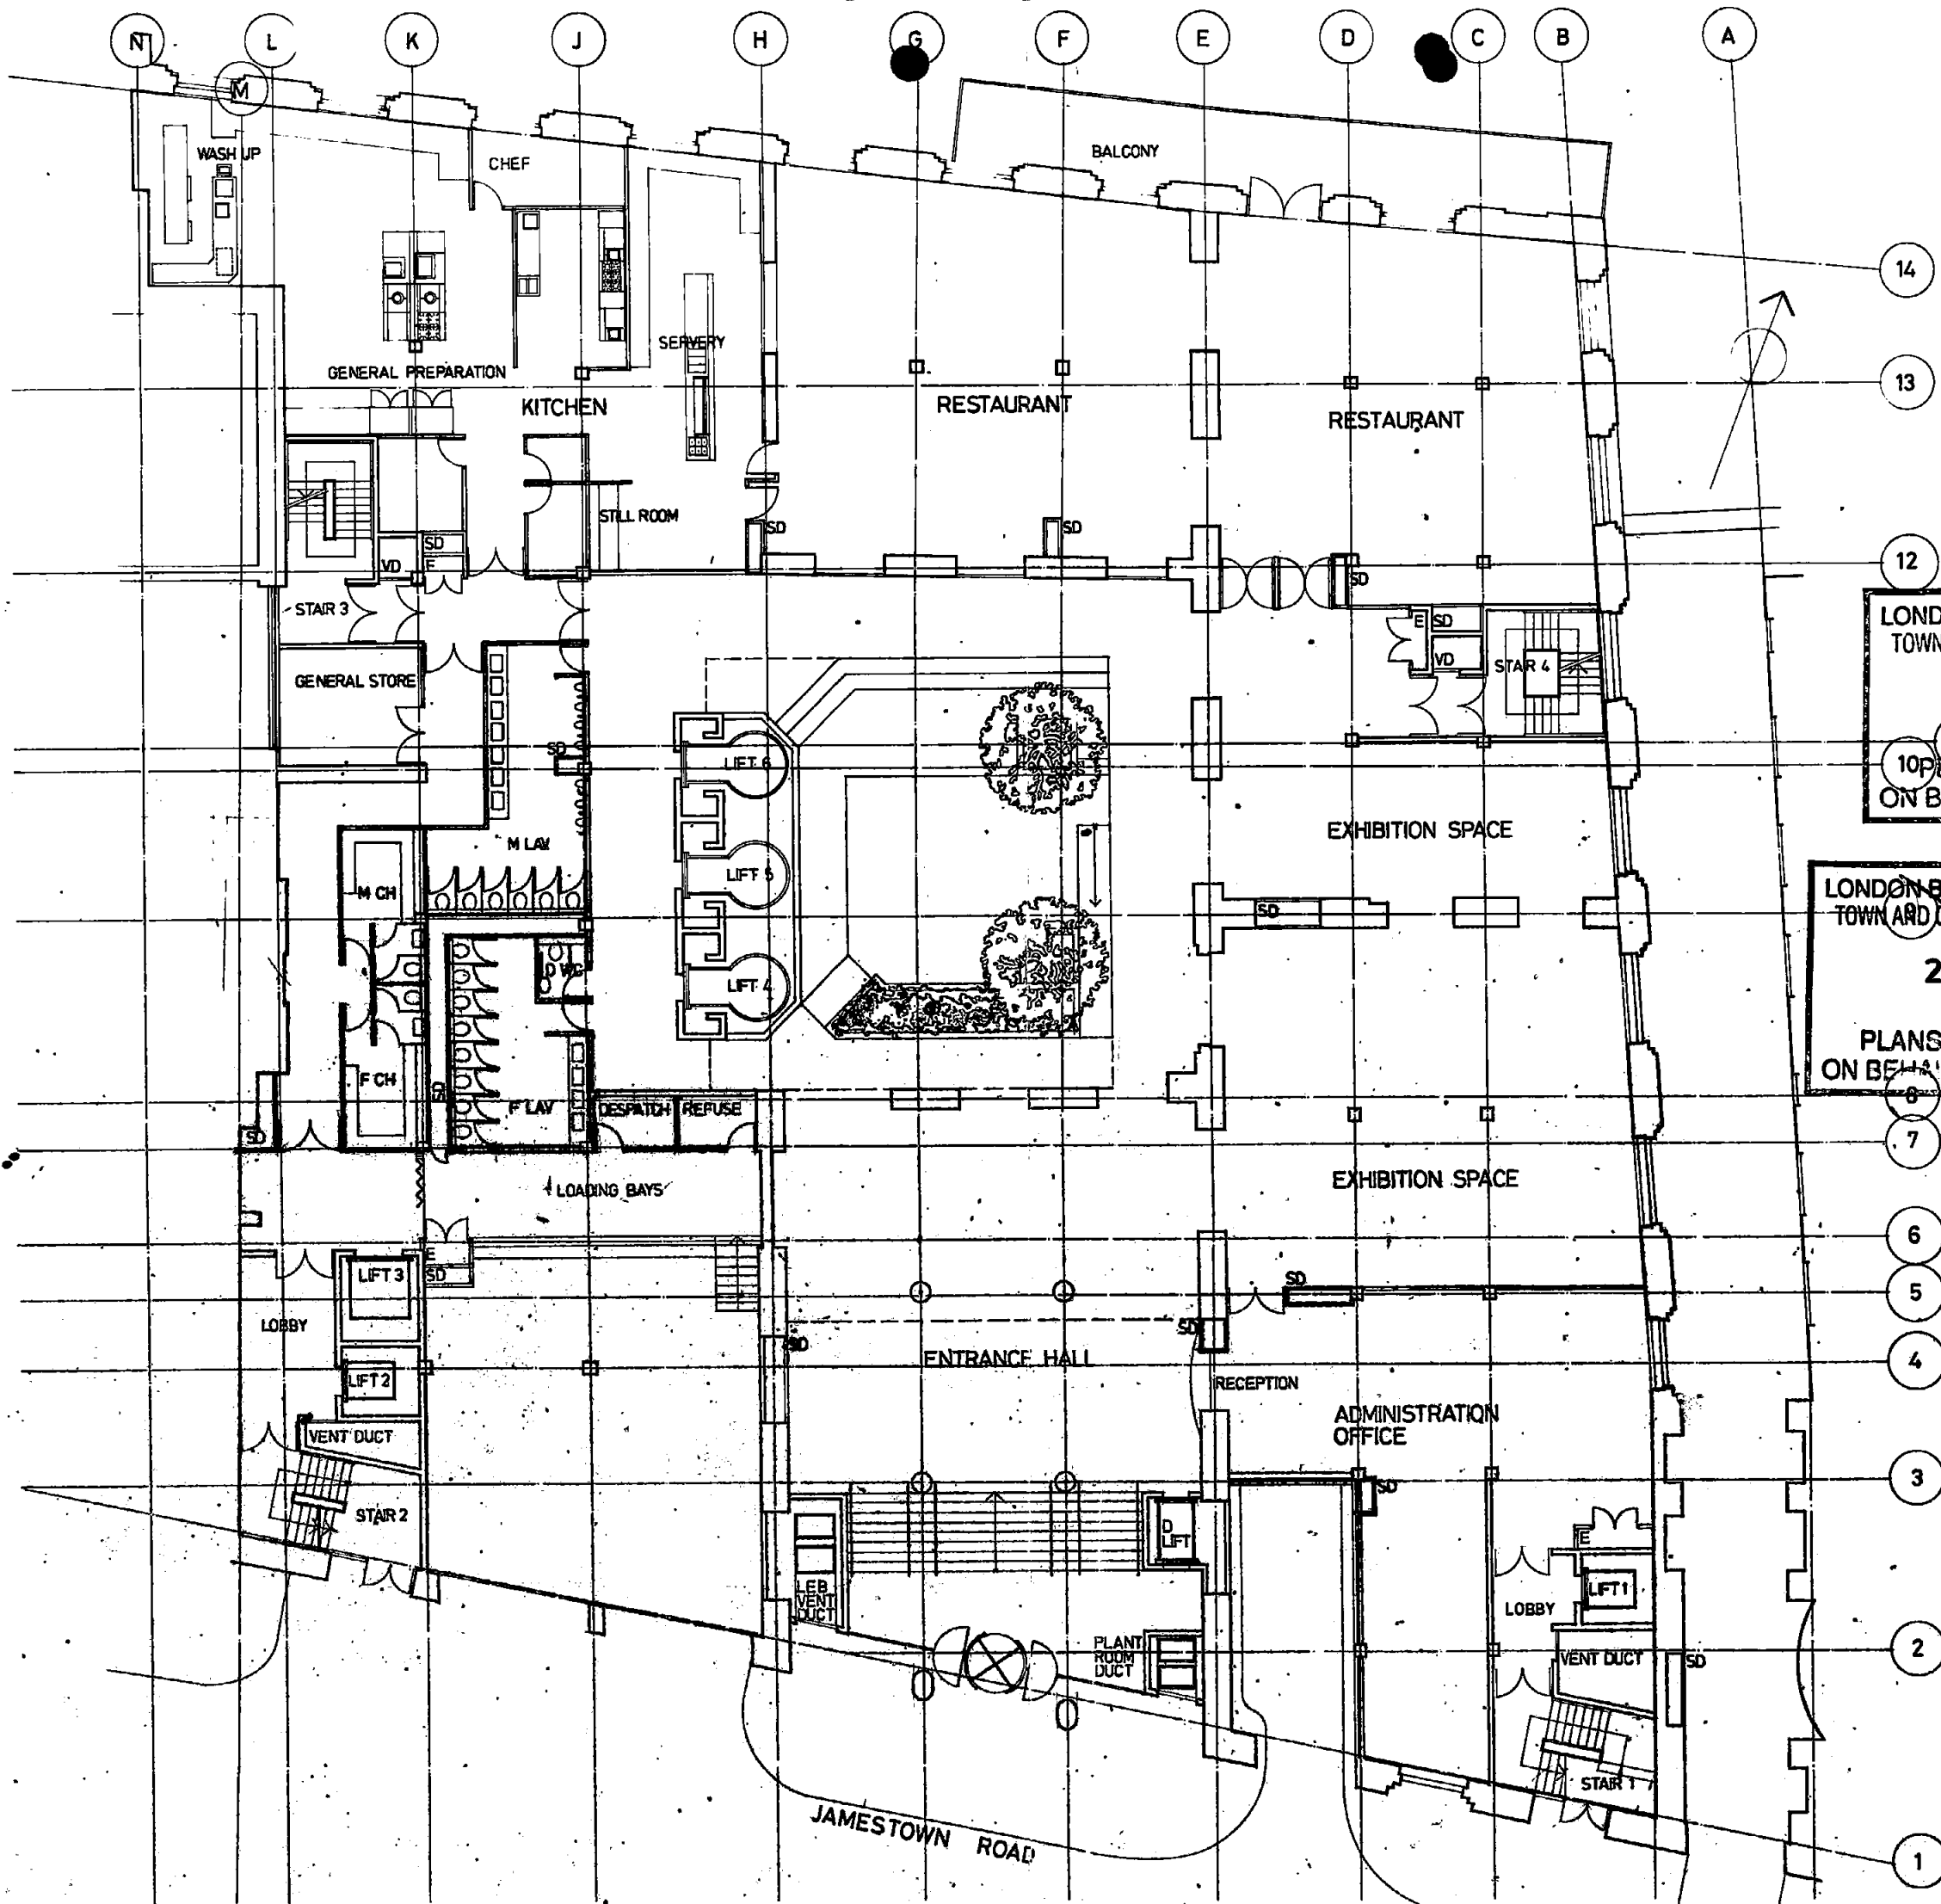

12 *Canalway*
 LONDON BOROUGH OF CAMDEN
 TOWN AND COUNTRY PLANNING ACTS
 23 AUG 1990
 11
 10 PLANS APPROVED
 ON BEHALF OF THE COUNCIL

~~LONDON BOROUGH OF CAMDEN
 TOWN AND COUNTRY PLANNING ACTS
 24 JUL 1989
 PLANS APPROVED
 ON BEHALF OF THE COUNCIL~~

8903133
 HB 8970422

TP BENNETT	
Architects and Planning Consultants 243 High Street London EC2A 3DU	Telephone 01 405 9277 Facsimile 01 405 1568 Brix 21671
304/6 JAMESTOWN RD, LONDON N.W.1	
GROUND FLOOR PLAN	Scale 1:100 Date 23.2.89
6726 LO. (C) 11	

LONDON BOROUGH OF CAMDEN
PLANNING AND TRANSPORT
DEPARTMENT
2-MAR 1989
RECEIVED