




A T T I C

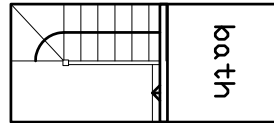

F I R S T

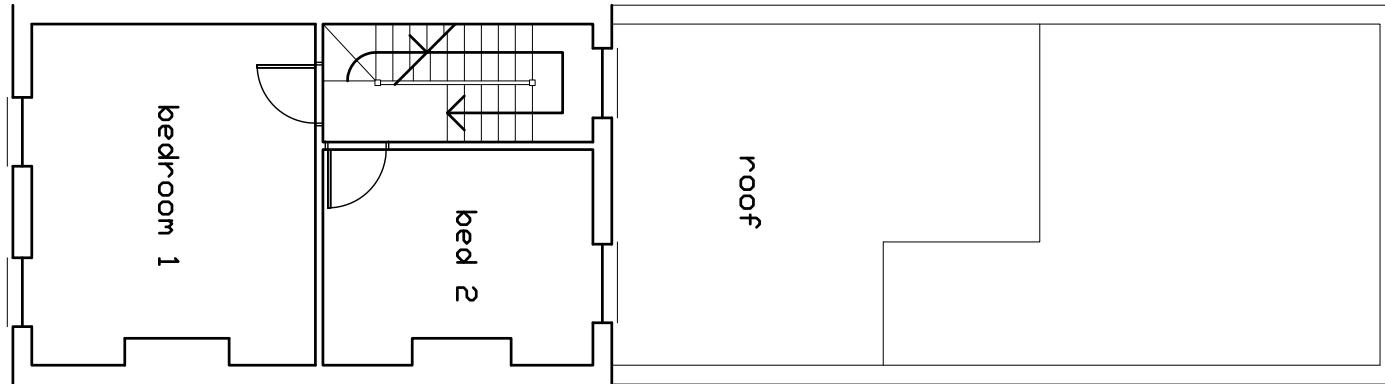

G R O U N D

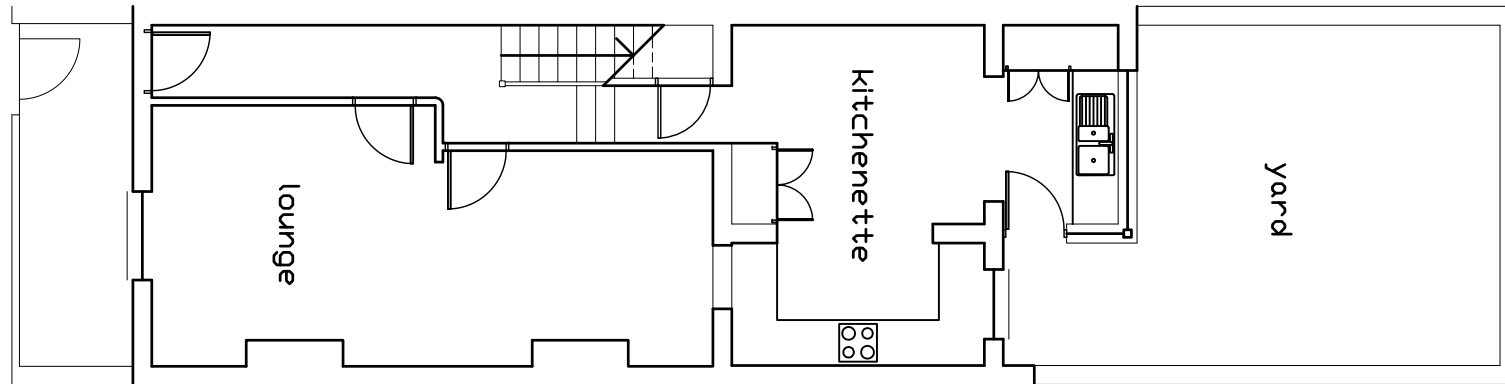


Gregory Munson RIBA . architect


Rear extension
Existing building plans

32 Raglan Street, NW5 3DA
for Mr. de Lastours


SCALE	DATE	DWG.No	REV
1:100@A4	29.11.19	2	-

 


A T T I C

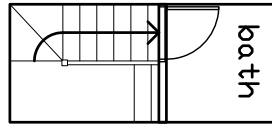

F I R S T

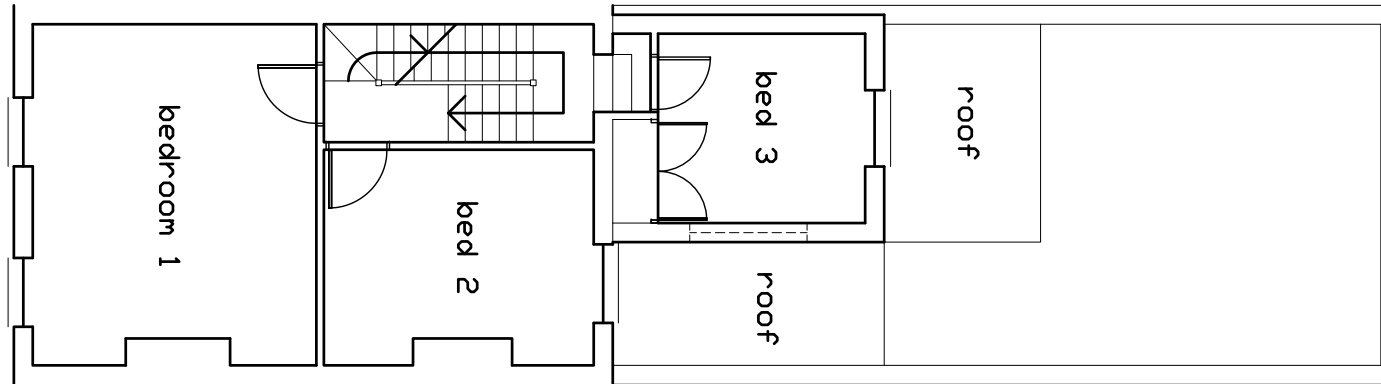

G R O U N D

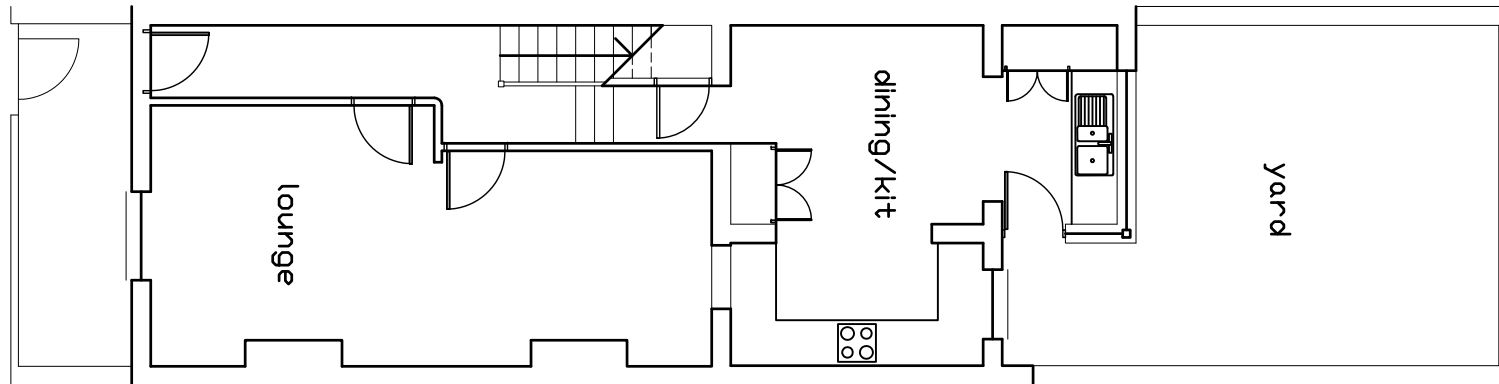



Gregory Munson RIBA . architect

Rear extension
Proposed building plans


32 Raglan Street, NW5 3DA
for Mr. de Lastours

SCALE	DATE	DWG.No	REV
1:100@A4	29.11.19	3	-

 


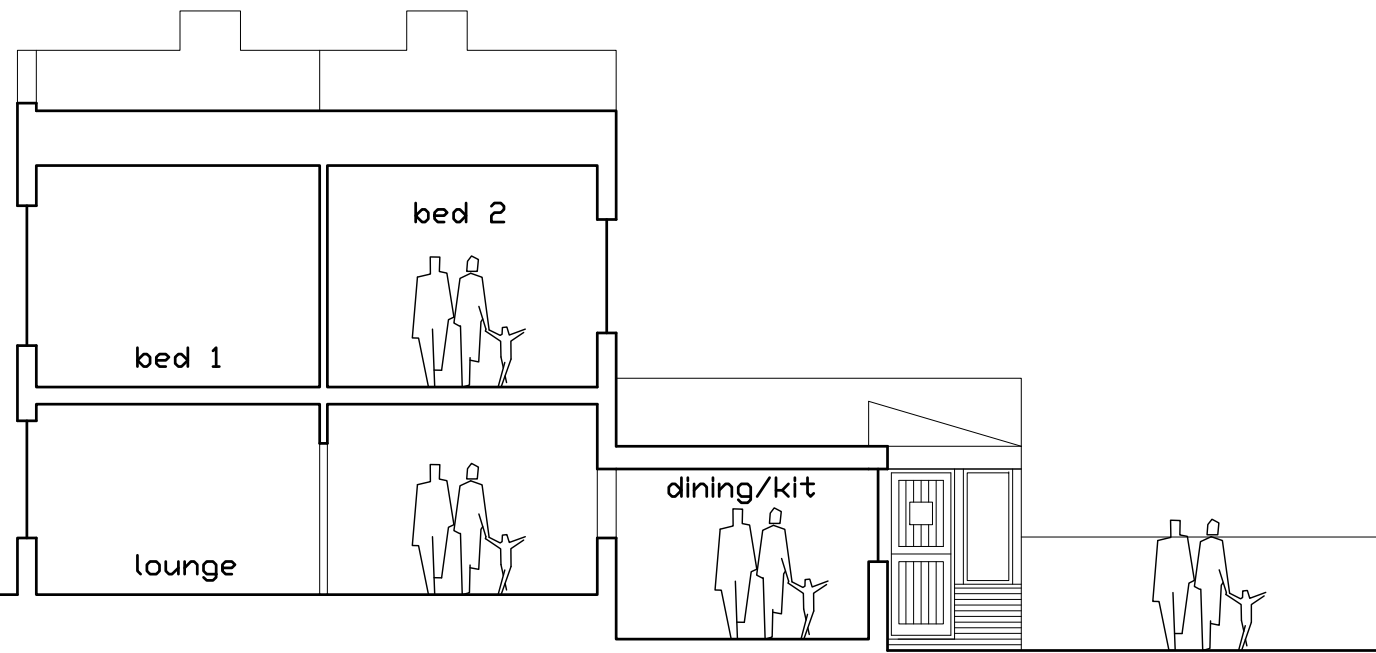

WEST ELEVATION

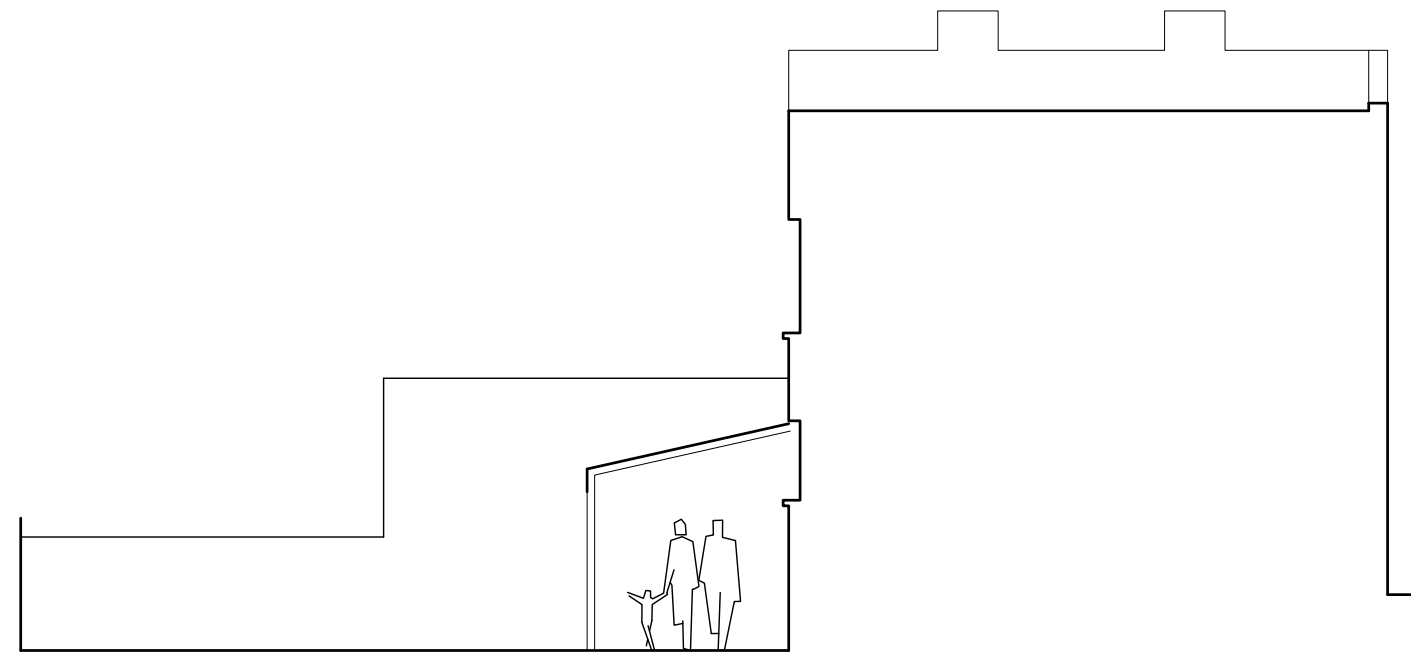

EAST ELEVATION

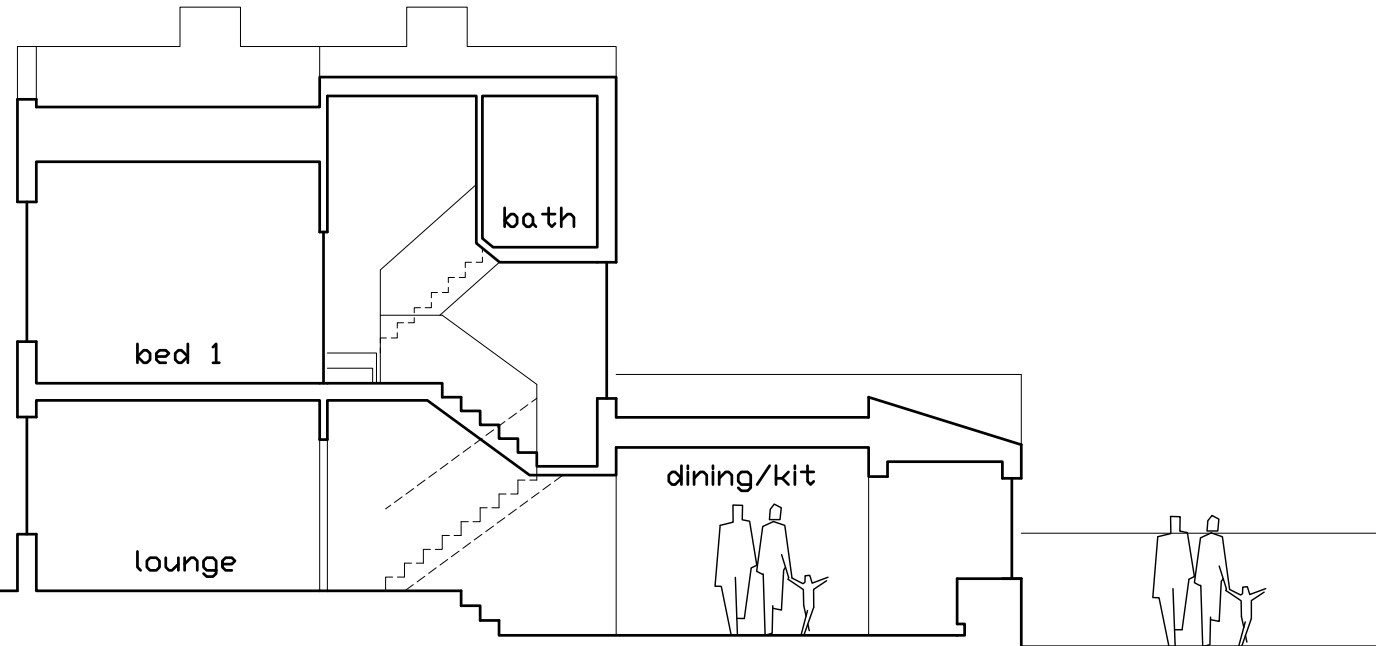

SECTION NORTH - SOUTH




REAR ELEVATION

Gregory Munson RIBA . architect

REVISIONS

-


Scale 1:100

 


Rear extension
Existing elevations & section

32 Raglan Street, NW5 3DA
for Mr. de Lastours


SCALE	DATE	DWG.No	REV
1:100@A3	2.12.19	4	-

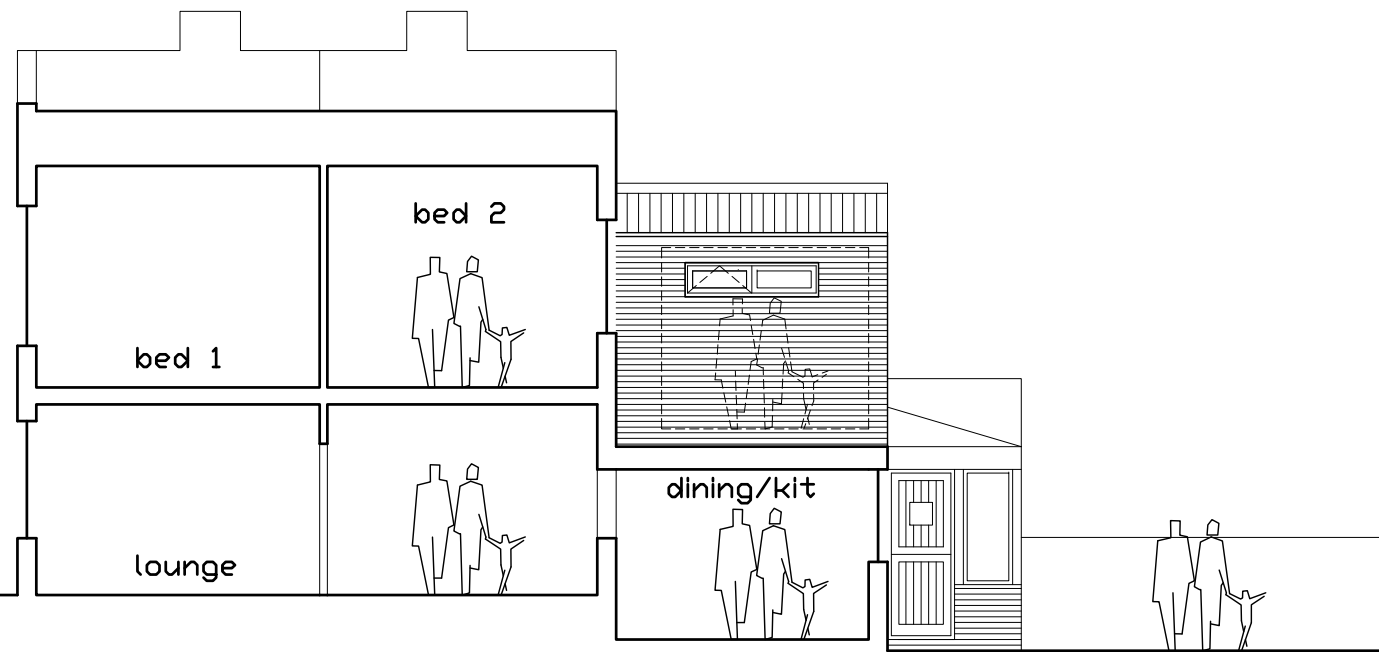

WEST ELEVATION

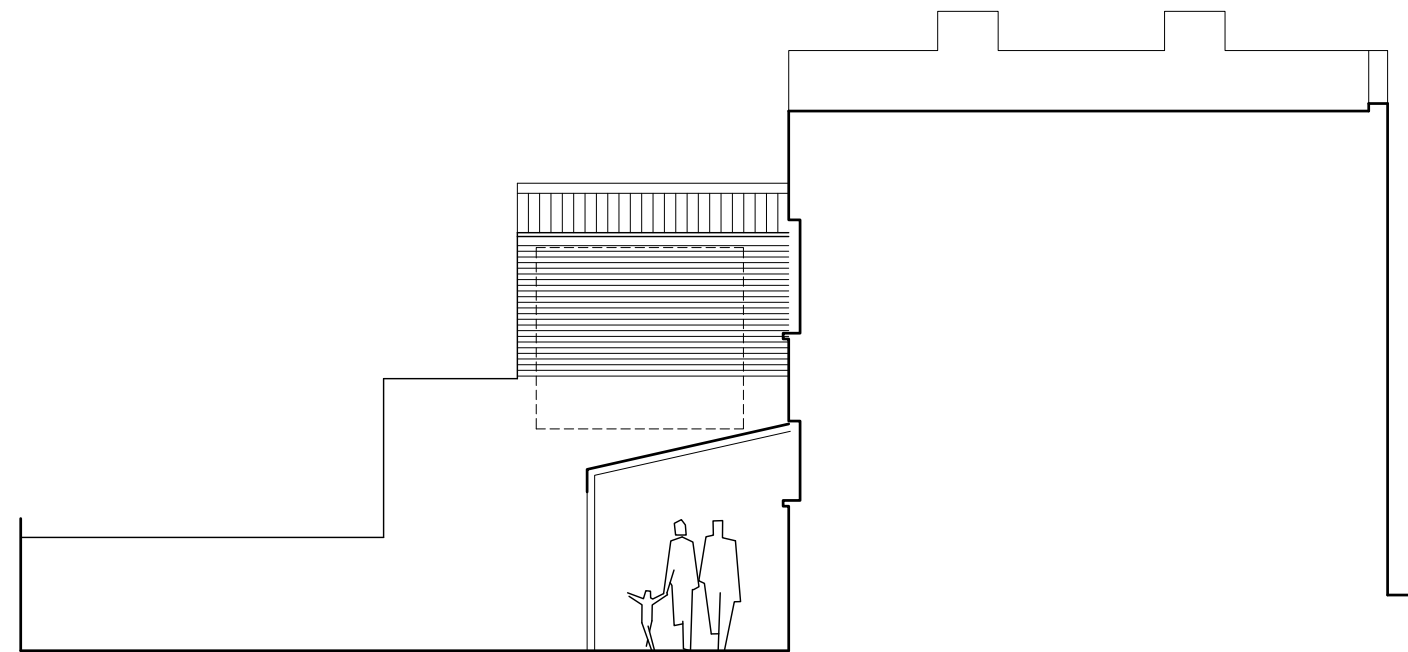

EAST ELEVATION

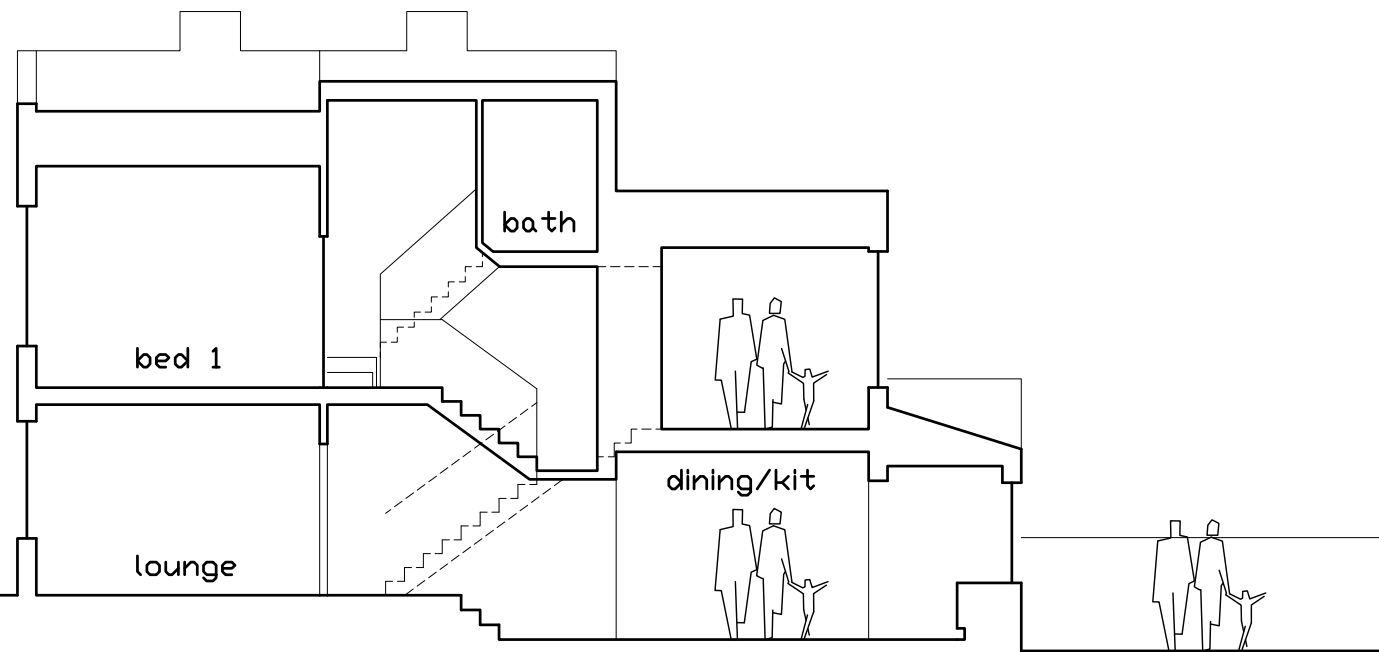

SECTION NORTH - SOUTH



REAR ELEVATION

Gregory Munson RIBA . architect

REVISIONS

-

Scale 1:100



Rear extension
Proposed elevations & section

32 Raglan Street, NW5 3DA
for Mr. de Lastours

SCALE	DATE	DWG.No	REV
1:100@A3	2.12.19	5	-