



LOCATION PLAN 1:500

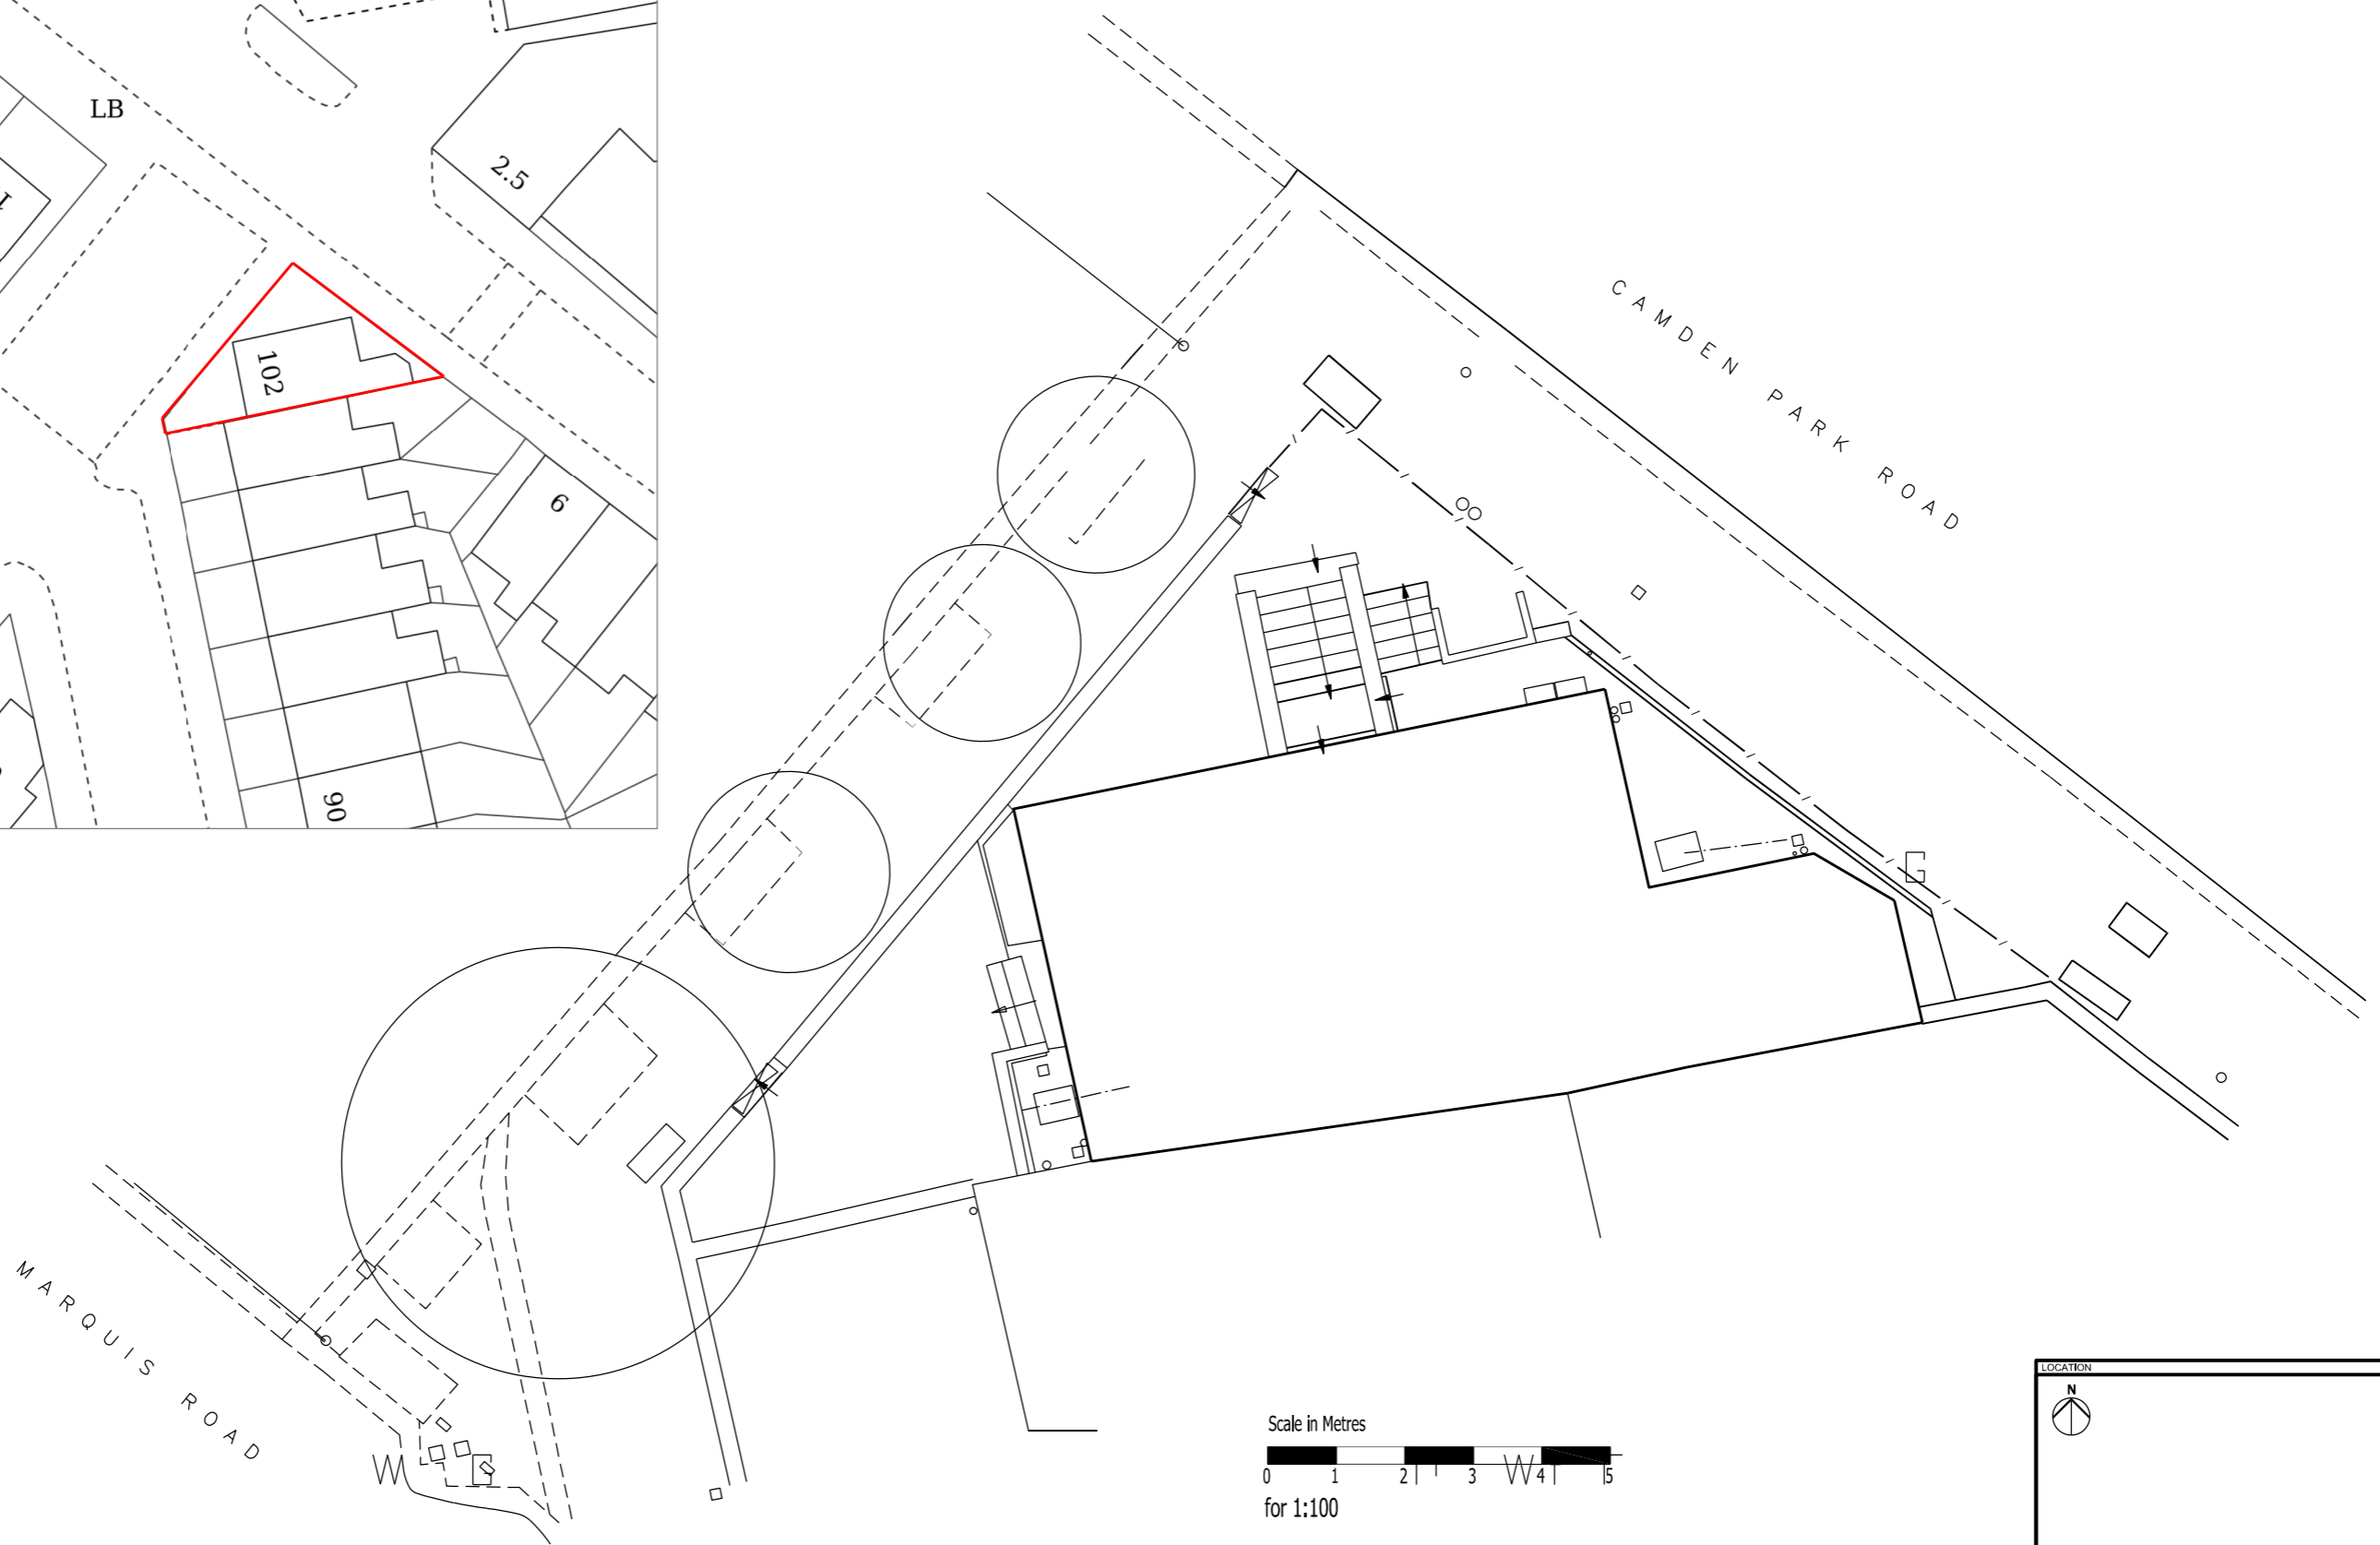

SITE PLAN 1:100

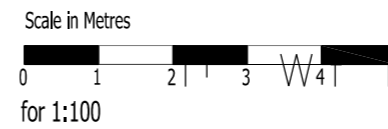

|   |         |                      |                |            |          |  |
|---|---------|----------------------|----------------|------------|----------|--|
| LOCATION  |         |                      |                |            |          |  |
|   |         |                      |                |            |          |  |
| <b>AAS ARCHITECTURE + PLANNING</b><br><small>STUDIO 334, THE STRATFORD WORKSHOP, BURFORD RD, LONDON, E152SW</small> |         |                      |                |            |          |  |
| Job title   |         | 102 MARQUIS RD       |                |            |          |  |
| drawing title / location  |         | SITE & LOCATION PLAN |                |            |          |  |
| drawn by  | checked | scale                | status         |            |          |  |
|   |         | 1:100 A3             | TP             |            |          |  |
| project   | zone    | phase                | classification | drawing no | revision |  |
|   |         |                      |                | 001        | R01      |  |