

Existing Front Elevation


revisions

FOR APPROVAL --

09.12.19

notes

scale

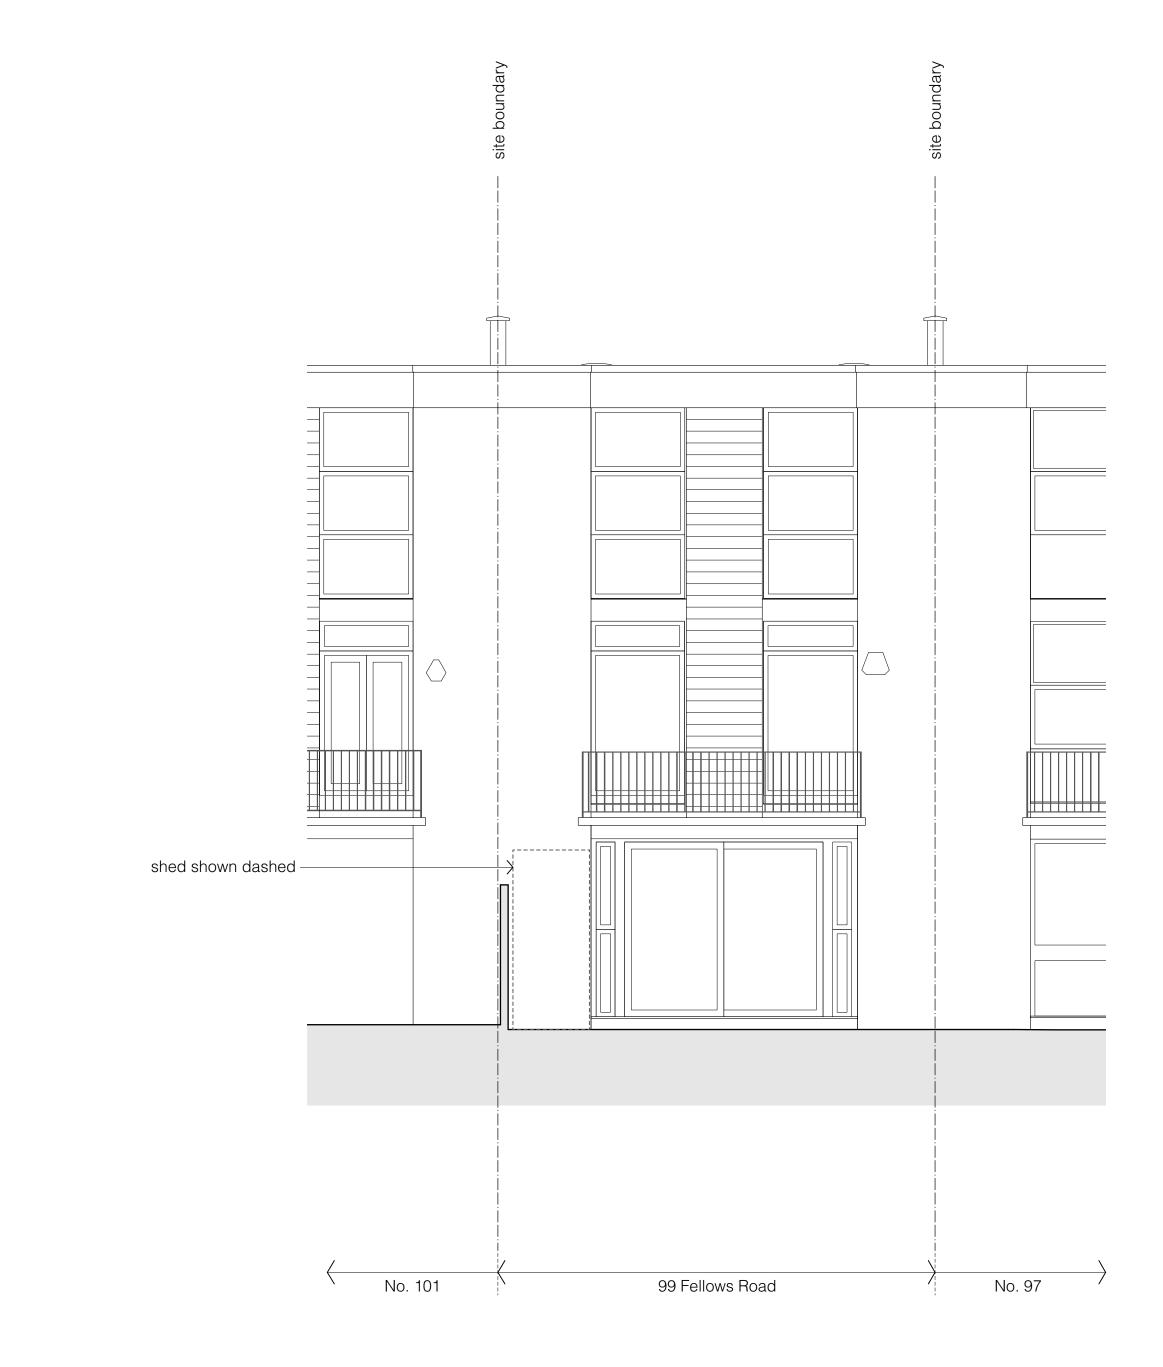

Existing Rear Elevation

client Talli + Richard Taylor 0 1 2 3 4 5m scale 1:100 @ A3 project 99 Fellows Road drawing title Existing Front + Rear Ele drawing no 1805\_PL\_EX\_200



Copyright STUDIOCARVER Ltd. Registered Office: 37 Alfred Place, London WC1E 7DP Registered in England and Wales No. 7666682 No implied license exists. This drawing should not be used to calculate areas for the purpose of valuations. All dimensions to be checked on site by contractor and such dimensions to be their responsibility. When in doubt ask. All work must comply with relevant British Standards and Building Regulation requirements. Drawing errors and omissions to be reported to architect immediately.

## STUDIO**CARVER**

levation
----------

rev

37 Alfred Place London WC1E 7DP T: 020 7096 1257 E: mail@studiocarver.co.uk

W: www.studiocarver.co.uk