


← No. 97 | No. 99 | No. 101 →

Existing Ground Floor Plan


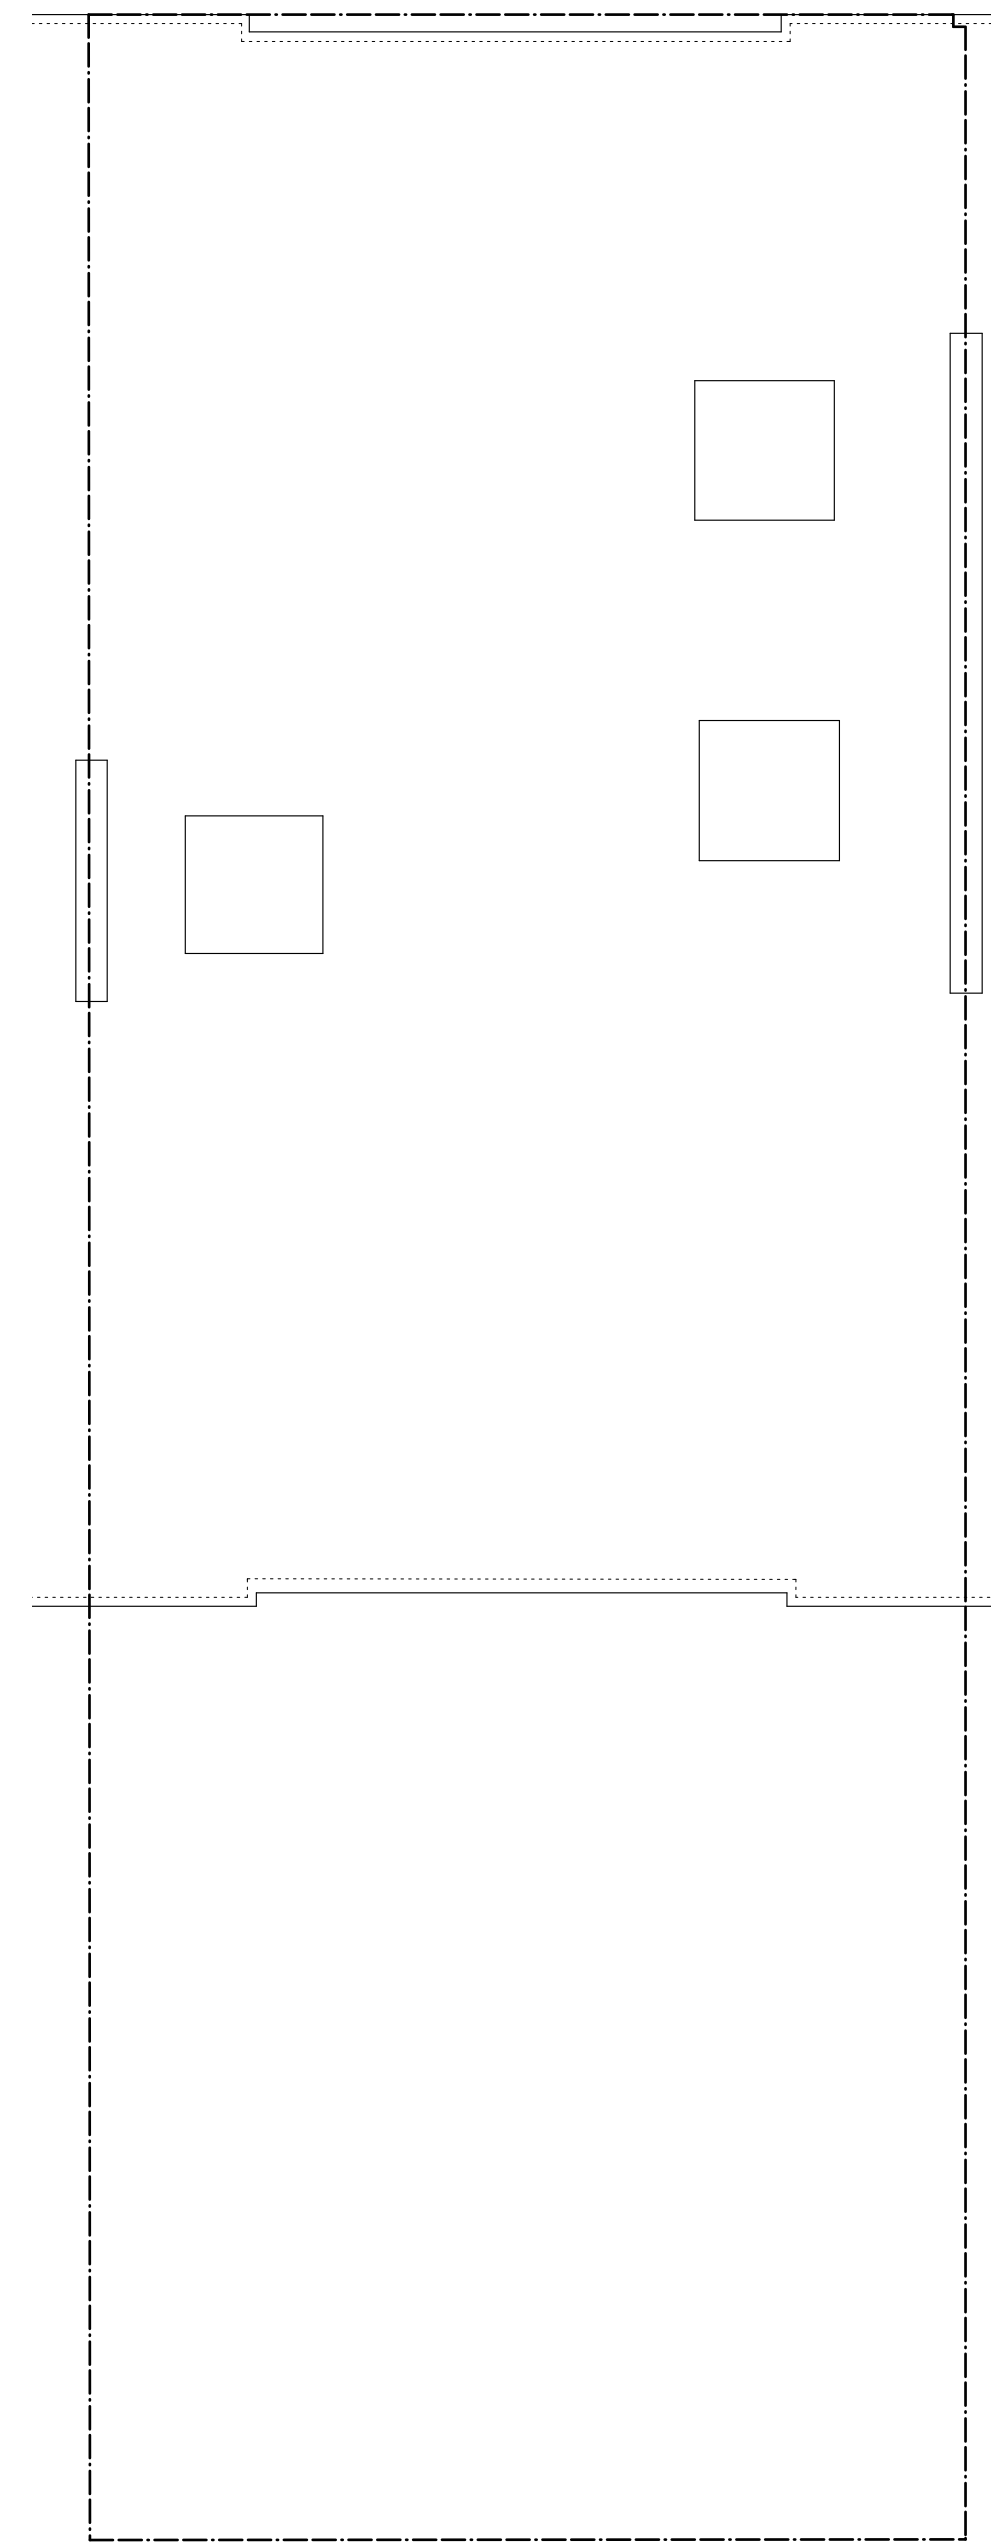


← No. 97 | No. 99 | No. 101 →

Existing Roof Plan

FOR APPROVAL

revisions
-- FOR APPROVAL XX.10.19

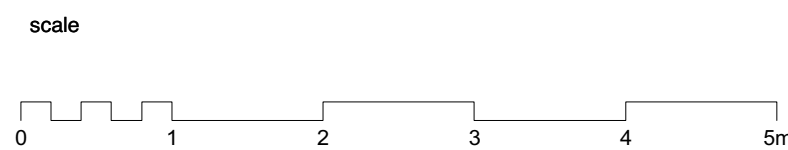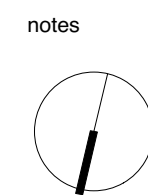

client
Talli + Richard Taylor

scale
1:100 @ A3

project
99 Fellows Road

drawing title
Existing Ground Floor + Roof Plans

drawing no
1805_PL_EX_100

Copyright STUDIOCARVER Ltd. Registered Office: 37 Alfred Place, London WC1E 7DP
Registered in England and Wales No. 766682

No implied license exists. This drawing should not be used to calculate areas for the purpose of valuations. All dimensions to be checked on site by contractor and such dimensions to be their responsibility. When in doubt ask.

All work must comply with relevant British Standards and Building Regulation requirements. Drawing errors and omissions to be reported to architect immediately.

STUDIOCARVER

37 Alfred Place
London WC1E 7DP

T: 020 7096 1257
E: mail@studiocarver.co.uk
W: www.studiocarver.co.uk