
 




Proposed Ground Floor Plan

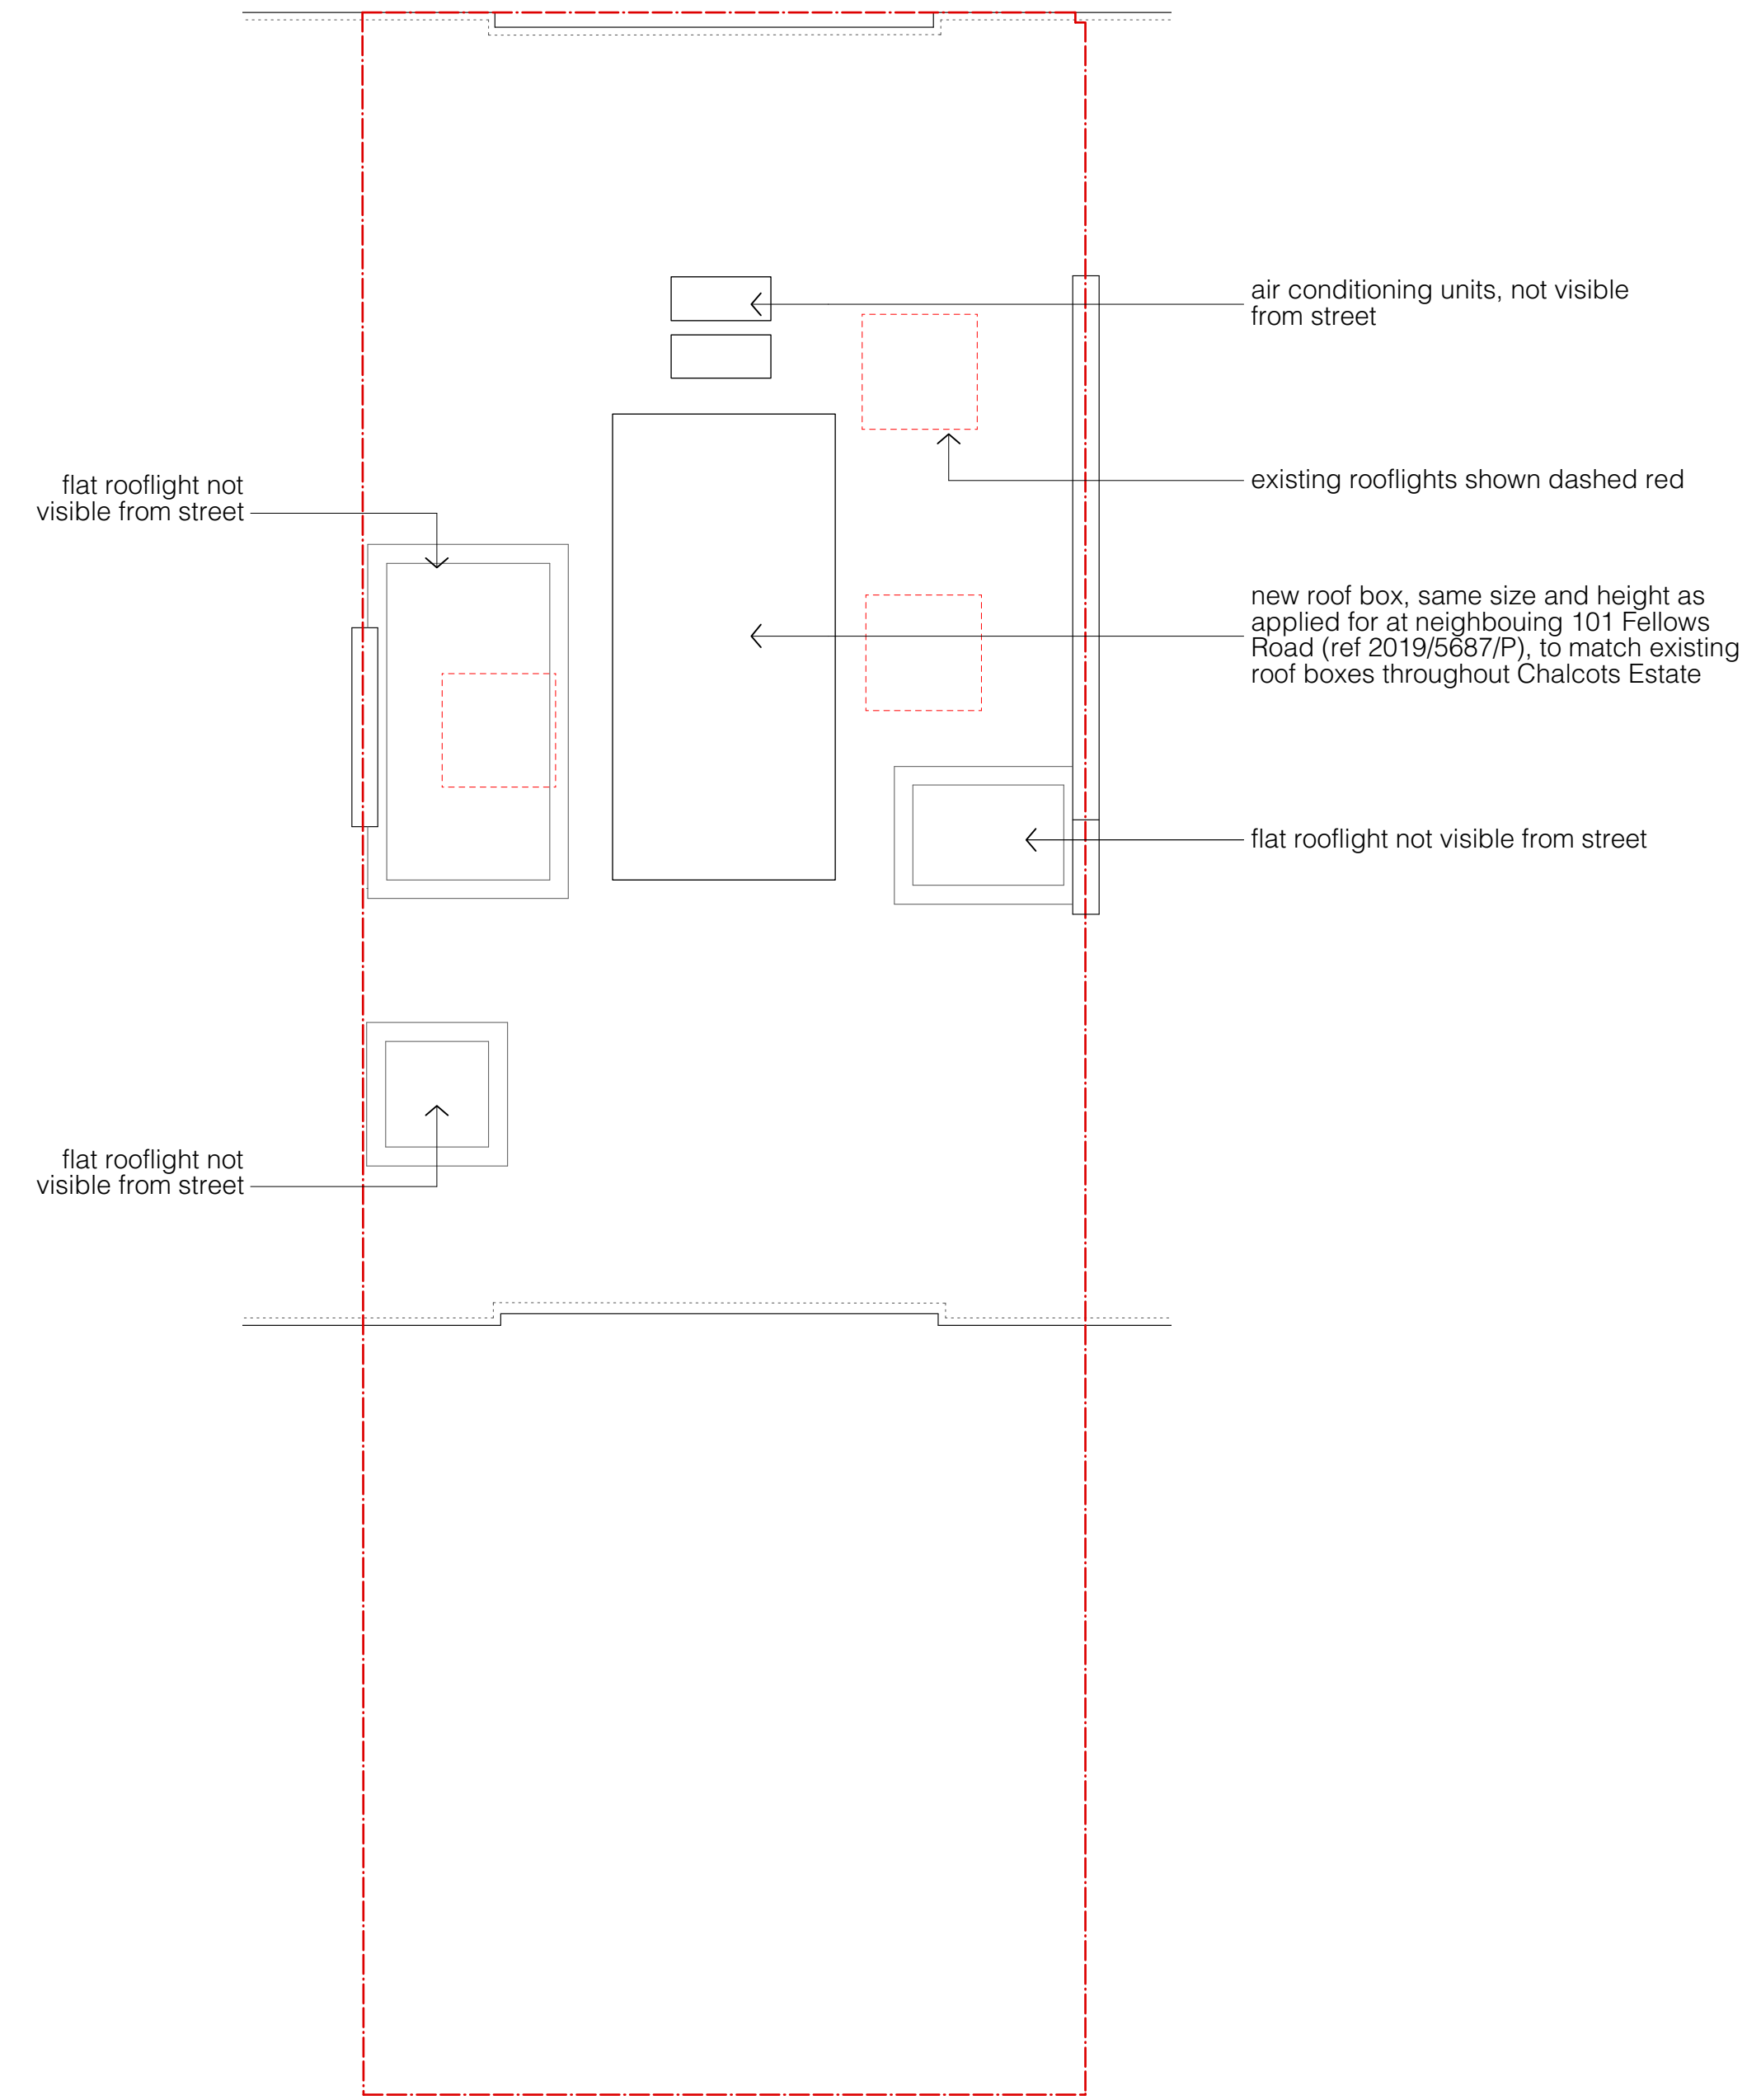

Proposed Roof Plan

FOR APPROVAL

revisions
FOR APPROVAL
09.12.19

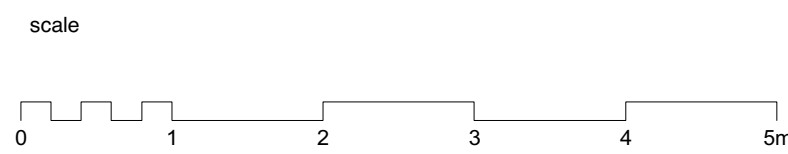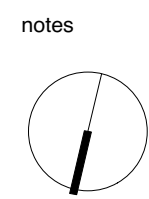

client	Talli + Richard Taylor
scale	1:100 @ A3
project	99 Fellows Road
drawing title	Proposed Ground Floor + Roof Plans
drawing no	1805_PL_100
rev	--

Copyright STUDIOCARVER Ltd. Registered Office: 37 Alfred Place, London WC1E 7DP
Registered in England and Wales No. 766682

No implied license exists. This drawing should not be used to calculate areas for the purpose of valuations. All dimensions to be checked on site by contractor and such dimensions to be their responsibility. When in doubt ask.

All work must comply with relevant British Standards and Building Regulation requirements. Drawing errors and omissions to be reported to architect immediately.

STUDIOCARVER

37 Alfred Place
London WC1E 7DP

T: 020 7096 1257
E: mail@studiocarver.co.uk
W: www.studiocarver.co.uk