


Do not scale from this drawing.
Dimensions are to be verified on site prior to construction.


Notes

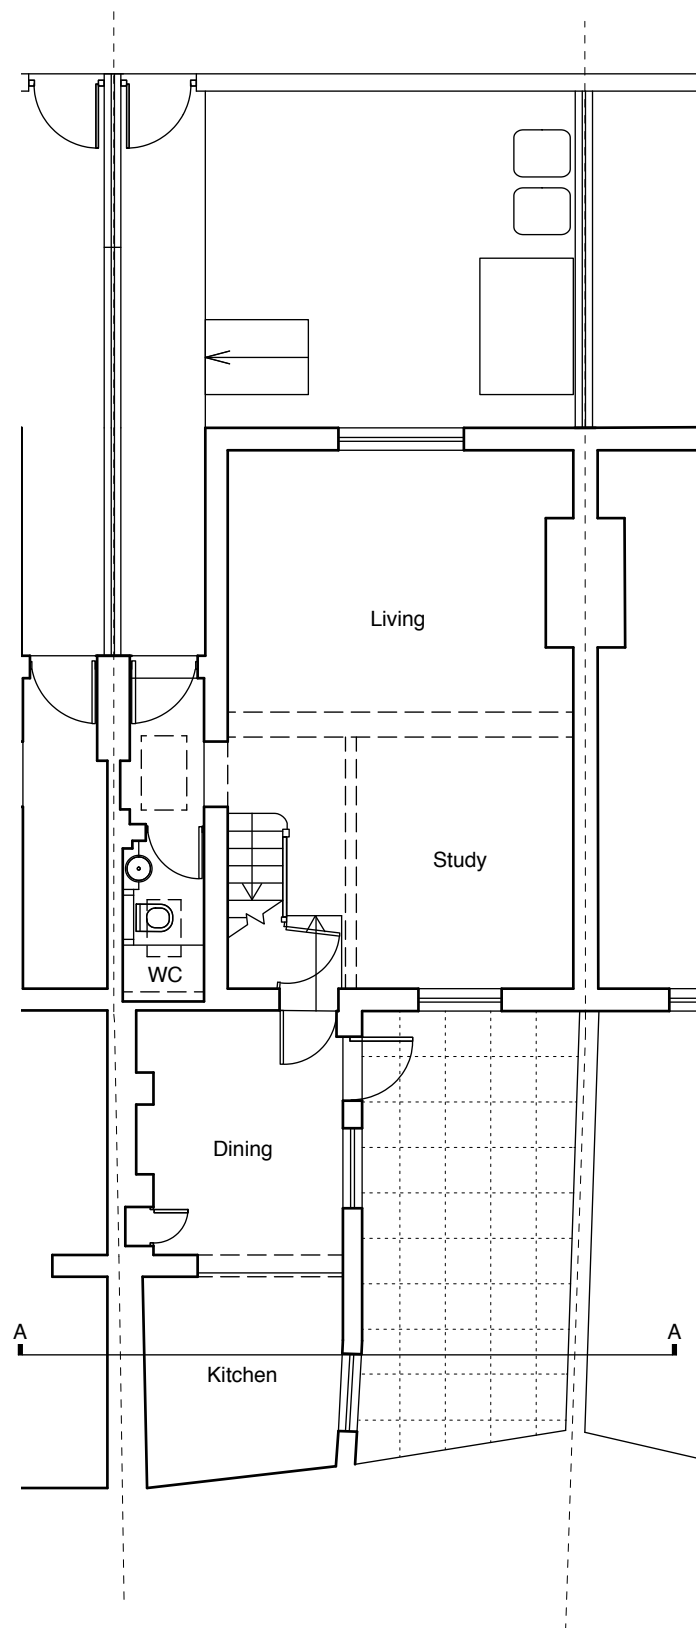

Ground Floor Plan



Section A-A

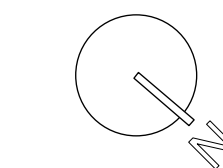

Revisions

4orm

1-5 Offord Street London N1 1DH

studio@4orm.co.uk
www.4orm.co.uk

Project
146 Grafton Road
Belsize Park, London, NW5 4BA

Drawing Title
Existing
Ground Floor & Rear Elevation

Drawing Status
PLANNING

Date	Scale @ A3	Drawn
December 2019	1:100	NT

Drawing Number

4131-X.03