


Do not scale from this drawing.
 Dimensions are to be verified on site prior to
 construction.



Notes

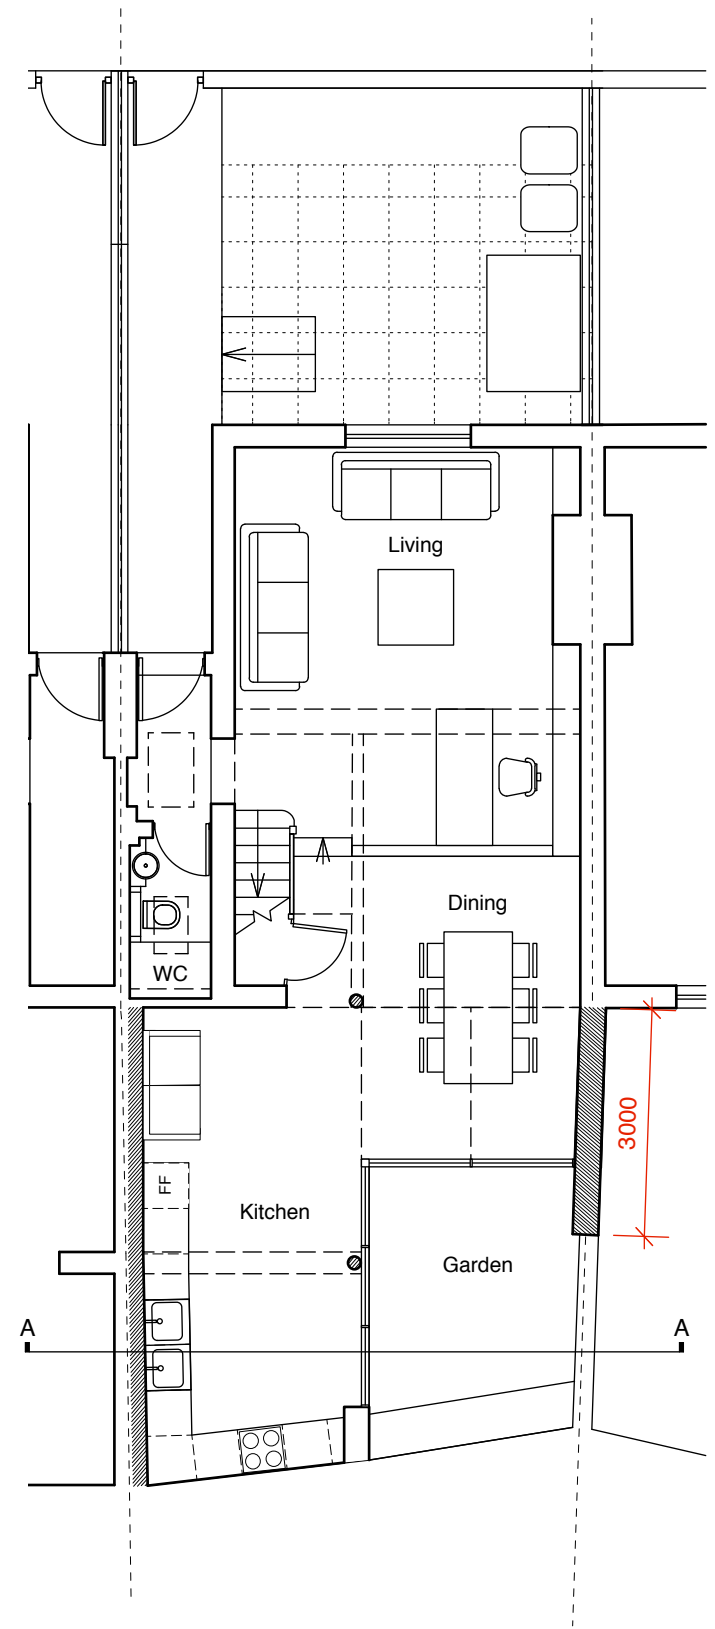

Ground Floor Plan



Section A-A

 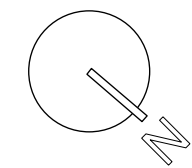

Revisions

4orm

1-5 Offord Street London N1 1DH
 studio@4orm.co.uk
 www.4orm.co.uk

Project
 146 Grafton Road
 Belsize Park, London, NW5 4BA

Drawing Title
 Proposed
 Ground Floor & Rear Elevation

Drawing Status
 PLANNING

Date	Scale @ A3	Drawn
December 2019	1:100	NT

Drawing Number
 4131-P.03