


Do not scale from this drawing.
Dimensions are to be verified on site prior to construction.

Notes

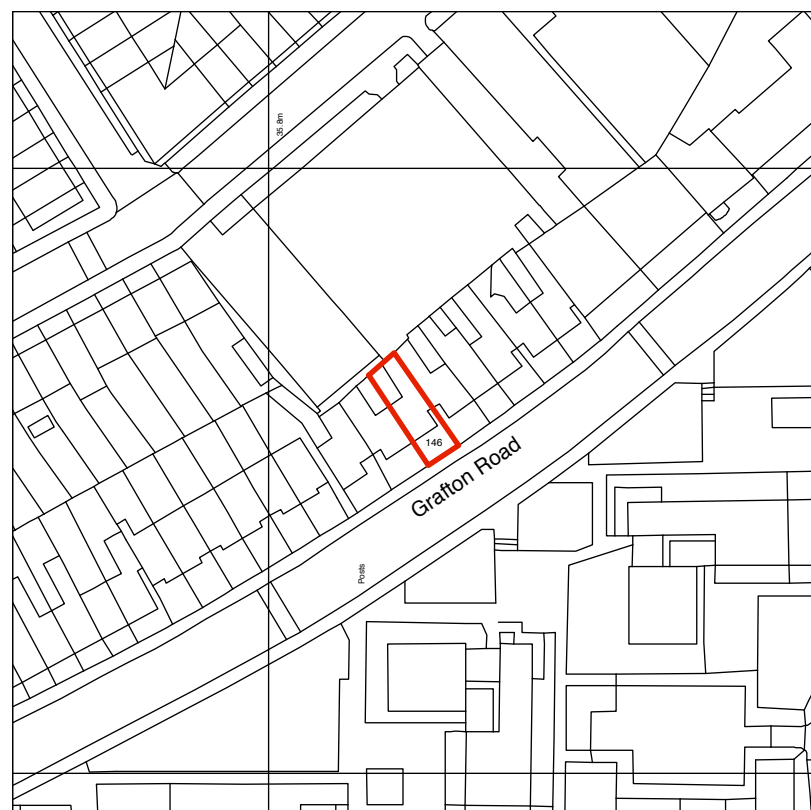


0 10 20 30 40 50 M

Location Plan
Scale: 1:1250



0 5 10 15 20 25 M

Site Plan
Scale: 1:500

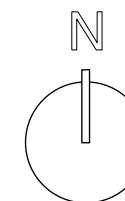

Revisions

4orm

1-5 Offord Street London N1 1DH

studio@4orm.co.uk
www.4orm.co.uk

Project
146 Grafton Road
Belsize Park, London, NW5 4BA

Drawing Title

Location & Site Plan

Drawing Status
PLANNING

Date	Scale @ A3	Drawn
December 2019	1:1250 & 1:500	NT

Drawing Number

4131-X.01