



GENERAL NOTES


Do not scale from drawings.
 Errors to be reported immediately to the Architect.
 To be read in conjunction with all relevant Architects', Services and Structural Engineers' drawings.
 All dimensions to be checked on site.

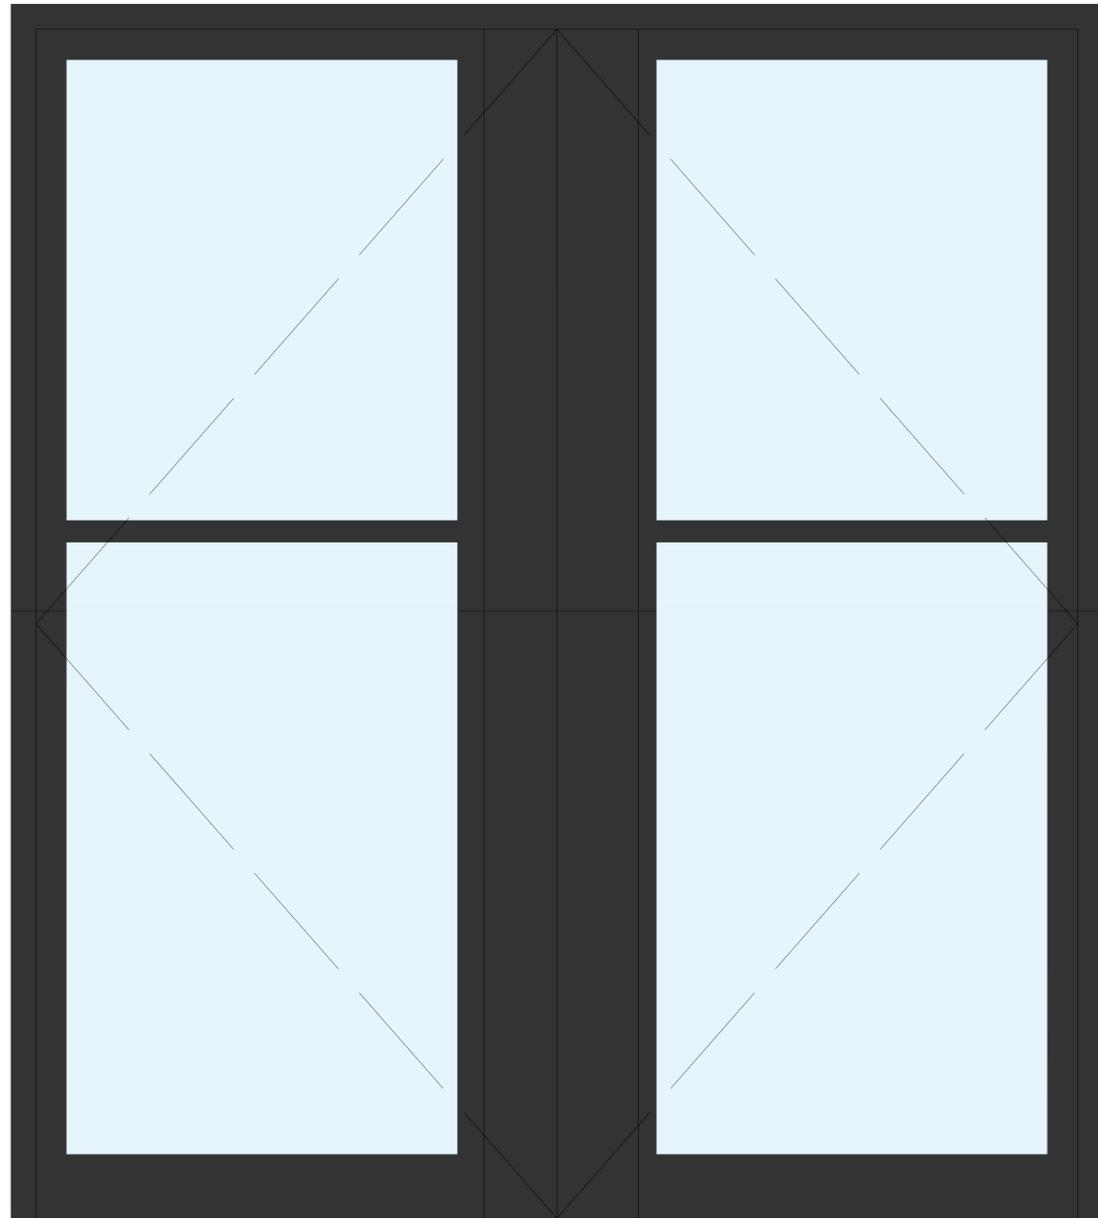

01 Front Elevation
 dW04 Window detail: Type D

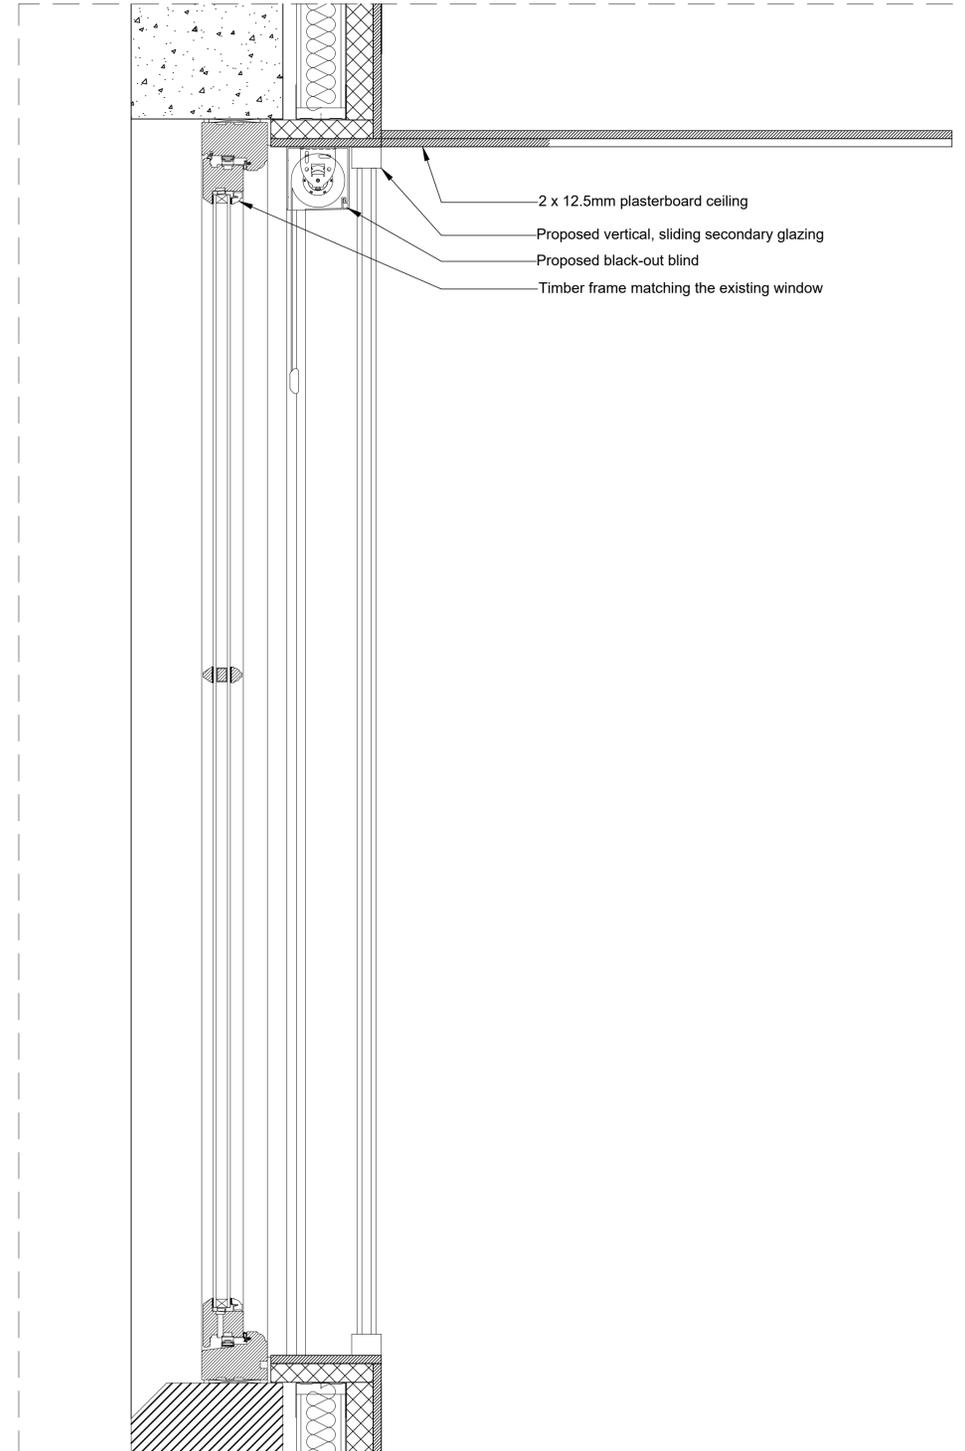

02 Section AA
 dW04 Window detail: Type D

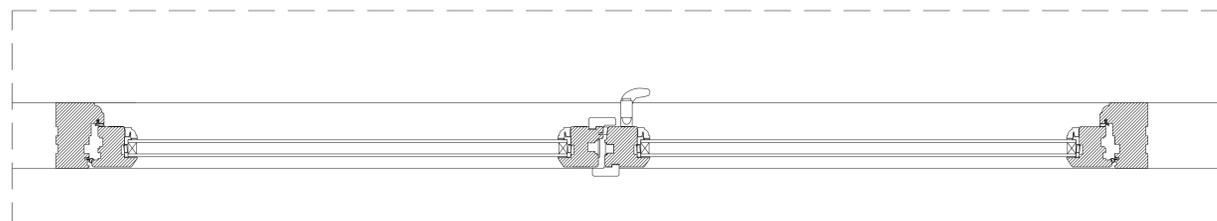

03 Plan
 dW04 Window detail: Type D



Rev.	Date	Description	DB	CB
P1	11.11.19	For planning	MS	PA

TT Architects

2 Eustace House
 Old Paradise Street
 London, SE11 6AN

Project
 Z-WILD COURT
 4 Wild Court & 75 Kingsway
 London
 WC2B 4AU

Client
 Z Hotels

Drawing Name
 Assembly detail: Window Type D

Date
 29.10.2018
 Issue
 Planning

Scale
 1:5 @ A1
 Drawn/Checked
 PA/RP

Drawing No. & Revision
 005-dW04-P1