


Proposed Front Elevation

Section AA  
1804\_PL\_300

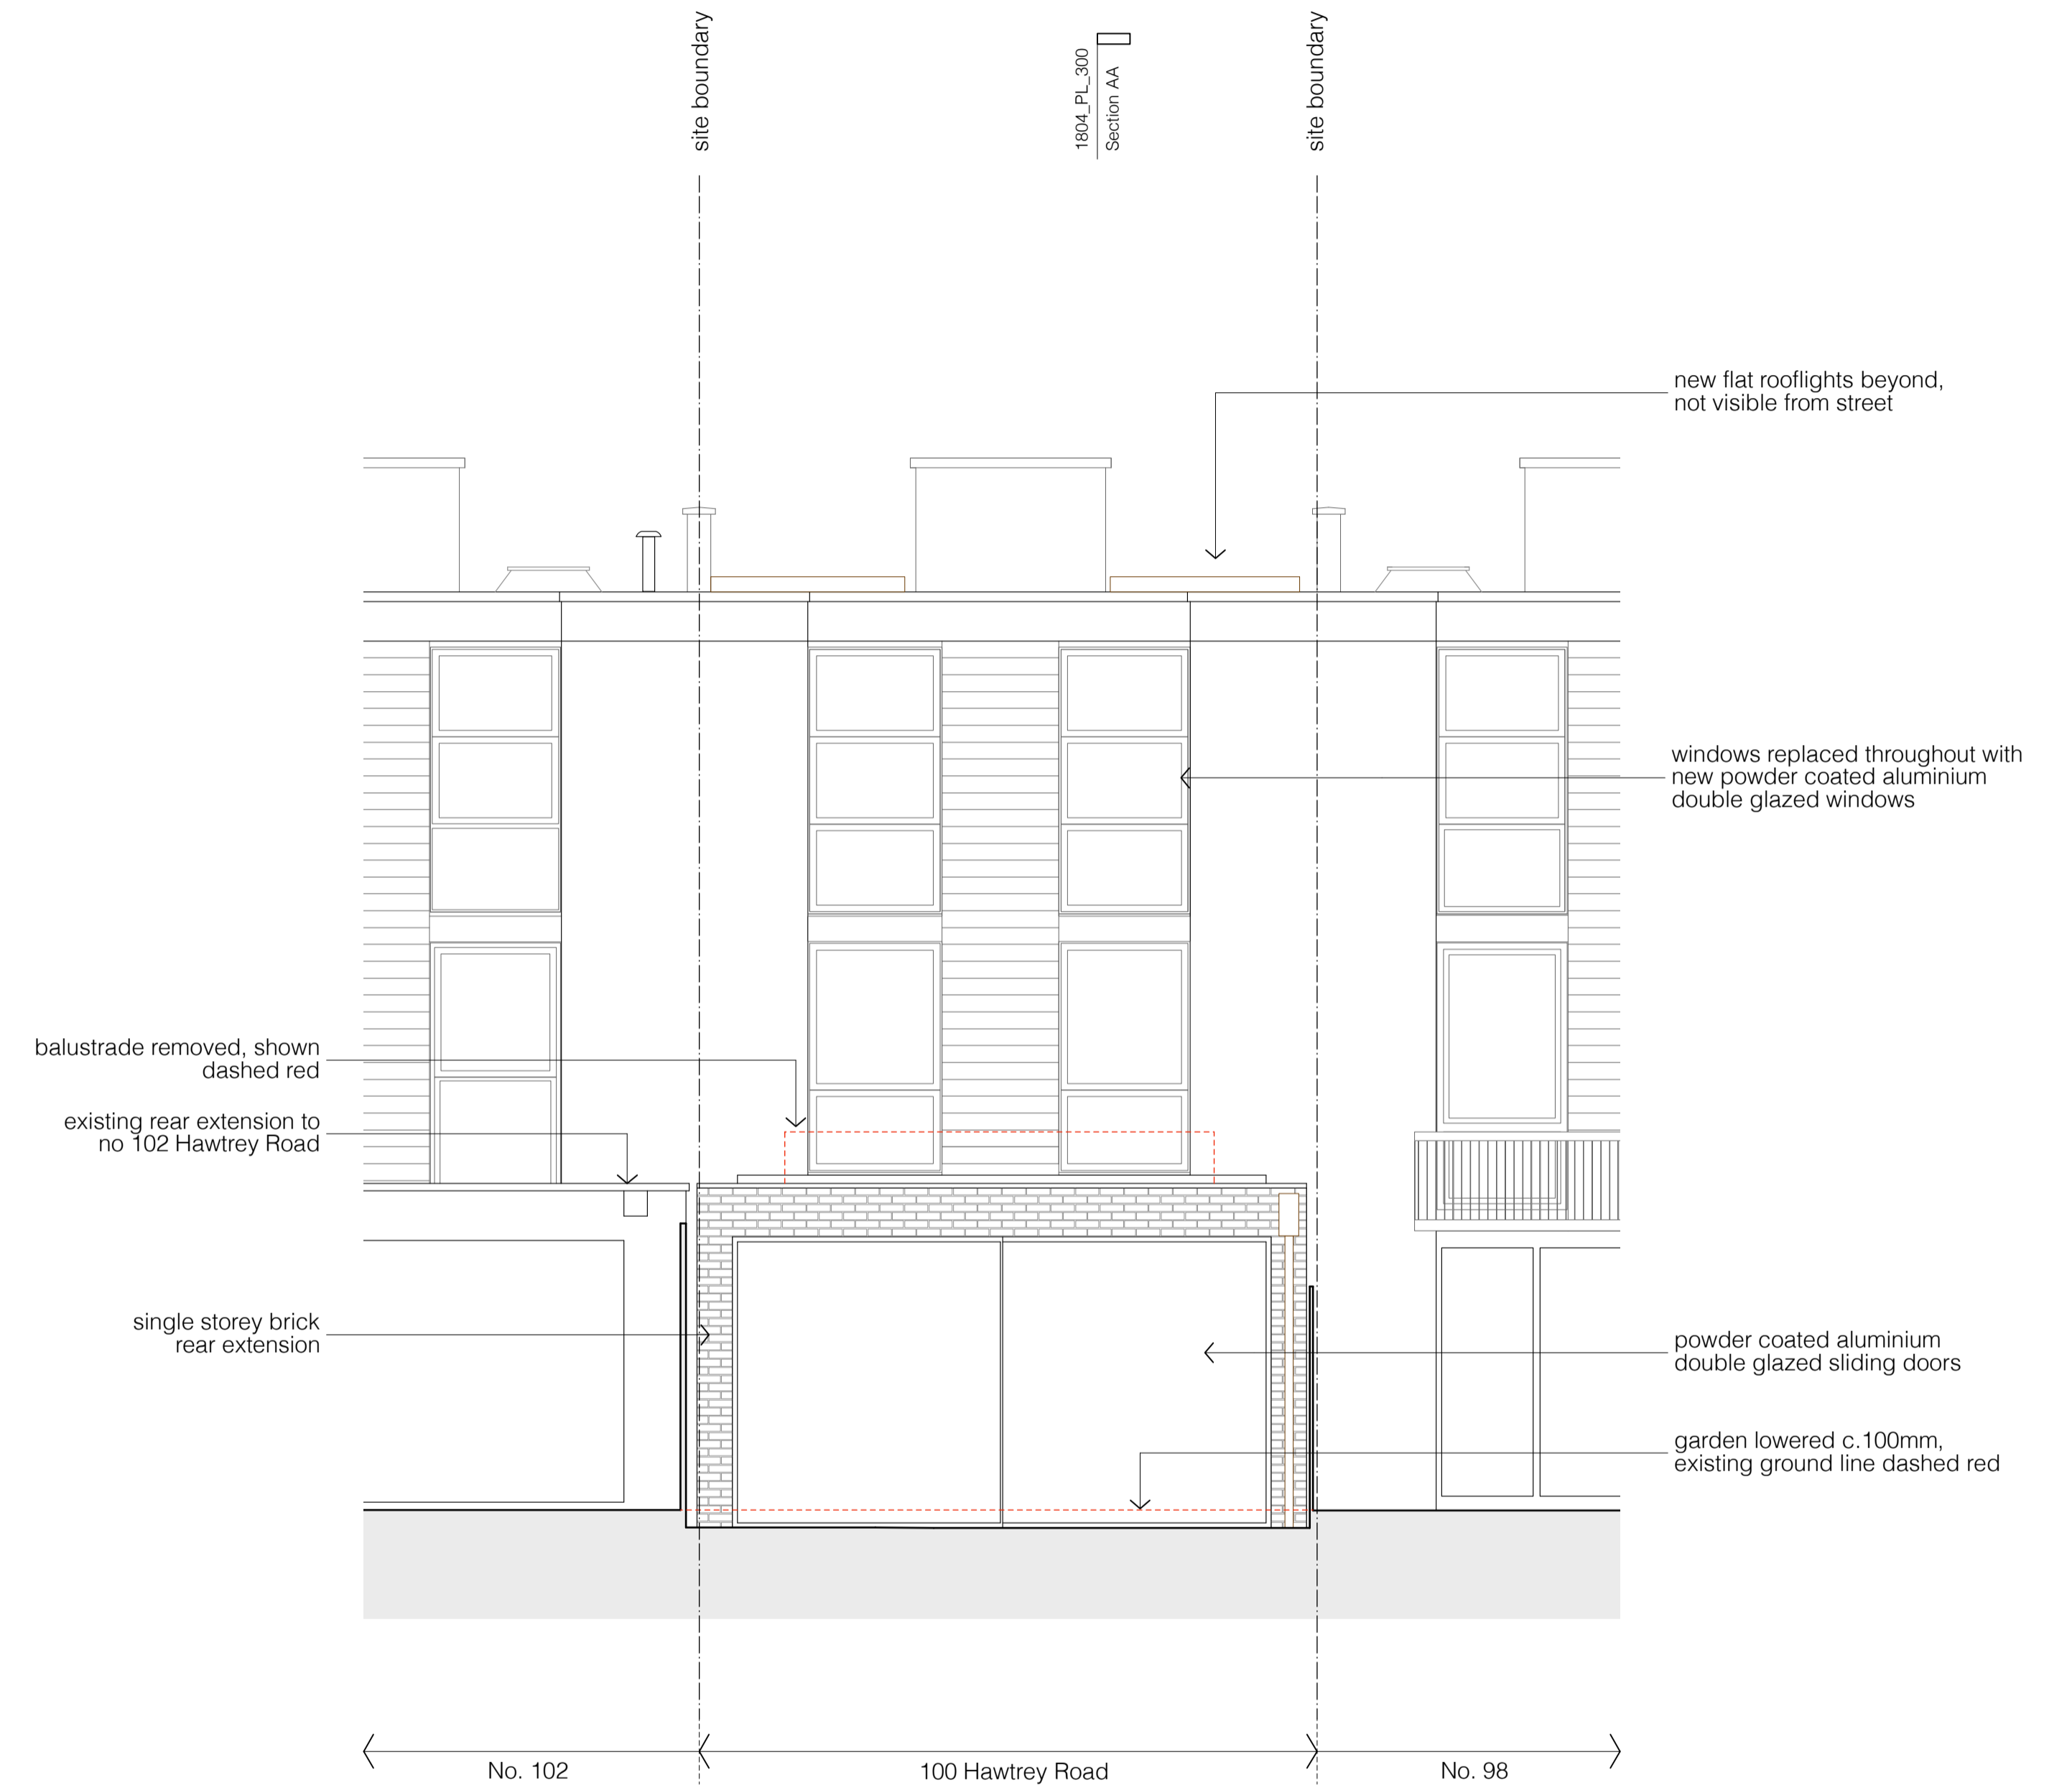


Proposed Rear Elevation

Section AA  
1804\_PL\_300

FOR APPROVAL

revisions	notes	scale
--	FOR APPROVAL	02.09.19
A	REVISED	09.12.19

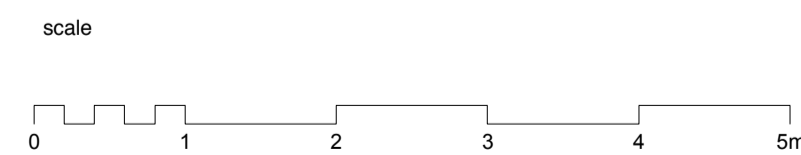

client	Rachel + Richard Roberts
scale	1:100 @ A3
project	100 Hawtreys Road
drawing title	Proposed Front + Rear Elevations
drawing no	1804_PL_200
rev	A

Copyright STUDIOCARVER Ltd. Registered Office: 37 Alfred Place, London WC1E 7DP  
Registered in England and Wales No. 7666882

No implied license exists. This drawing should not be used to calculate areas for the purpose of valuations. All dimensions to be checked on site by contractor and such dimensions to be their responsibility. When in doubt ask.  
All work must comply with relevant British Standards and Building Regulation requirements. Drawing errors and omissions to be reported to architect immediately.

**STUDIOCARVER**

37 Alfred Place  
London WC1E 7DP

T: 020 7096 1257  
E: mail@studiocarver.co.uk  
W: www.studiocarver.co.uk