



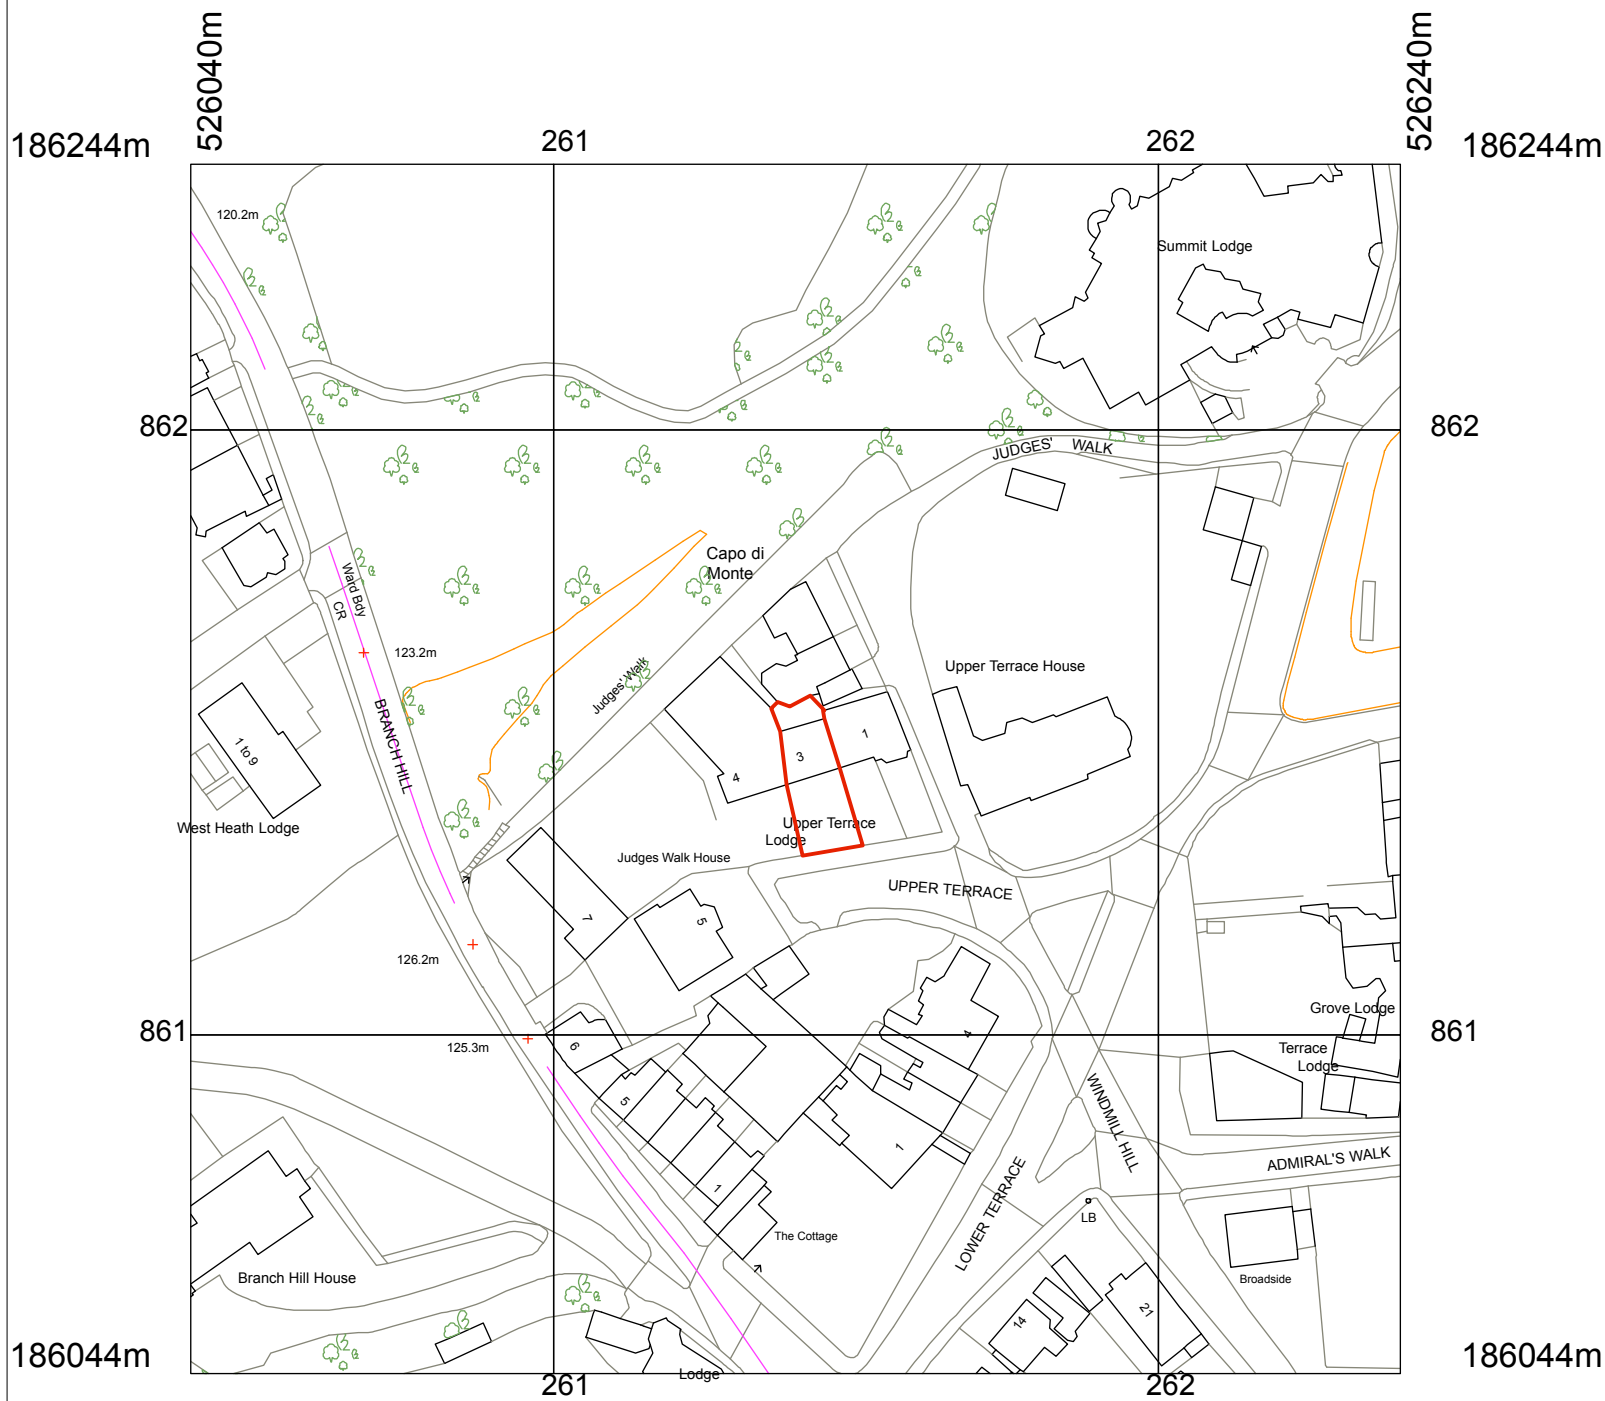

1 Site Location plan
1:1250 @A3

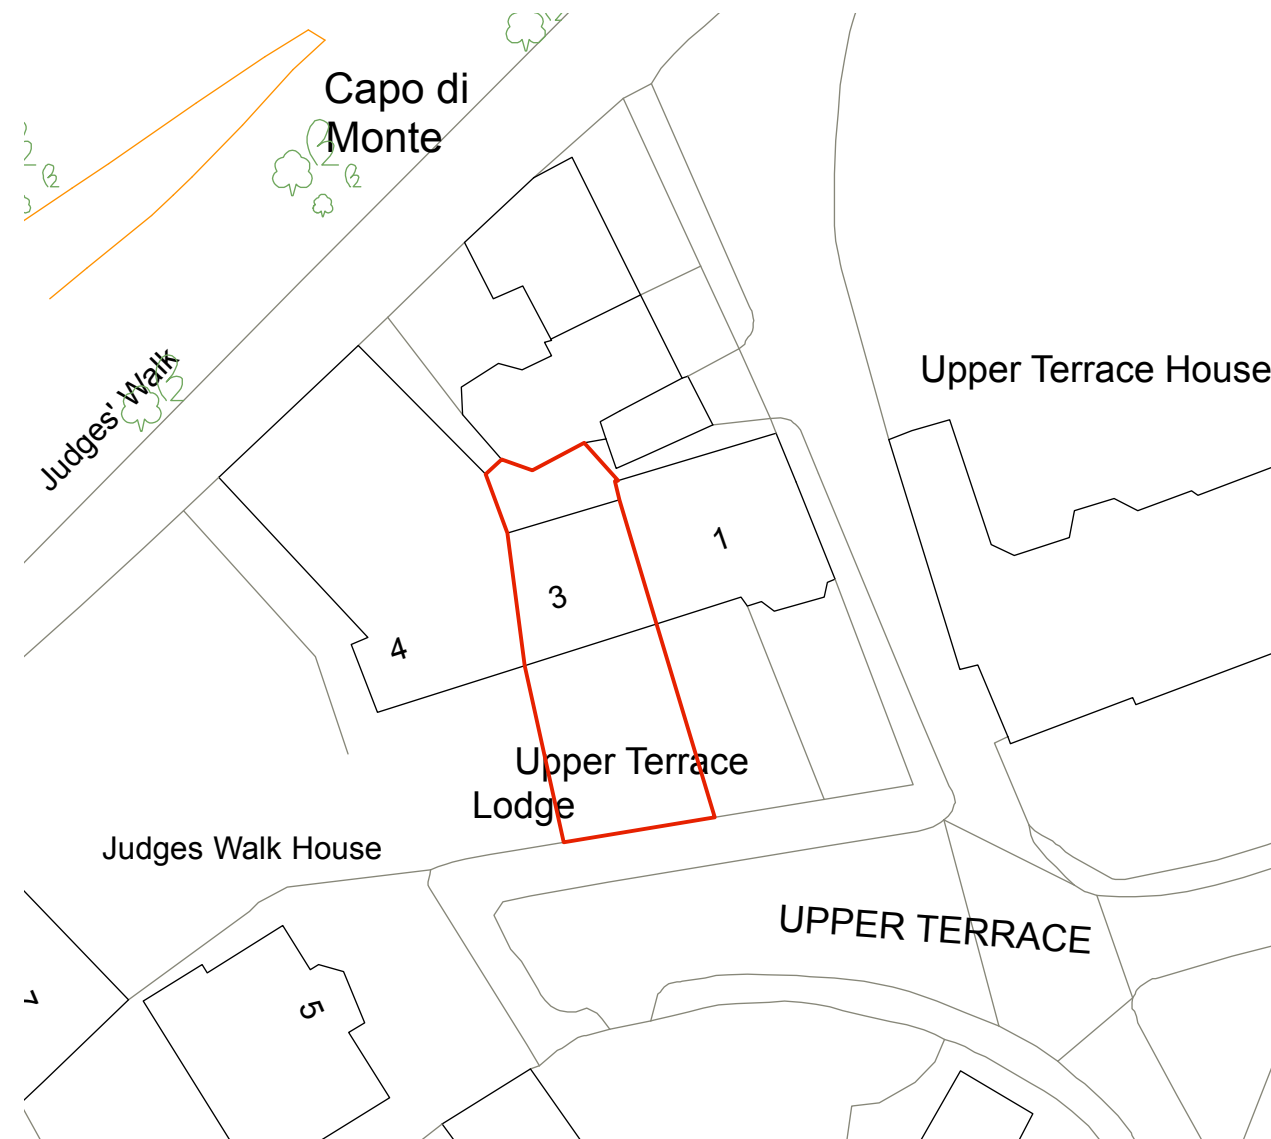

2 Block plan
1:500 @A3

no.	revision	date	
dwg type		EXISTING	
dwg status		PLANNING	
Sacks Maguire Architects 155A Regents Park Road London NW1 8BB Telephone 020 7722 9298 Fax 020 75869059			
Project 3 Upper Terrace, London - NW3 6RH			
Title Existing Location & Site Plan			
Client David Loewi, Rolant Hergert			
scale	1:1250 @A3/ 1:500 @A3	drawn huld	date June 2018
job number	682	drawing number	P00
		revision	