



BASEMENT PLAN
AS PROPOSED

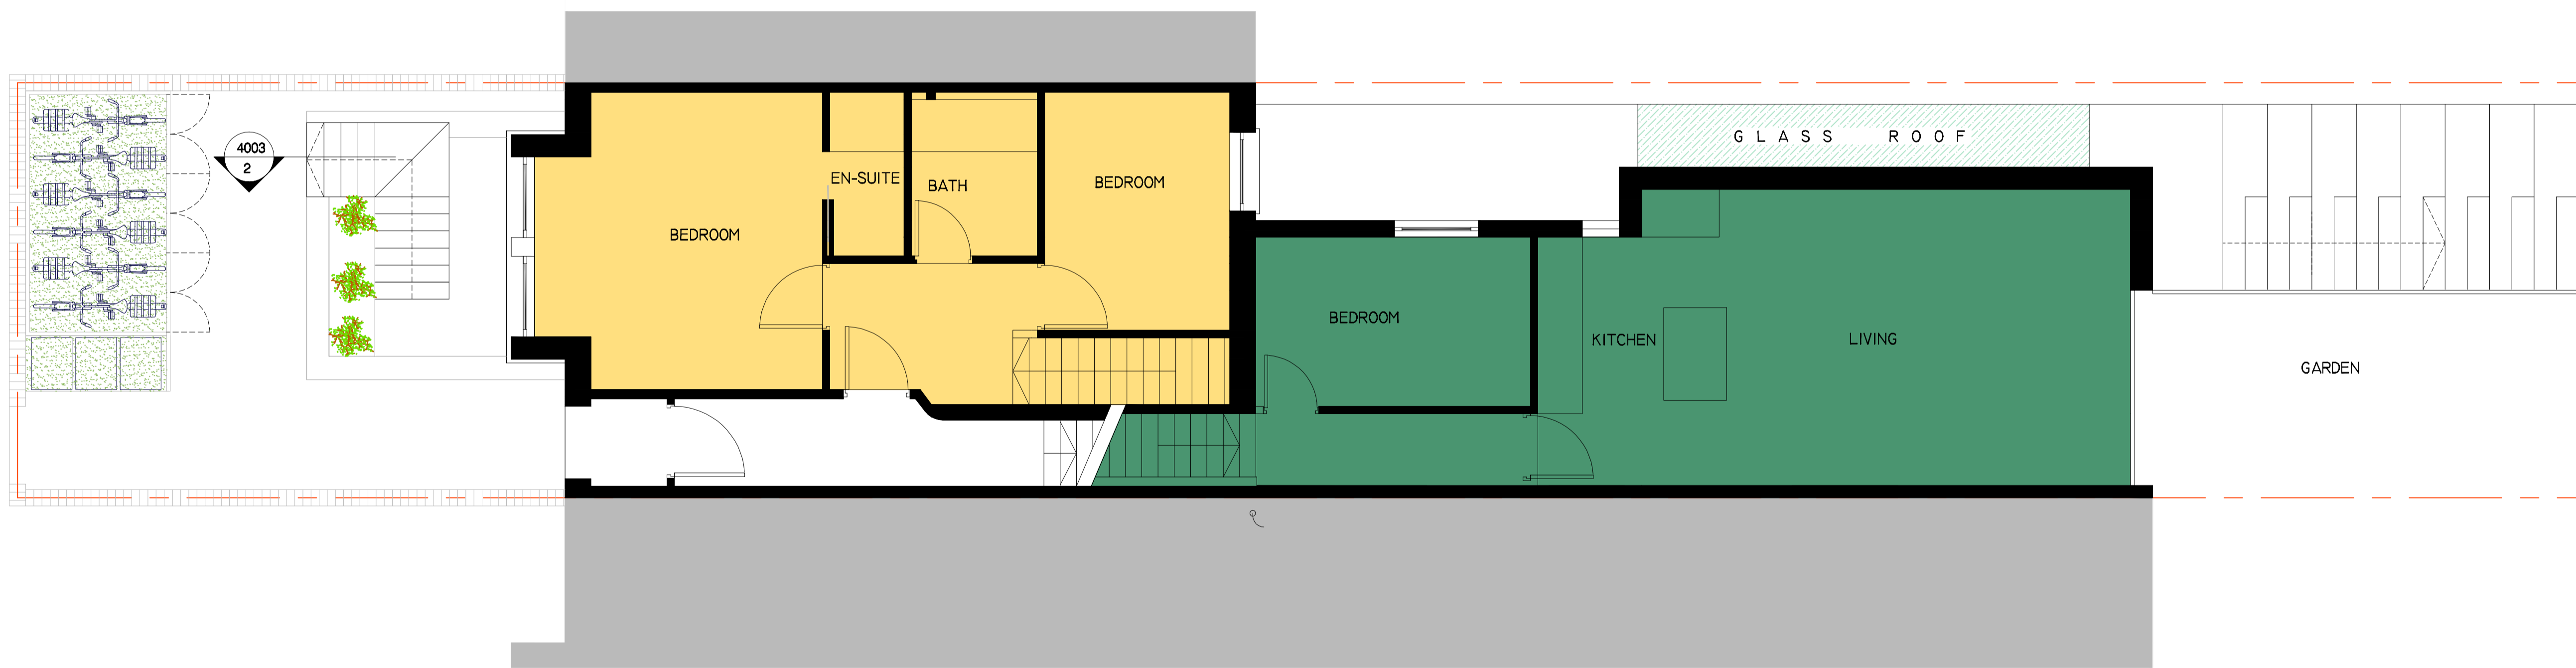

GROUND FLOOR PLAN
AS PROPOSED

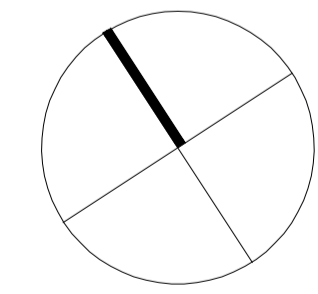

SCALE = 1:50 @ A1

etch design ltd

REV.	A	LAYOUTS CHANGED TO SPLIT-LEVEL UNITS. MINOR RE-DESIGN OF EXTENSIONS.	11.05.18	ISSUE STATUS		PROJECT	59 GOLDHURST TERRACE, NW6 3HB		62 Mount View Road London NW4 4JR Tel: 0208 340 2003 Fax: 0207 625 1108 info@etchdesign.com	
				PLANNING		DRAWING	PROPOSED GROUND & BASEMENT FLOOR PLANS			
						DRAWING No.	ED/59GT/303 A	DRAWN BY		MC
						DATE	Jan 17	SCALE		1:50