




GENERAL NOTES:
All dimensions to be checked on site prior to commencement of any works, and/or preparation of any shop drawings.
Sizes of and dimensions to any structural elements are indicative only. See structural engineers drawings for actual sizes / dimensions.
Sizes of and dimensions to any service elements are indicative only. See service engineers drawings for actual sizes and dimensions.
This drawing to be read in conjunction with all relevant Architects drawings, specifications and other Consultants' information.

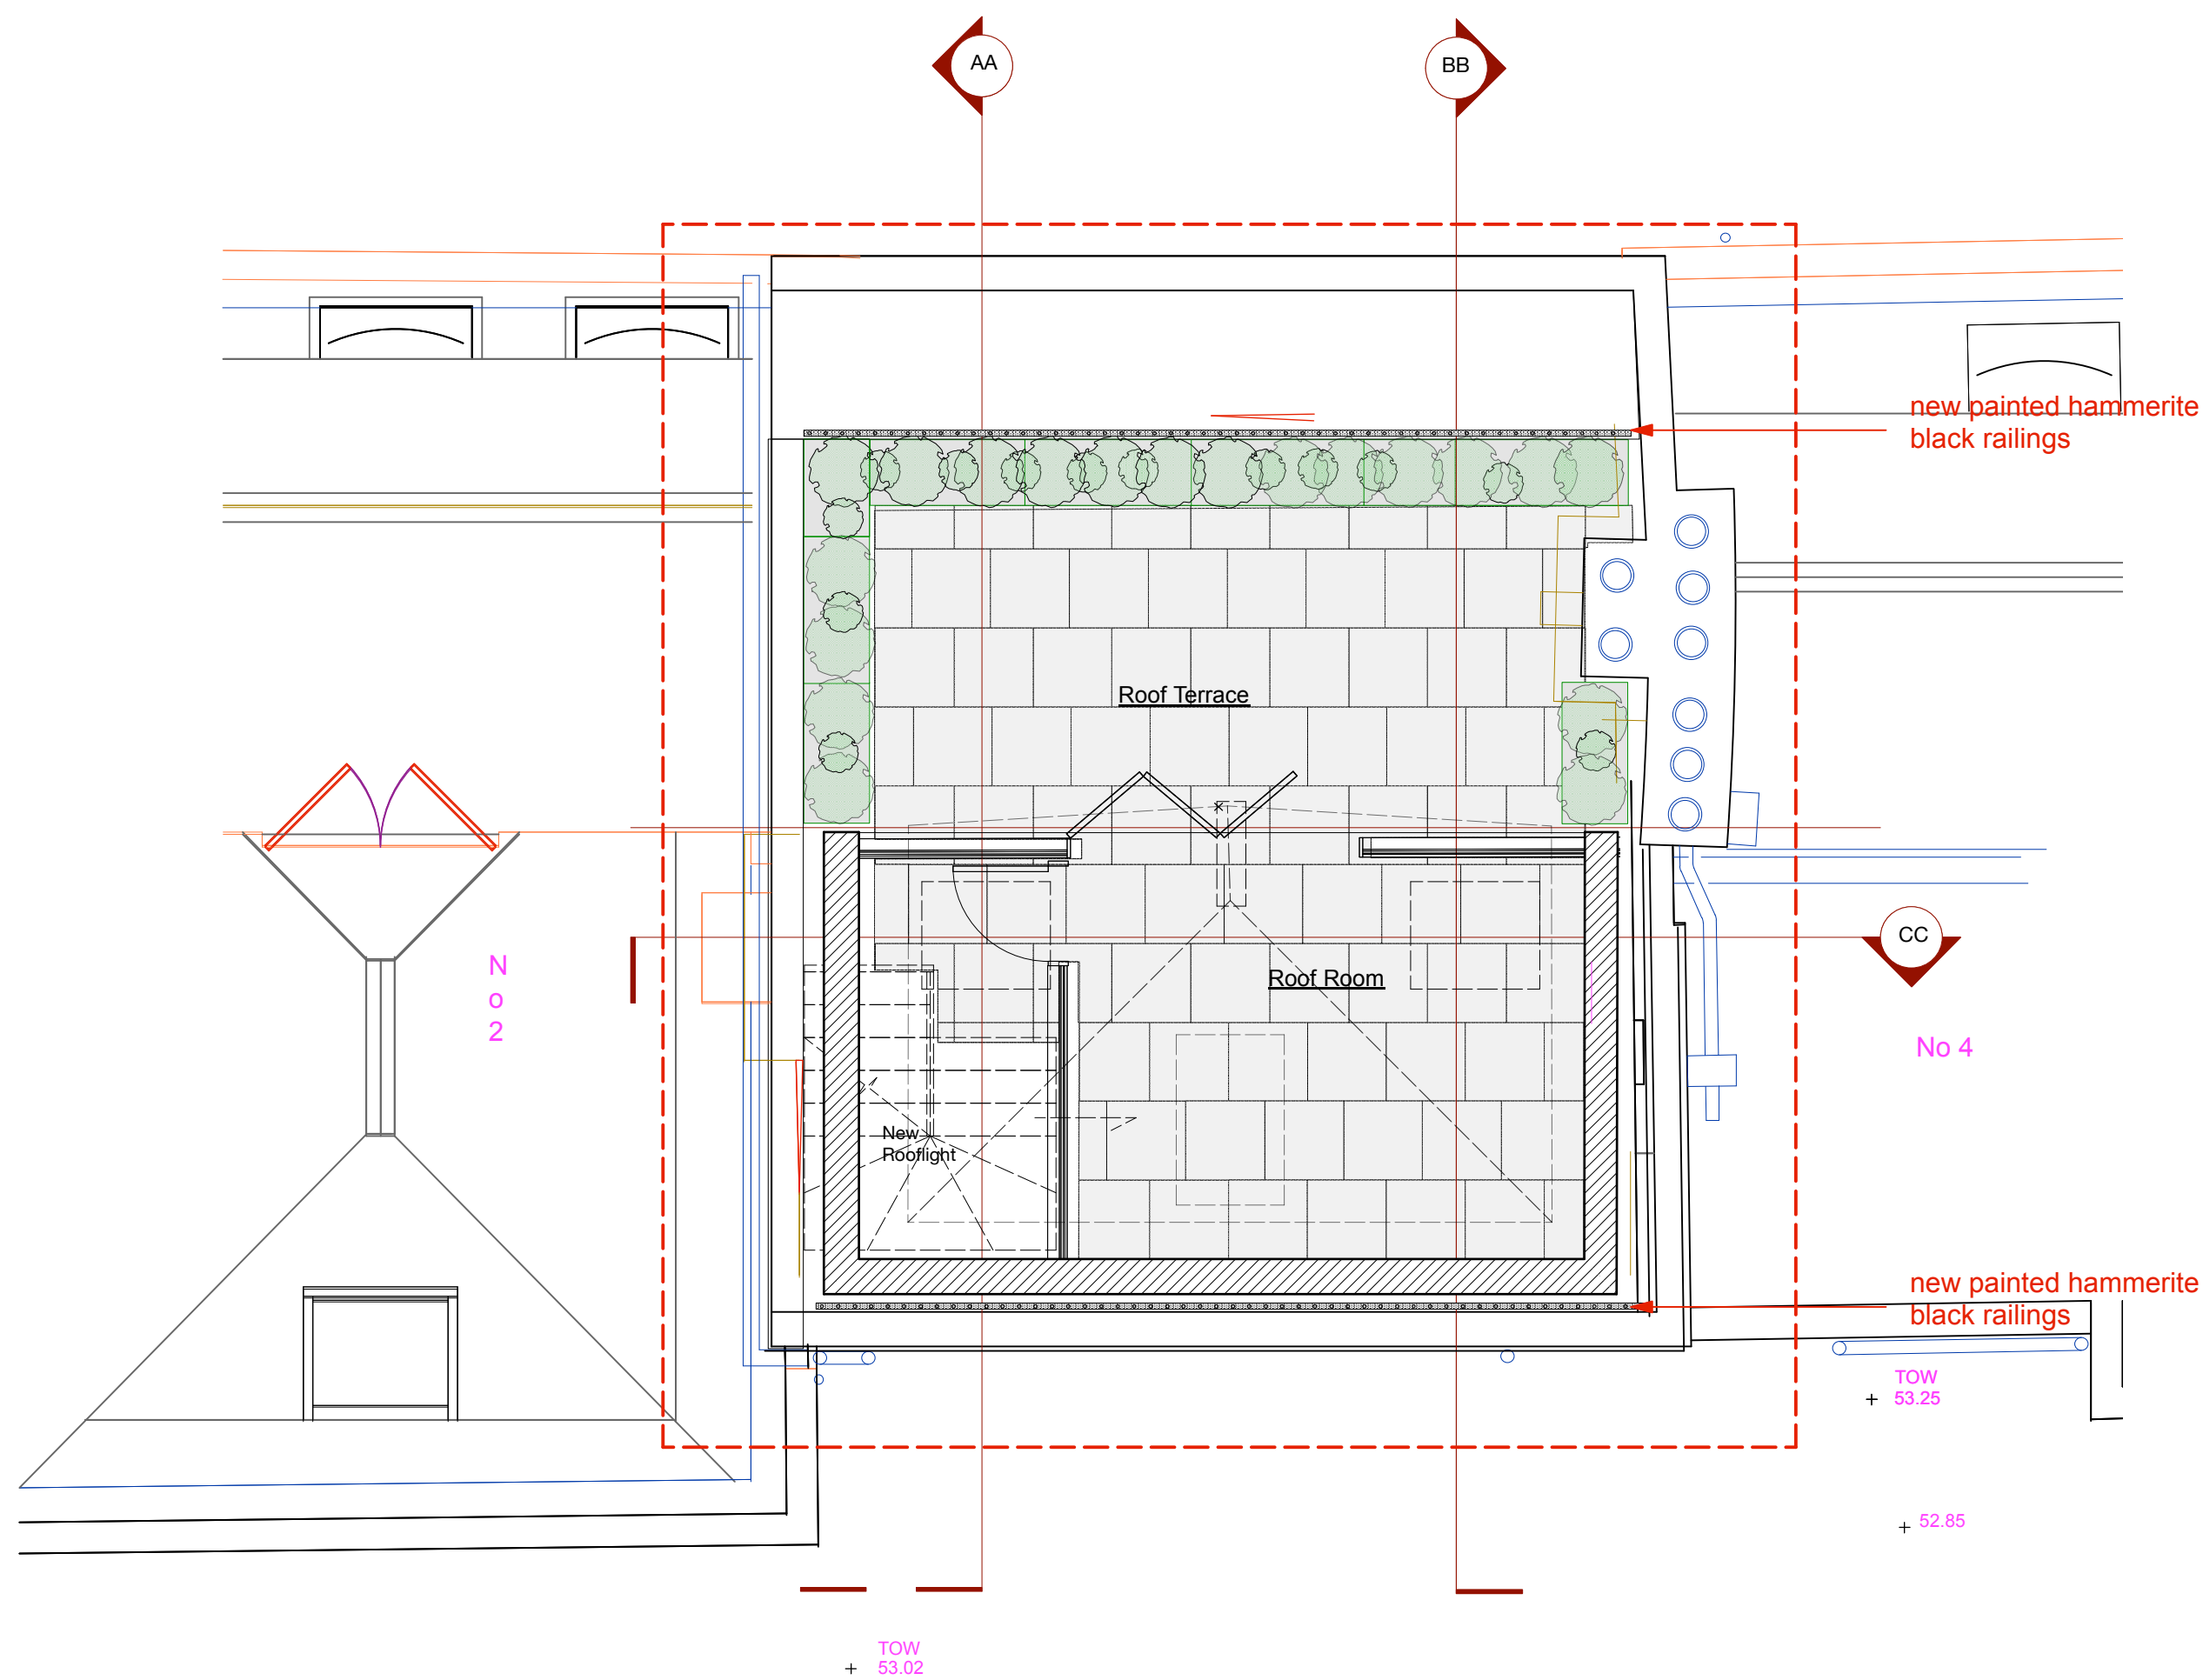

1 PROPOSED NEW ROOF ROOM AND TERRACE LAYOUT SHOWING DEMOLITION
1:50 @A1

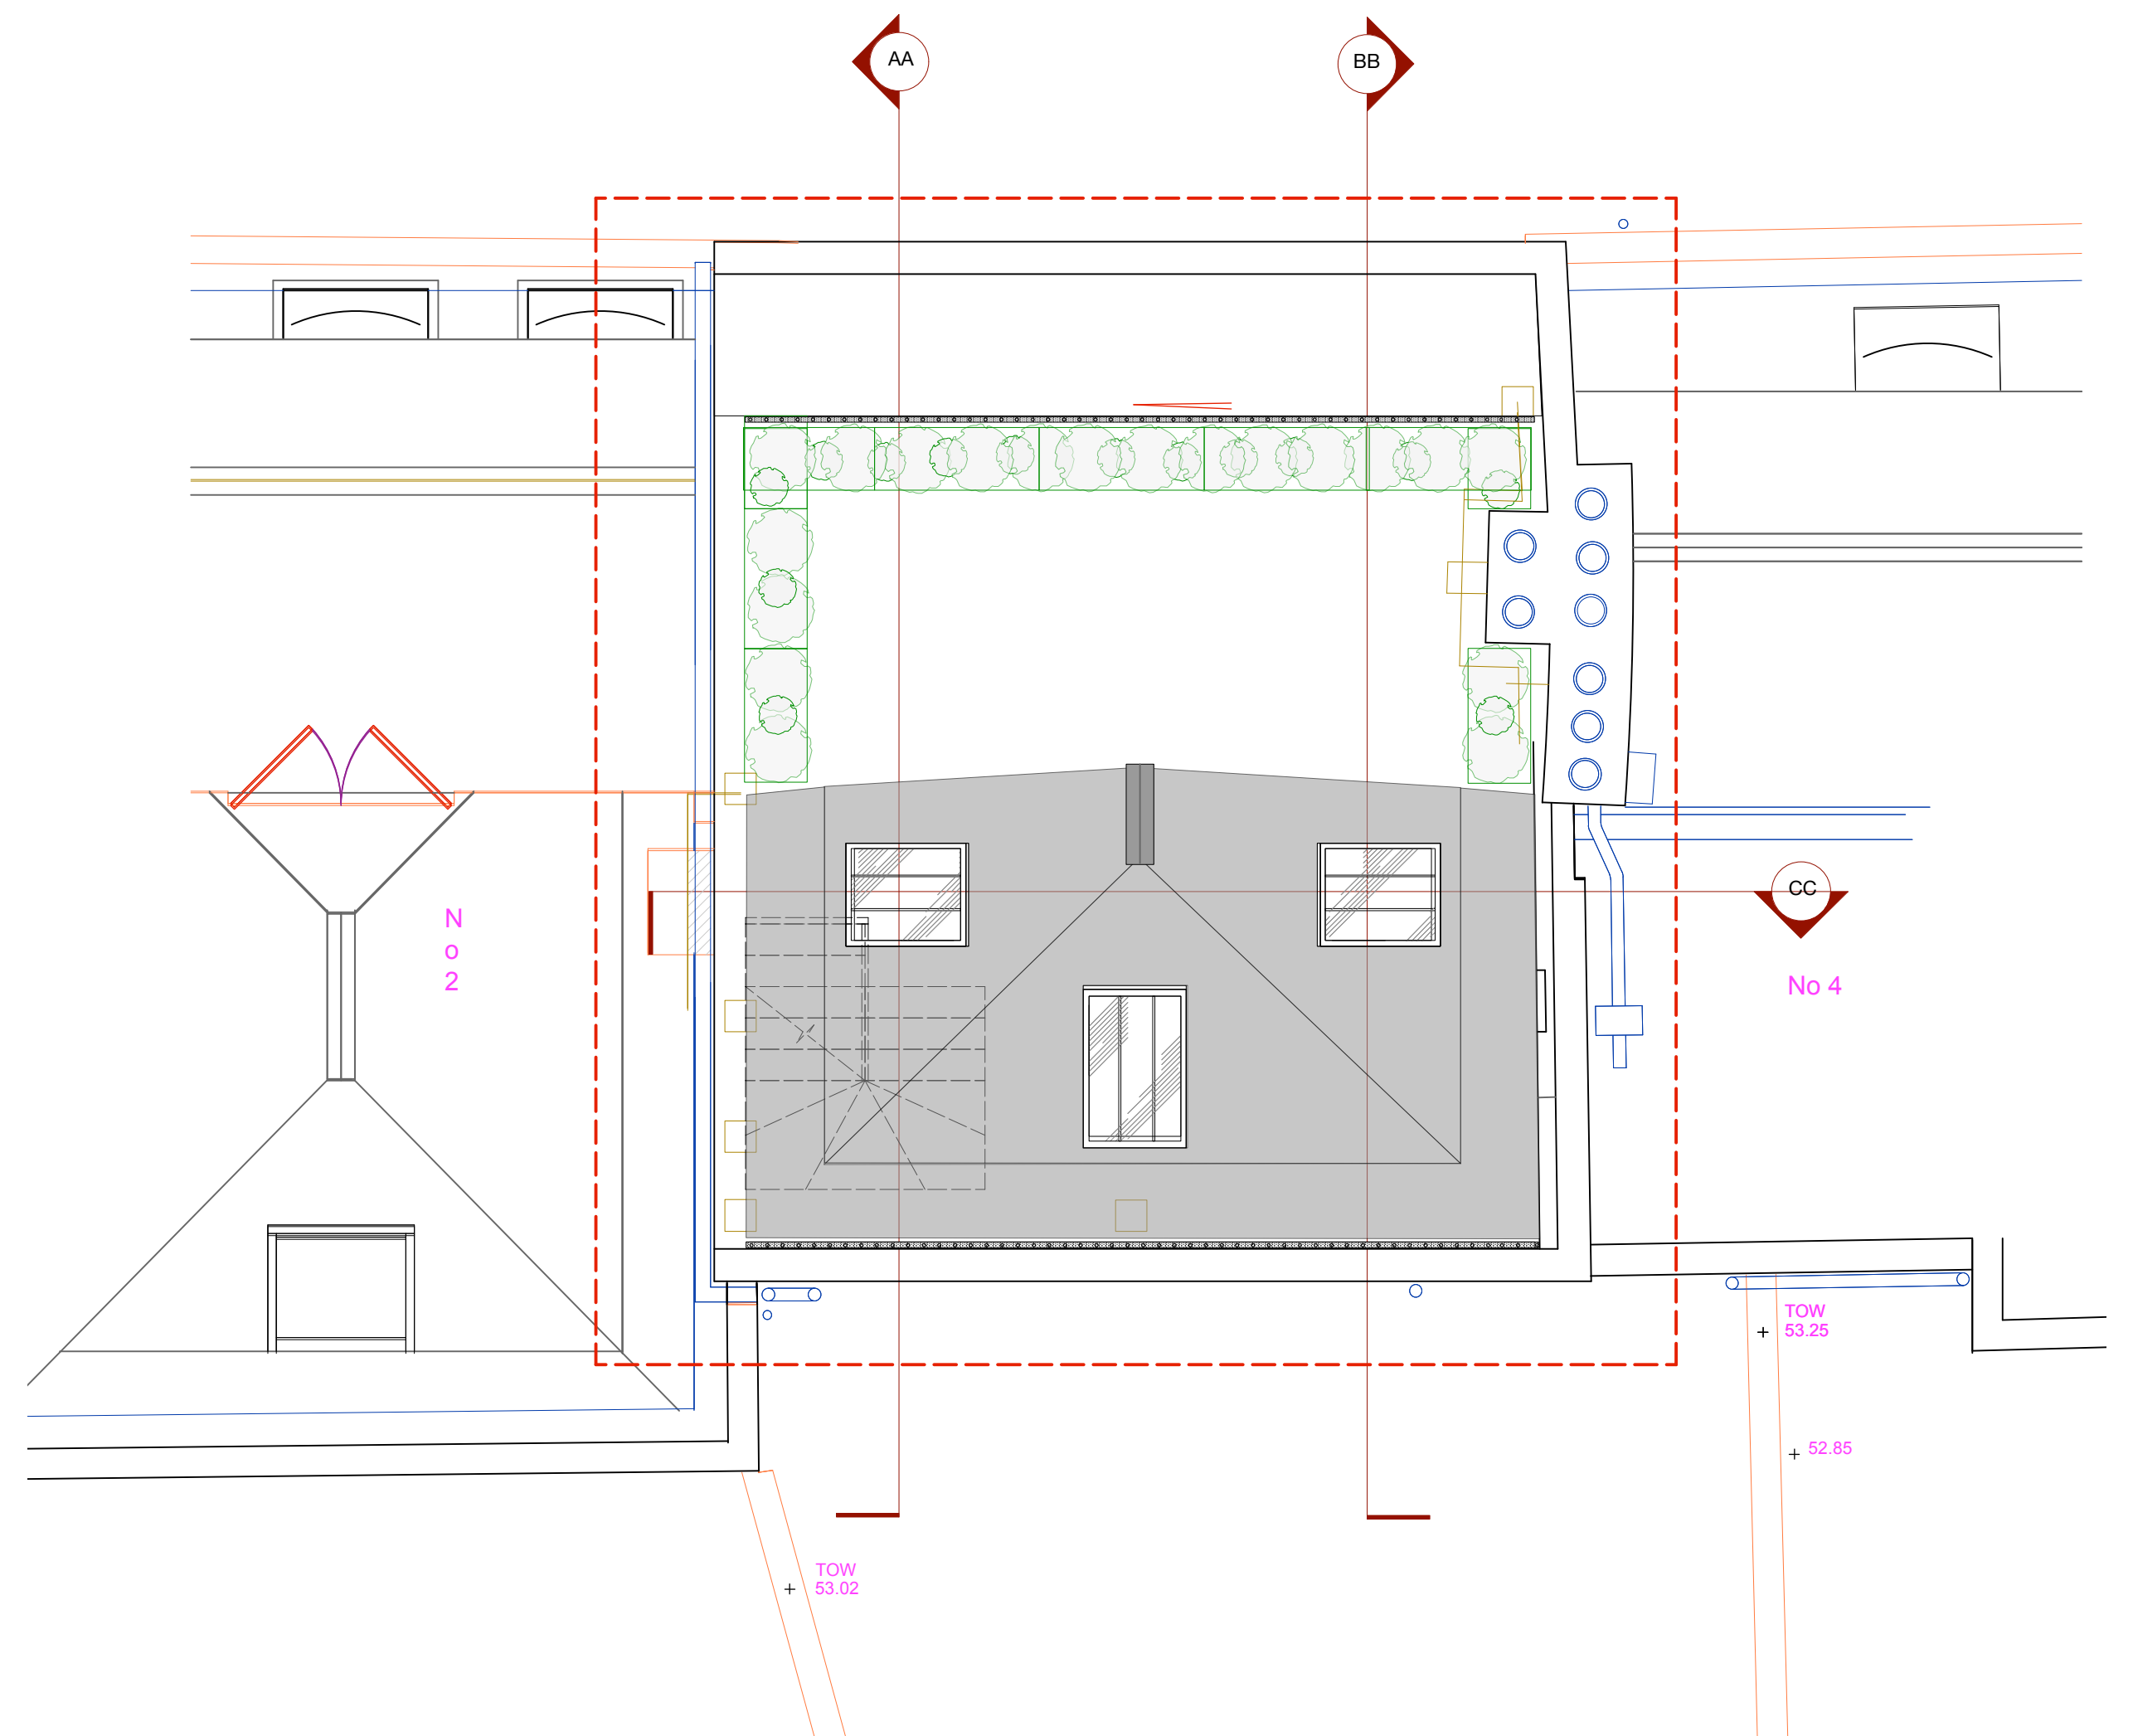

2 PROPOSED NEW ROOF ROOM SHOWING DEMOLITION
1:50 @A1

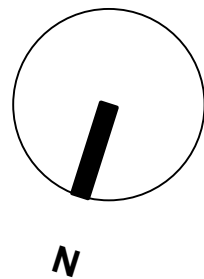

revision	description	date	initials
dwg type		PROPOSED	
dwg status		PLANNING	
Sacks Maguire Architects			
155a Regents Park Road		London NW1 8BB	
Telephone 020 7722 9298		fax 020 7586 9059	
Project			
3 Upper Terrace, London - NW3 6RH			
Title			
Proposed New Roof Room & Terrace Layout / Proposed New Roof Plan Showing Demolition			
Client			
David Loewi, Rolant Hergert			
scale	1:50 @A1 1:100 @A3	drawn	huld
date	June 2018		
job number	682	drawing number	PR103
		revision	