




PROPOSED FRONT ELEVATION

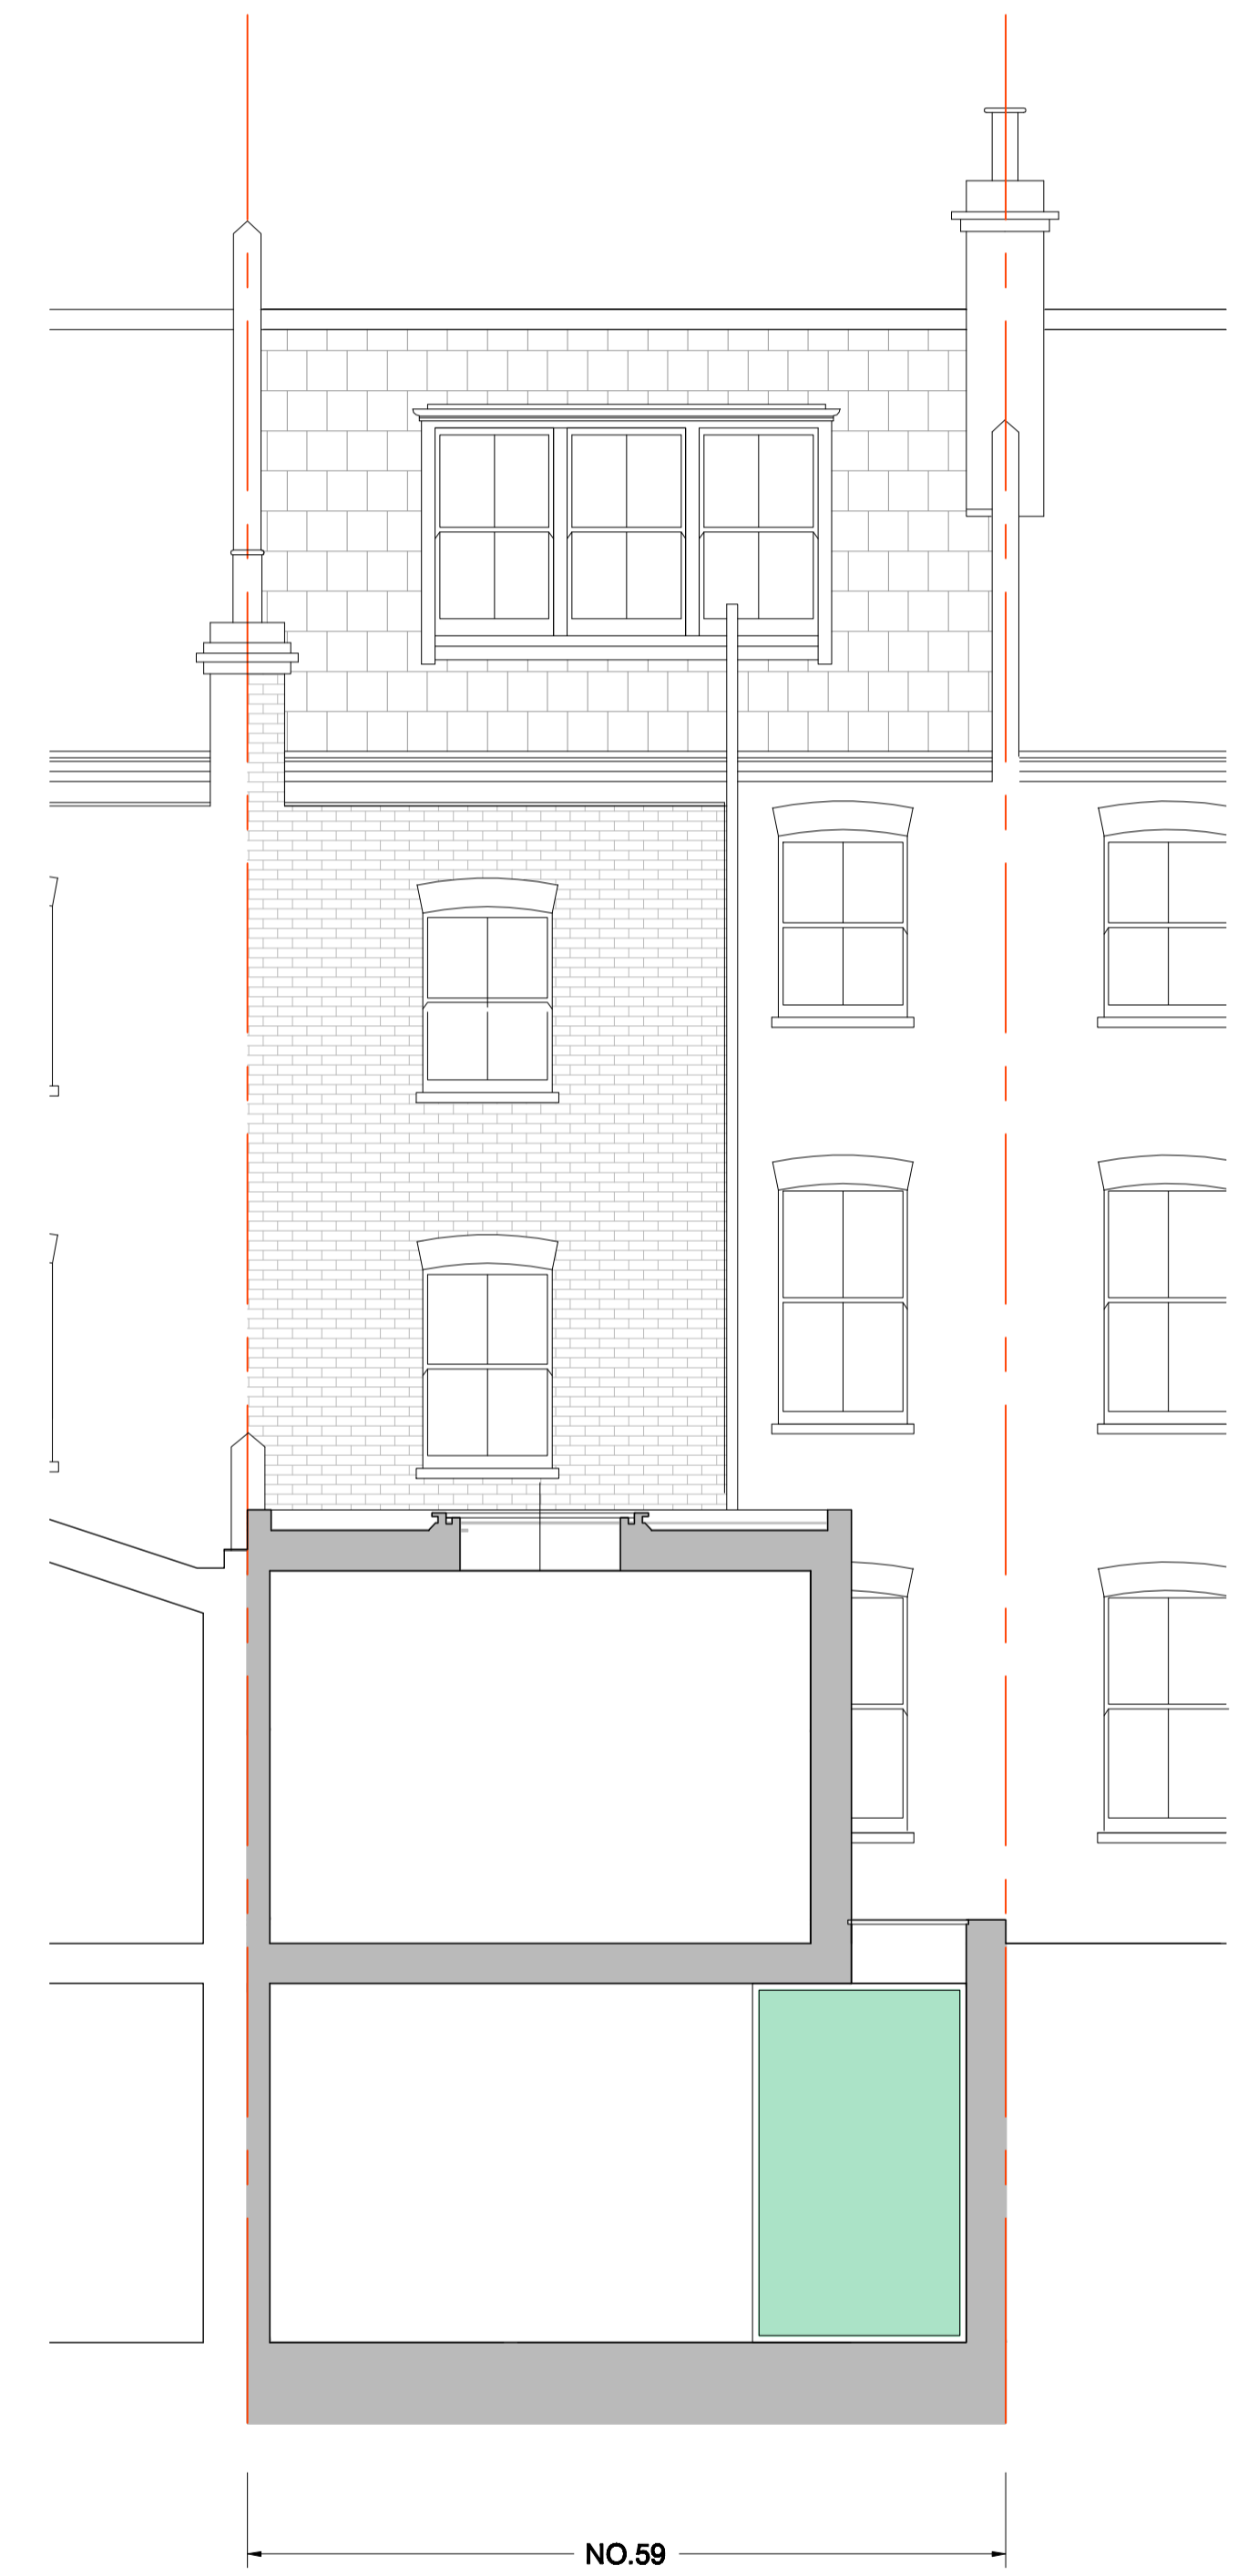

PROPOSED REAR ELEVATION



PROPOSED SECTION 2-2

REV.	A.	REVISIONS TO REAR ELEVATION & SECTIONS	11.06.18	ISSUE STATUS		PROJECT	59 GOLDHURST TERRACE, NW6 3HB		62 Mount View Road London NW4 4JR Tel: 0208 340 2003 Fax: 0207 625 1108 info@etchdesign.com
				PLANNING		DRAWING	PROPOSED ELEVATIONS		
					DRAWING No.	ED/59GT/4002 A	DRAWN BY	MC	
					DATE	Jan 18	SCALE	1:50	