


GENERAL NOTES
All dimensions to be checked on site prior to commencement of any works,
and/or preparation of any shop drawings.
Sizes of and dimensions to any structural elements are indicative only.
See structural engineers drawings for actual sizes / dimensions.
Sizes of and dimensions to any service elements are indicative only.
See service engineers drawings for actual sizes and dimensions.
This drawing to be read in conjunction with all relevant Architect's drawings,
specifications and other Consultants' information.


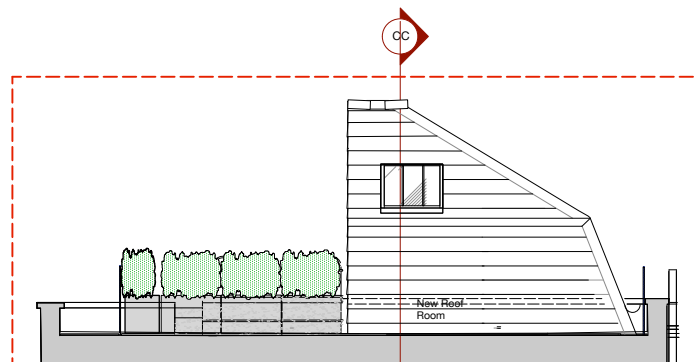


3 PROPOSED SIDE ELEVATION
1:50 @A1



1 PROPOSED SOUTH / FRONT ELEVATION
1:50 @ A1

Datum 46.00m

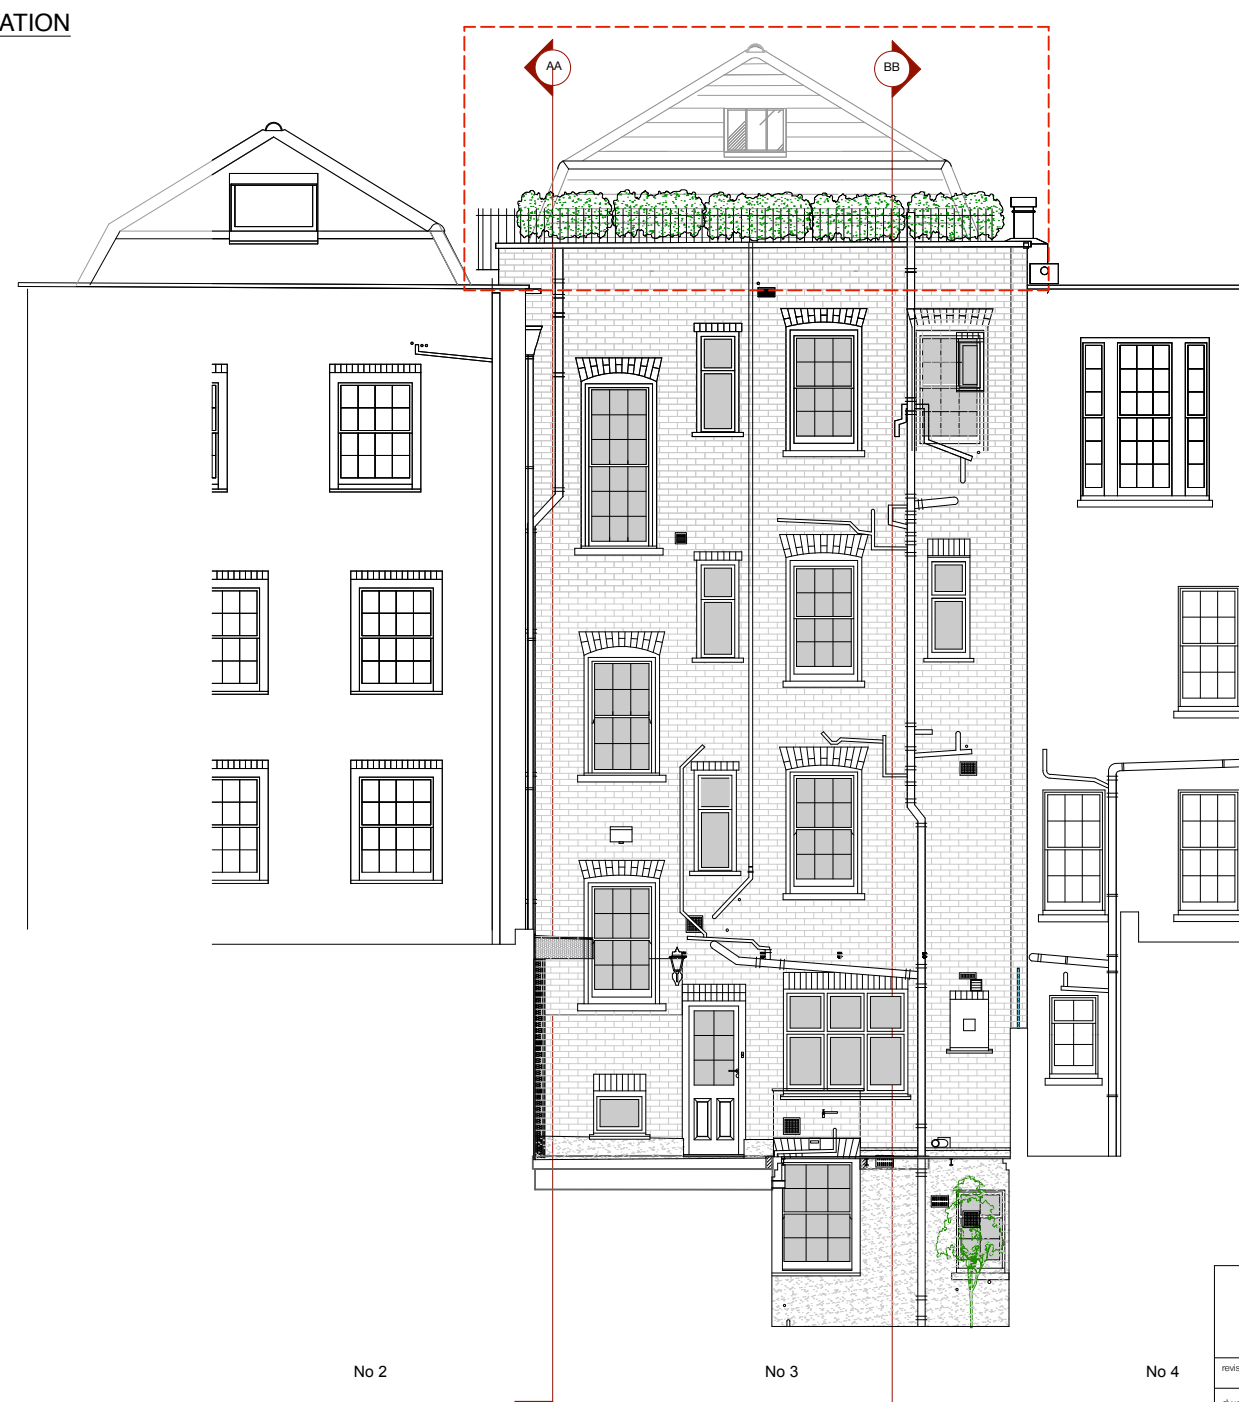 

2 PROPOSED NORTH / REAR ELEVATION
1:50 @A1

Datum 46.00m

revision	description	date	int
dwg type		PROPOSED	
dwg status		PLANNING	
Sacks Maguire Architects 155a Regents Park Road London NW1 8BB Telephone 020 7722 9298 fax 020 7586 9059			
Project			
3 Upper Terrace, London - NW3 6RH			
Title			
Proposed Front / South & Rear / North Elevation			
Client			
David Loewi, Rolant Hergert			
scale	1:50 @ A1 1:100 @ A3	drawn	huld
job number	682	drawing number	PR120
		revision	
		June 2018	