



EXISTING SITE SECTION AA - 1:200



EXISTING SITE PLAN - 1:200

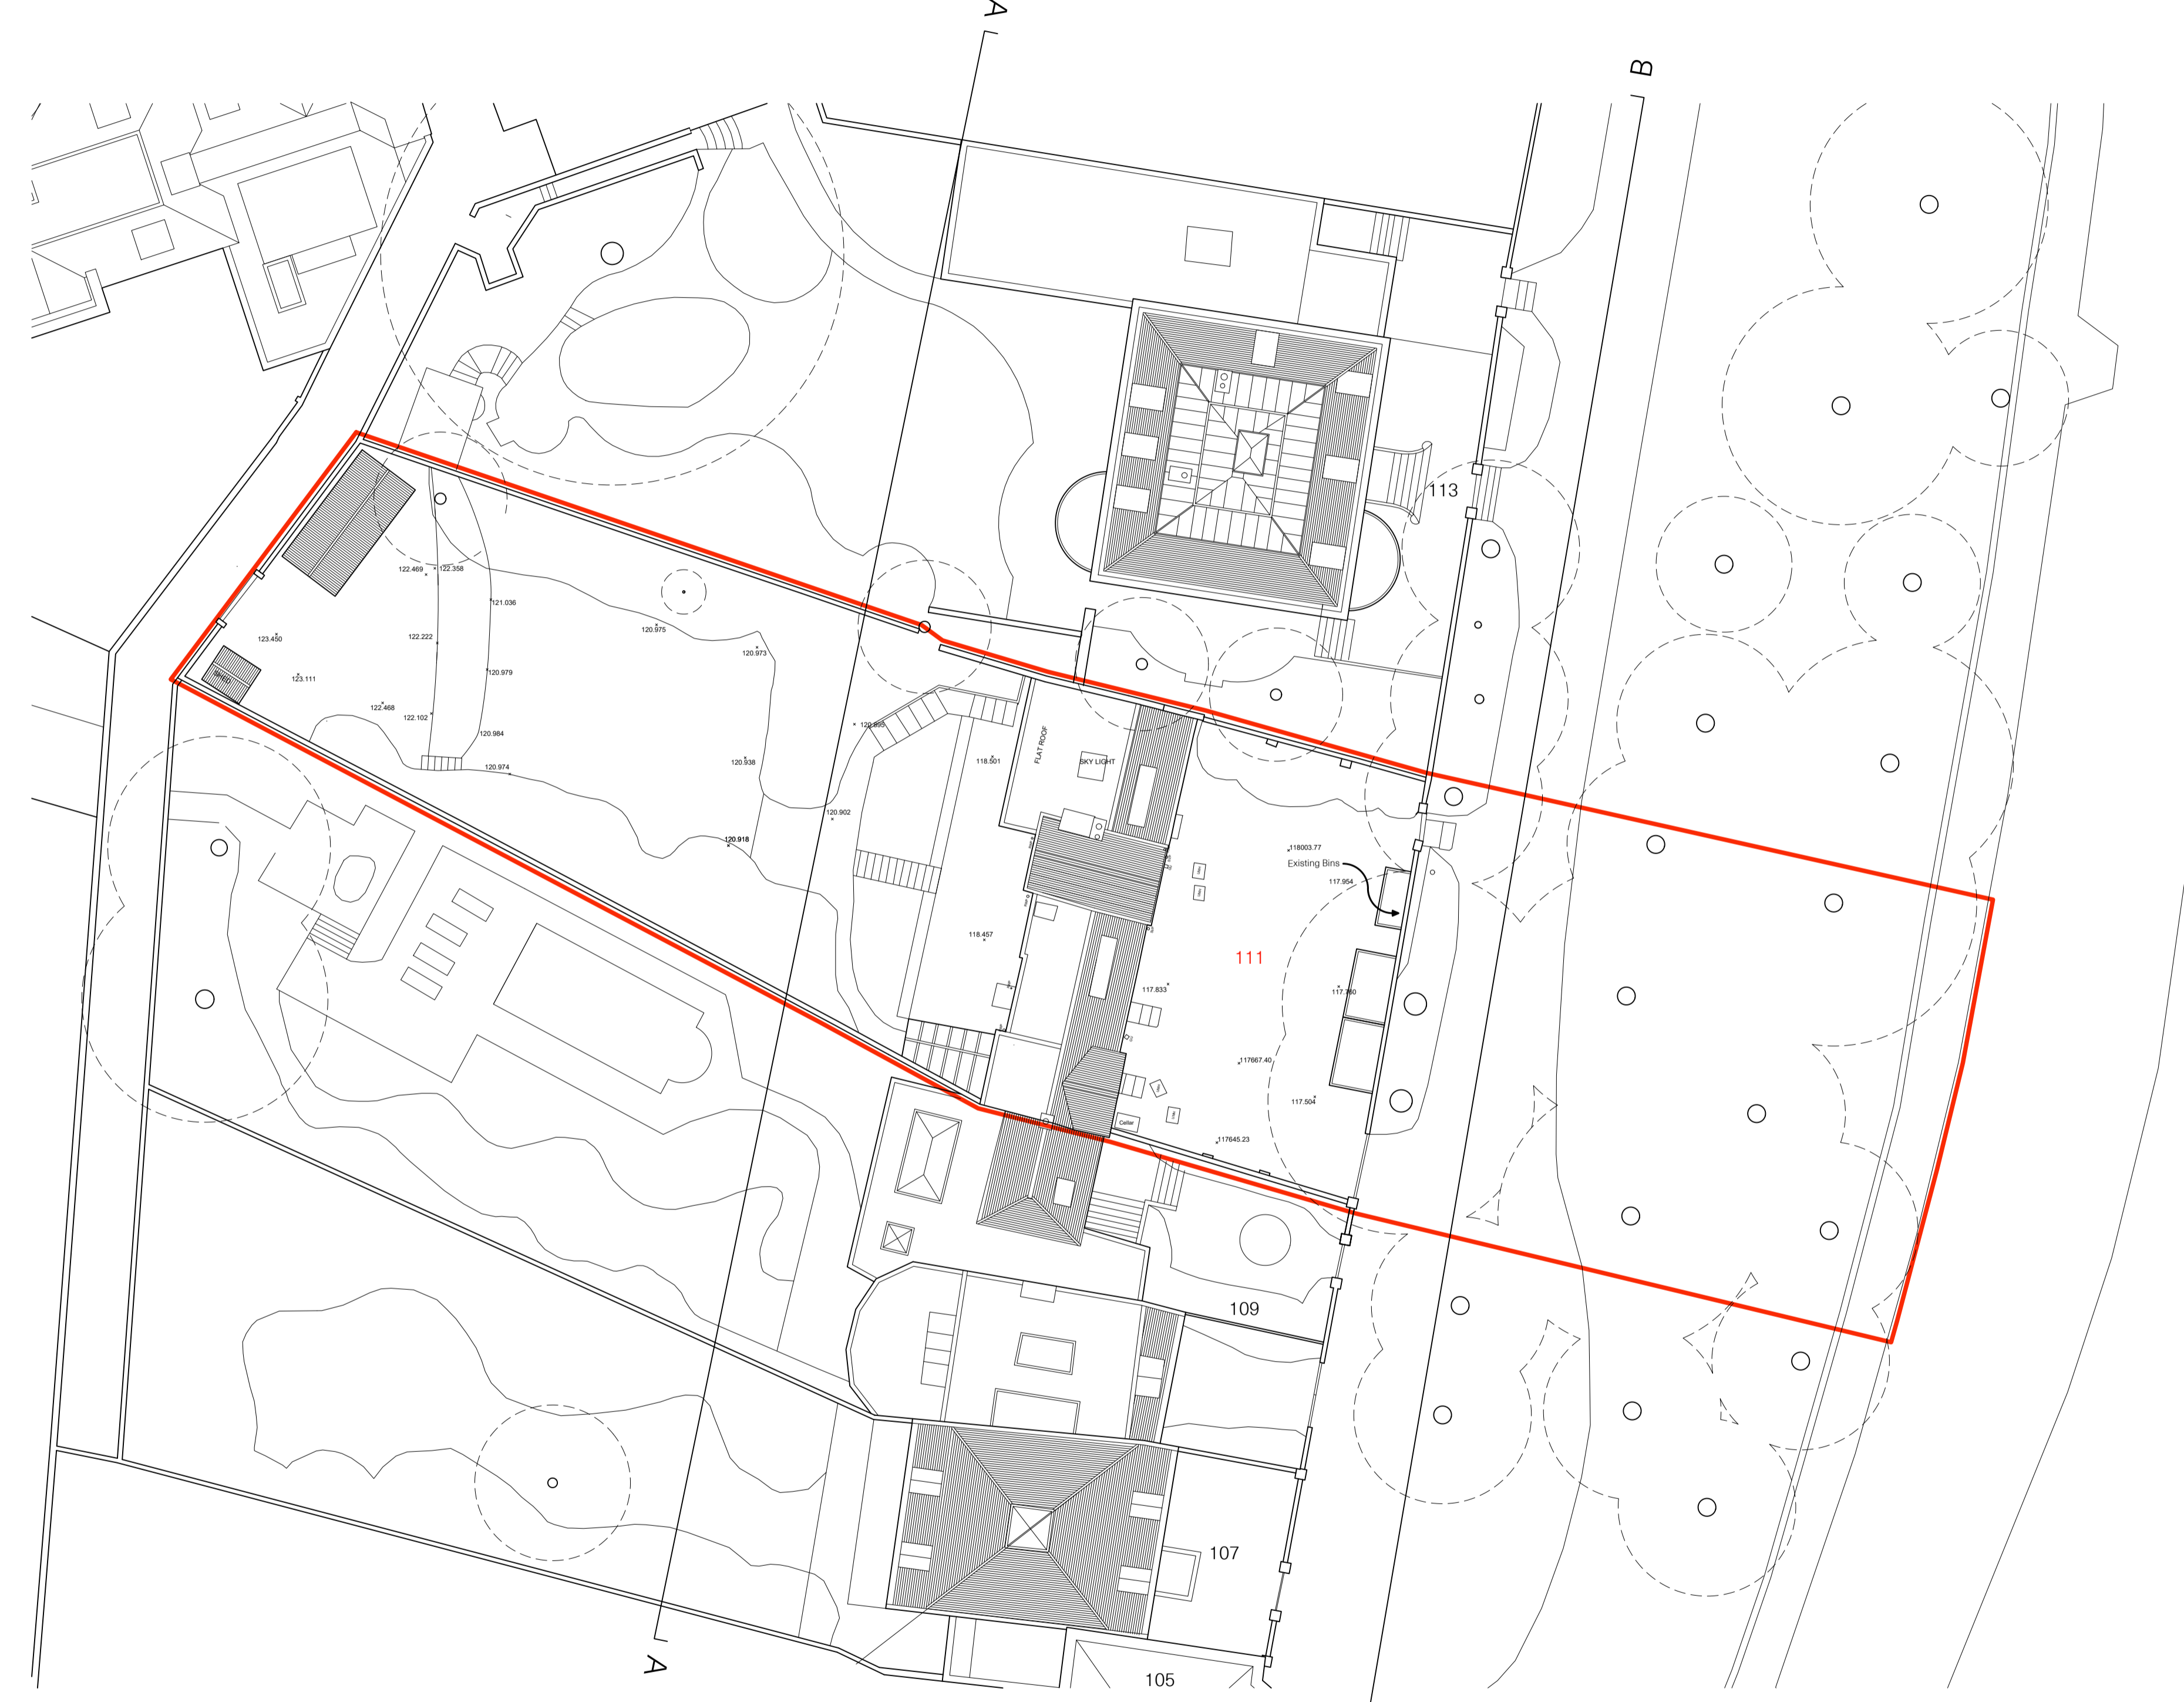


EXISTING BLOCK PLAN - 1:1250

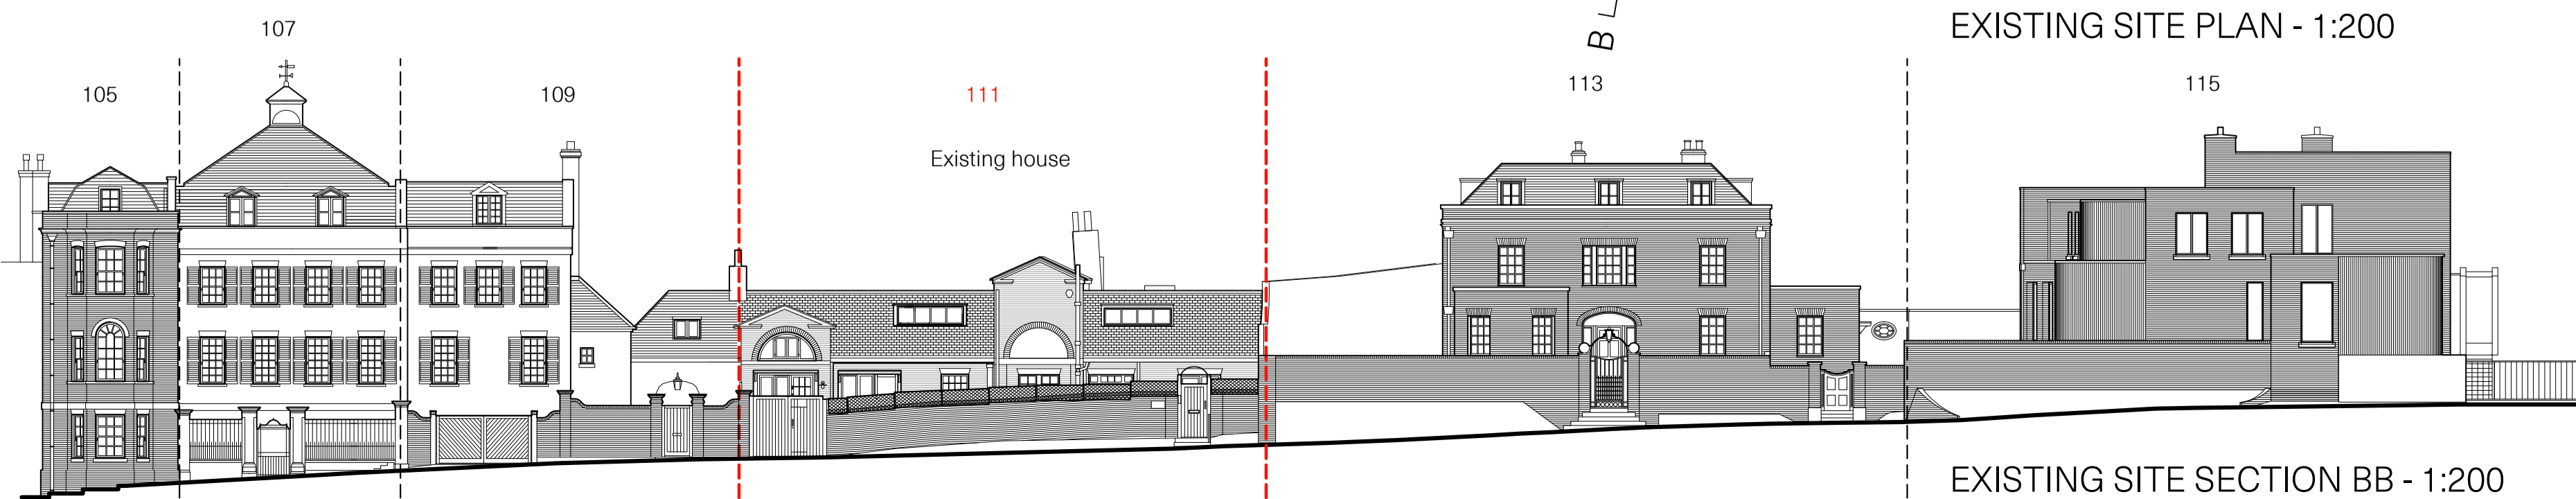


EXISTING SITE SECTION BB - 1:200

CHAN + EAYRS 111 Frognal, Hampstead NW3 6XR		N ⊙	
Zoe Chan Eayrs and Merlin Eayrs			
Project : 111 Frognal			
TITLE : EXISTING SITE PLANS AND ELEVATIONS AA and BB			
Date 06.12.2019	Scale 1:200 @A1	Drawing No. P1.E	Rev.07
0 5 10 15 20			

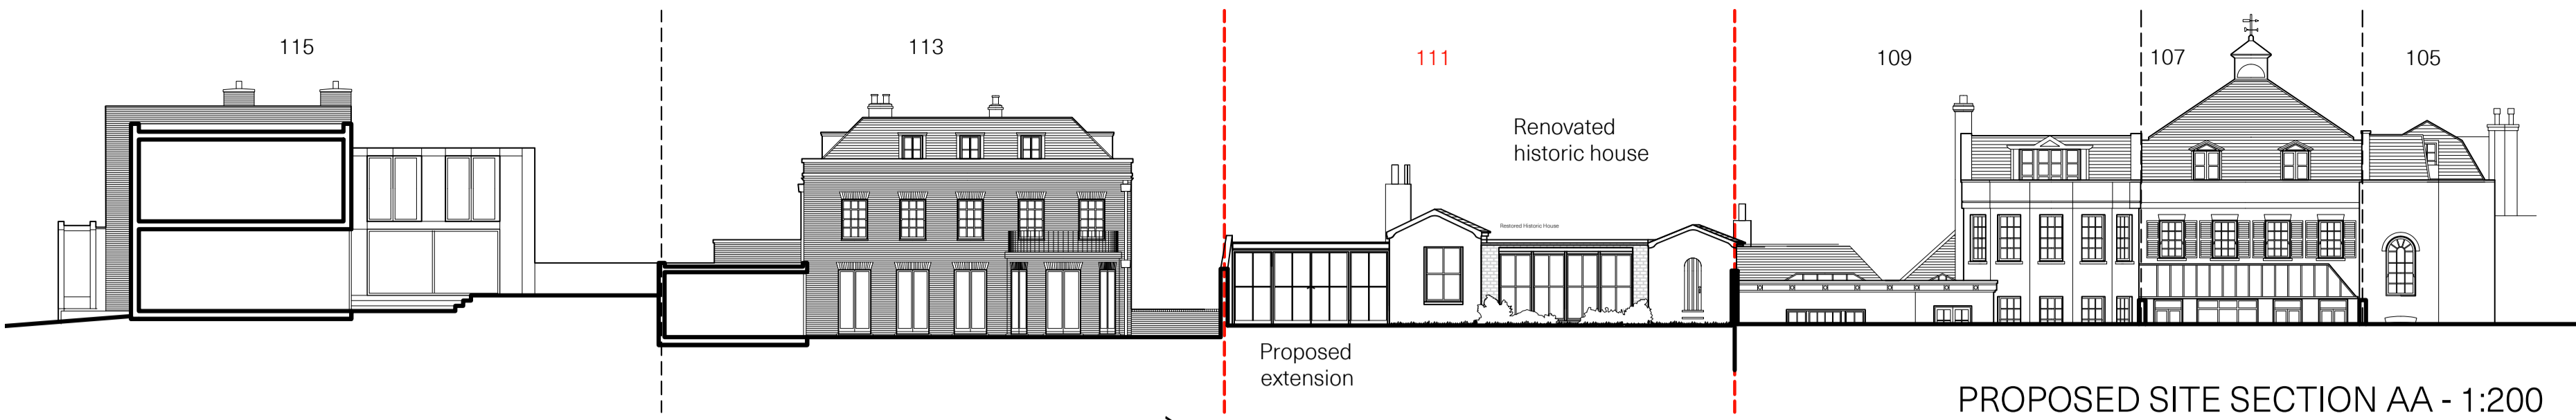


PROPOSED SITE SECTION AA - 1:200

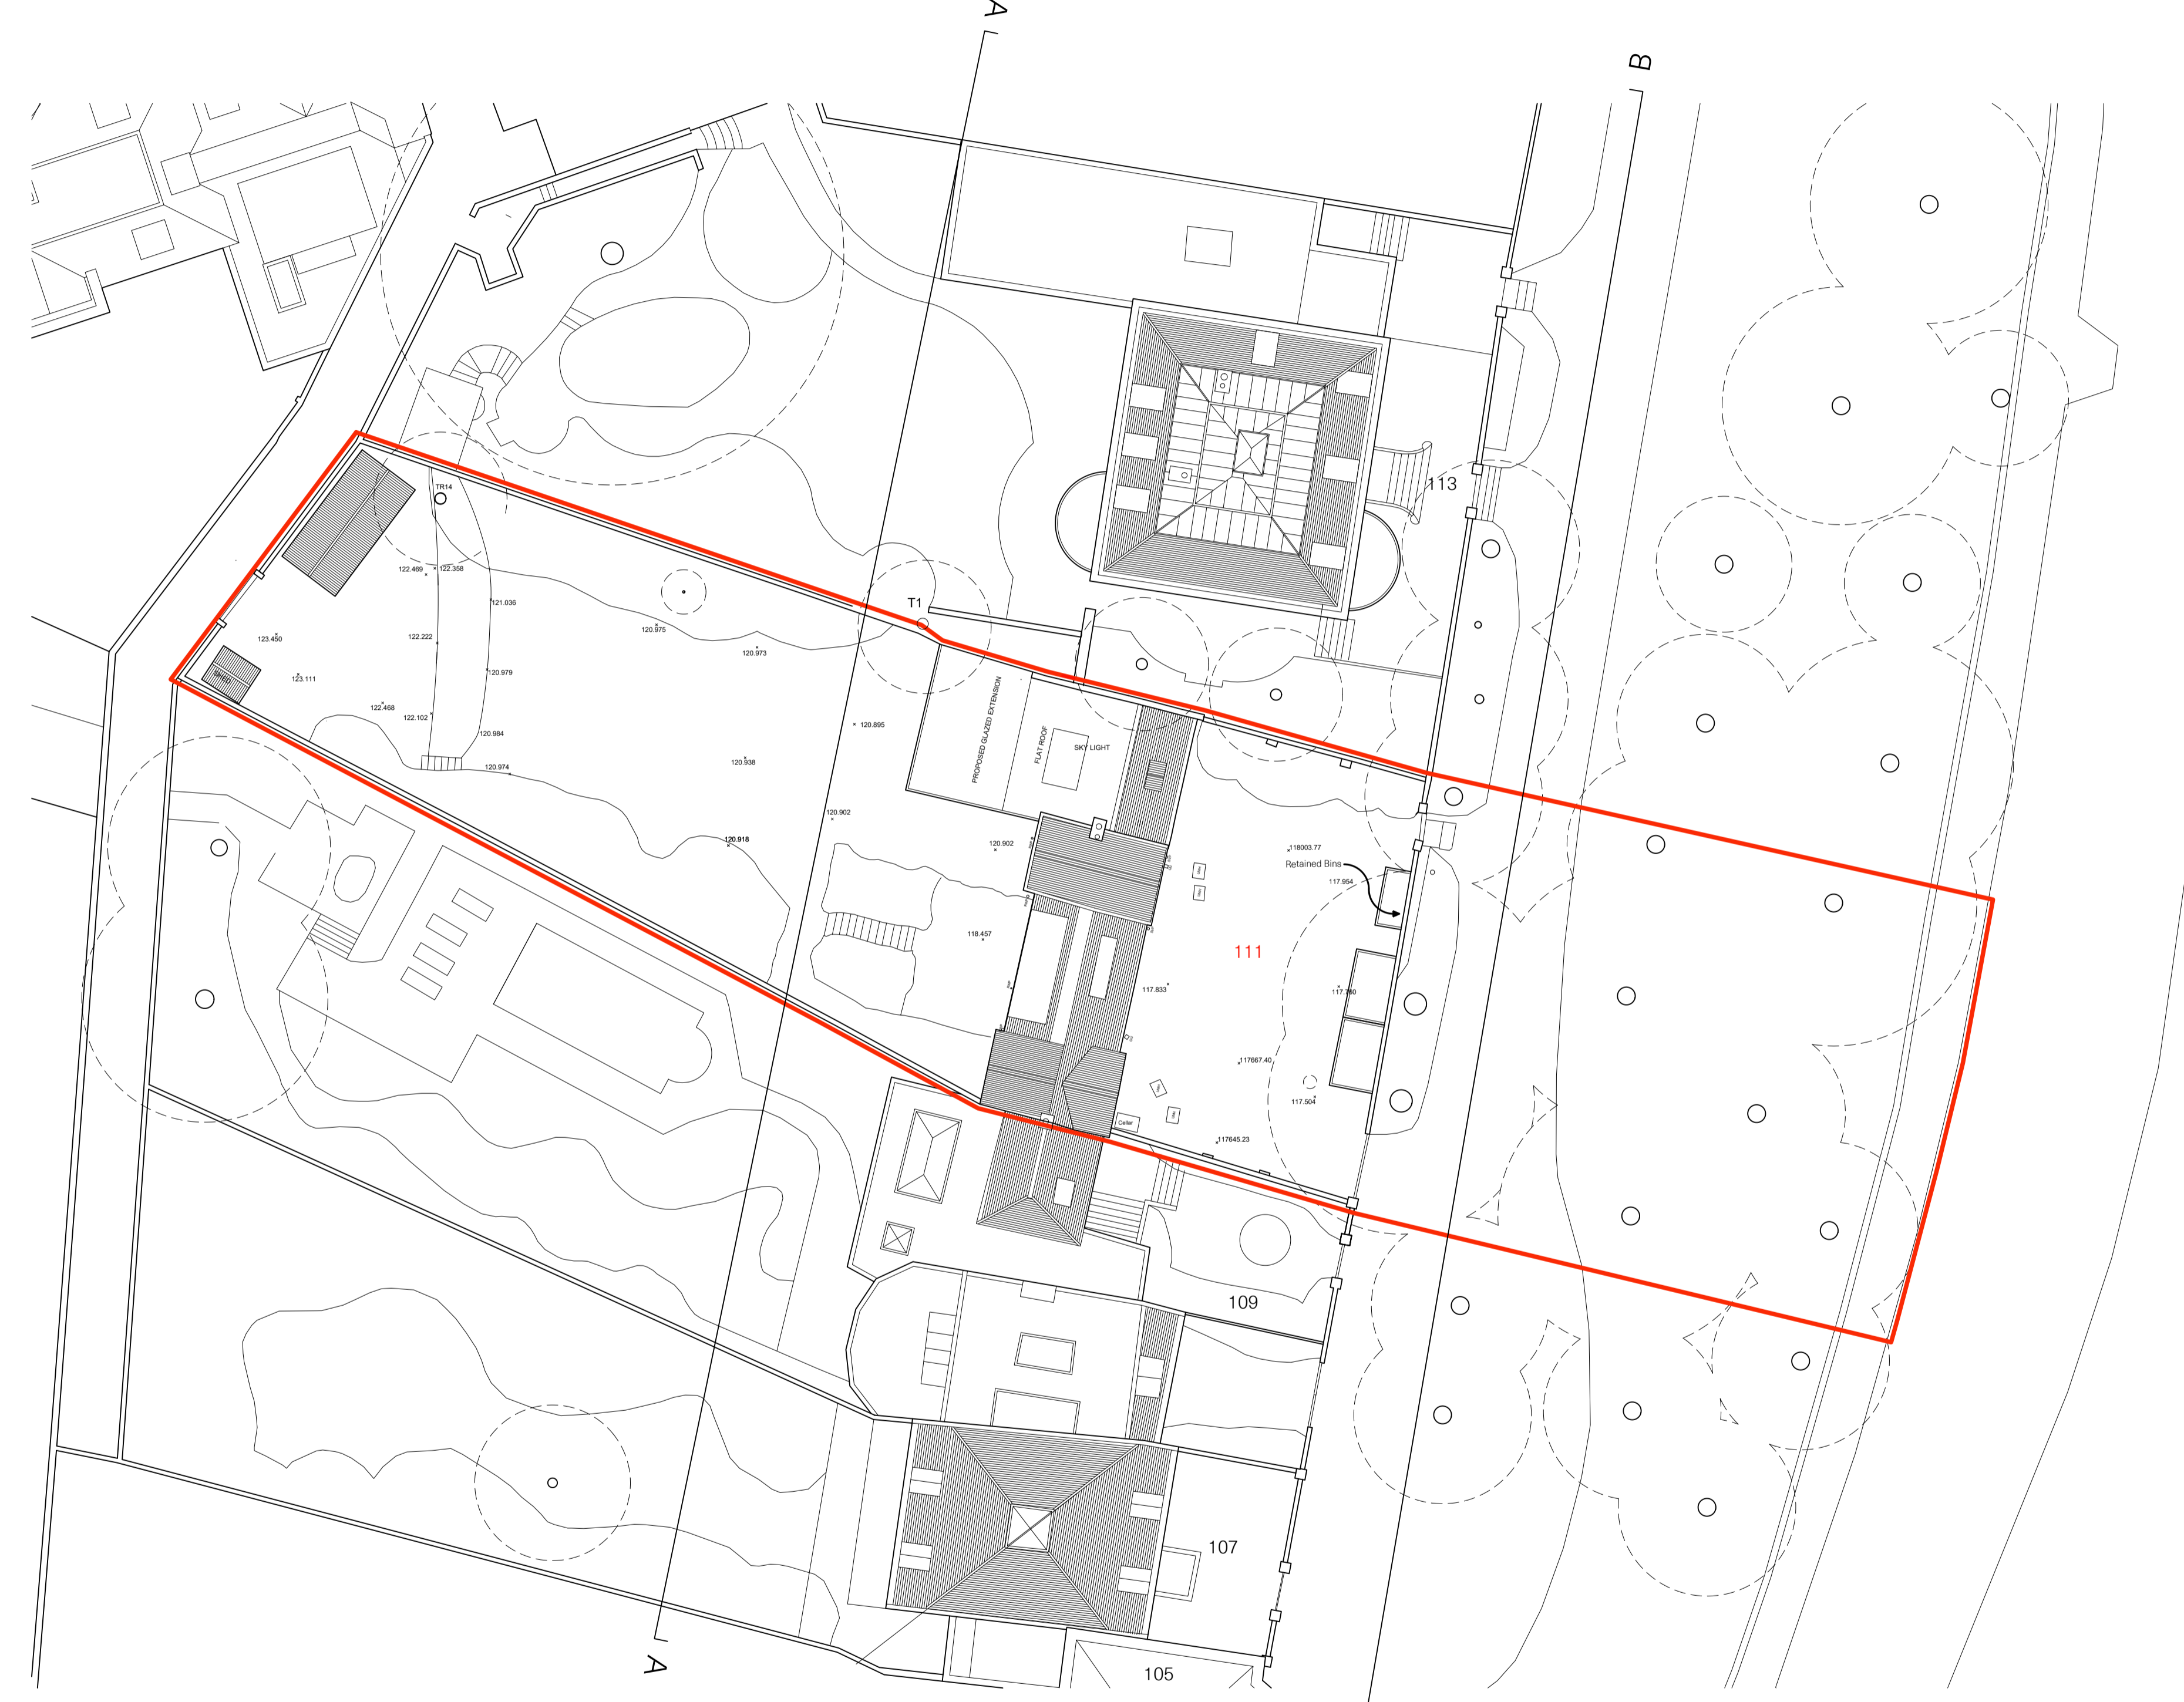

PROPOSED SITE PLAN - 1:200






 
PROPOSED BLOCK PLAN - 1:1250


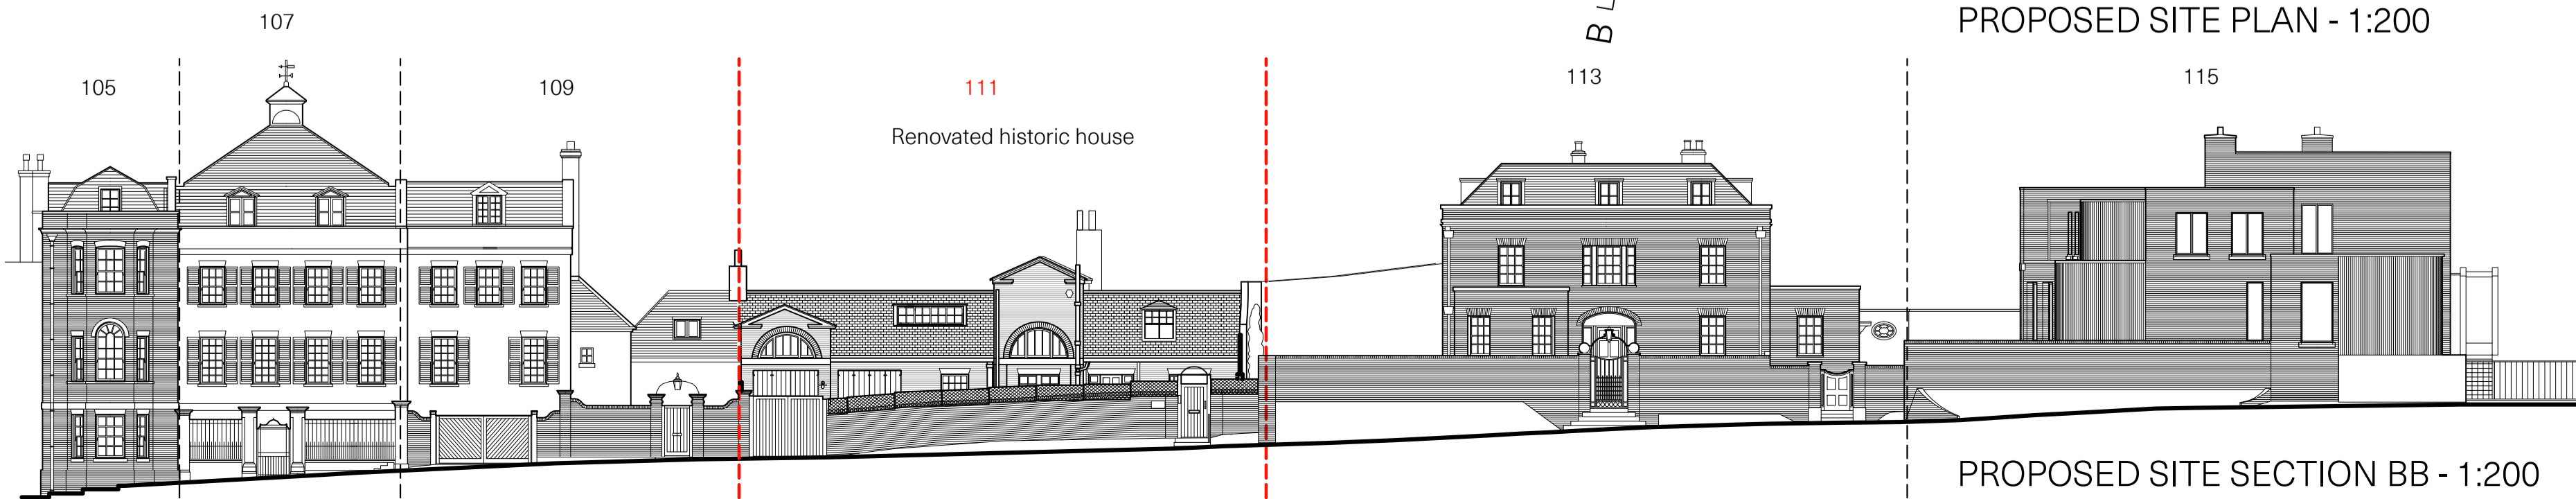




PROPOSED SITE SECTION BB - 1:200

CHAN + EAYRS		N ⊕	
111 Frognal, Hampstead NW3 6XR			
Zoe Chan Eayrs and Merlin Eayrs			
Project : 111 Frognal			
TITLE : PROPOSED SITE PLANS AND SECTIONS AA and BB			
Date 06.12.2019	Scale 1:200 @A1	Drawing No. P1.P	Rev.07

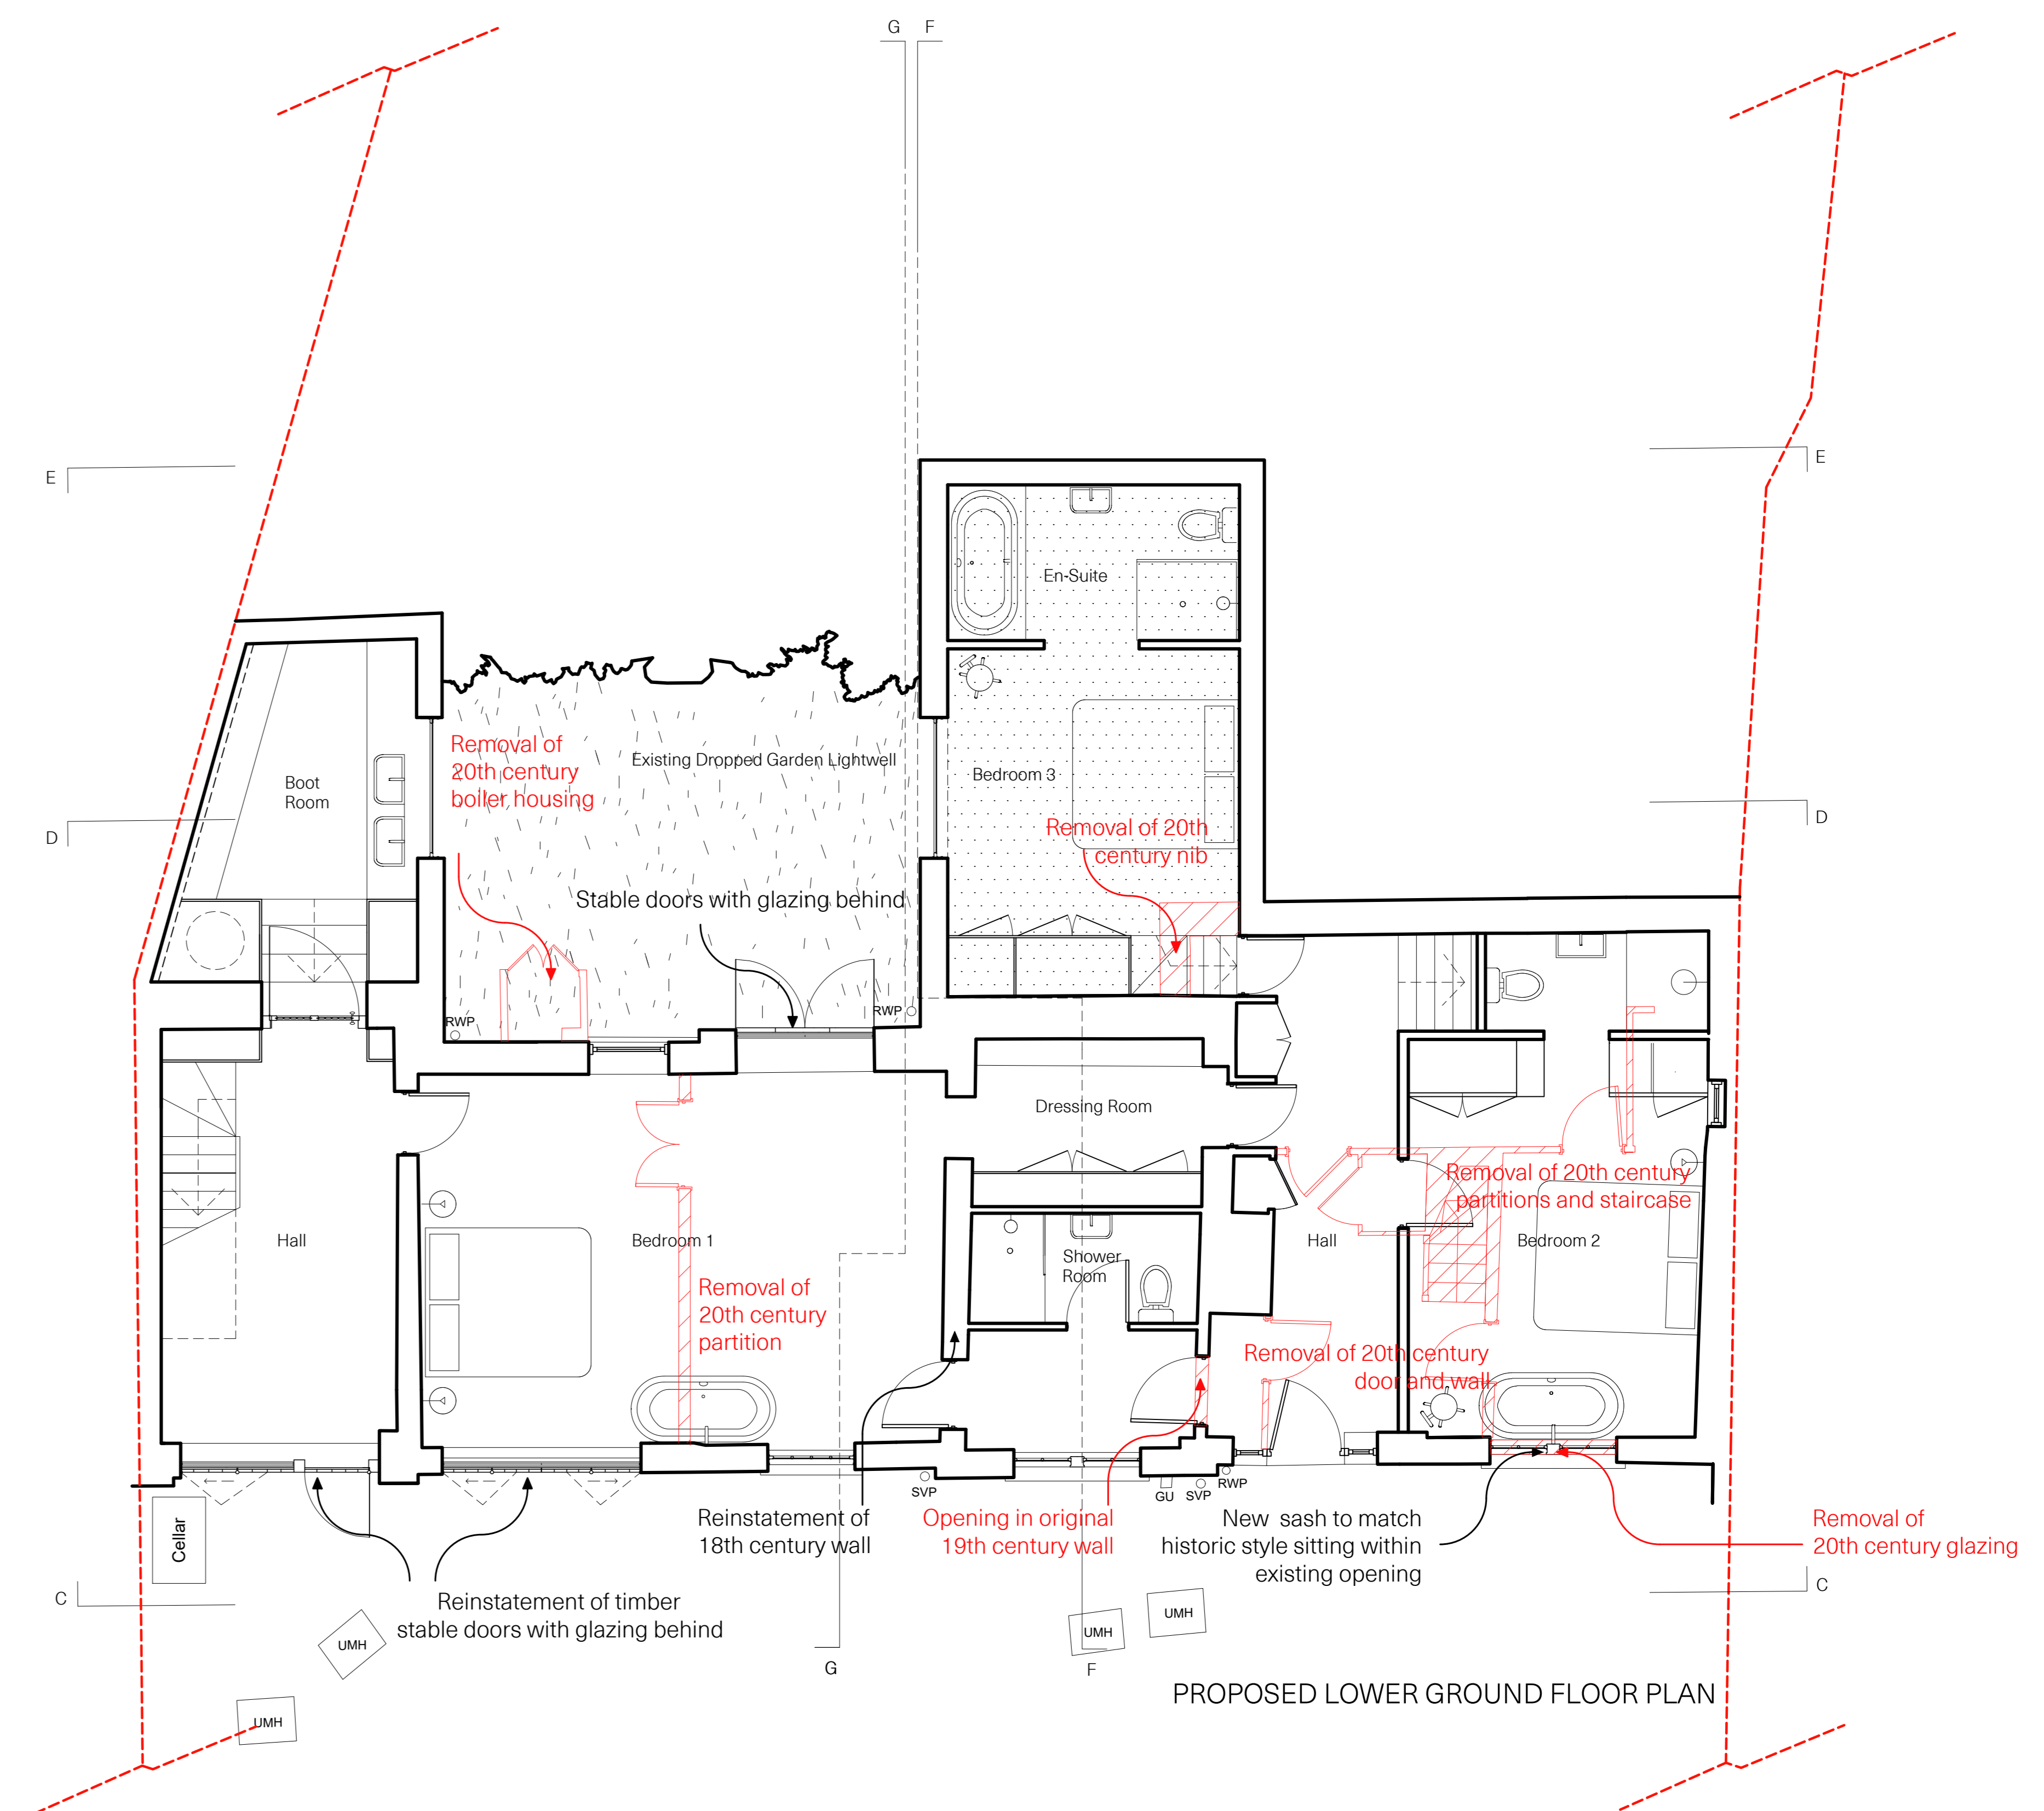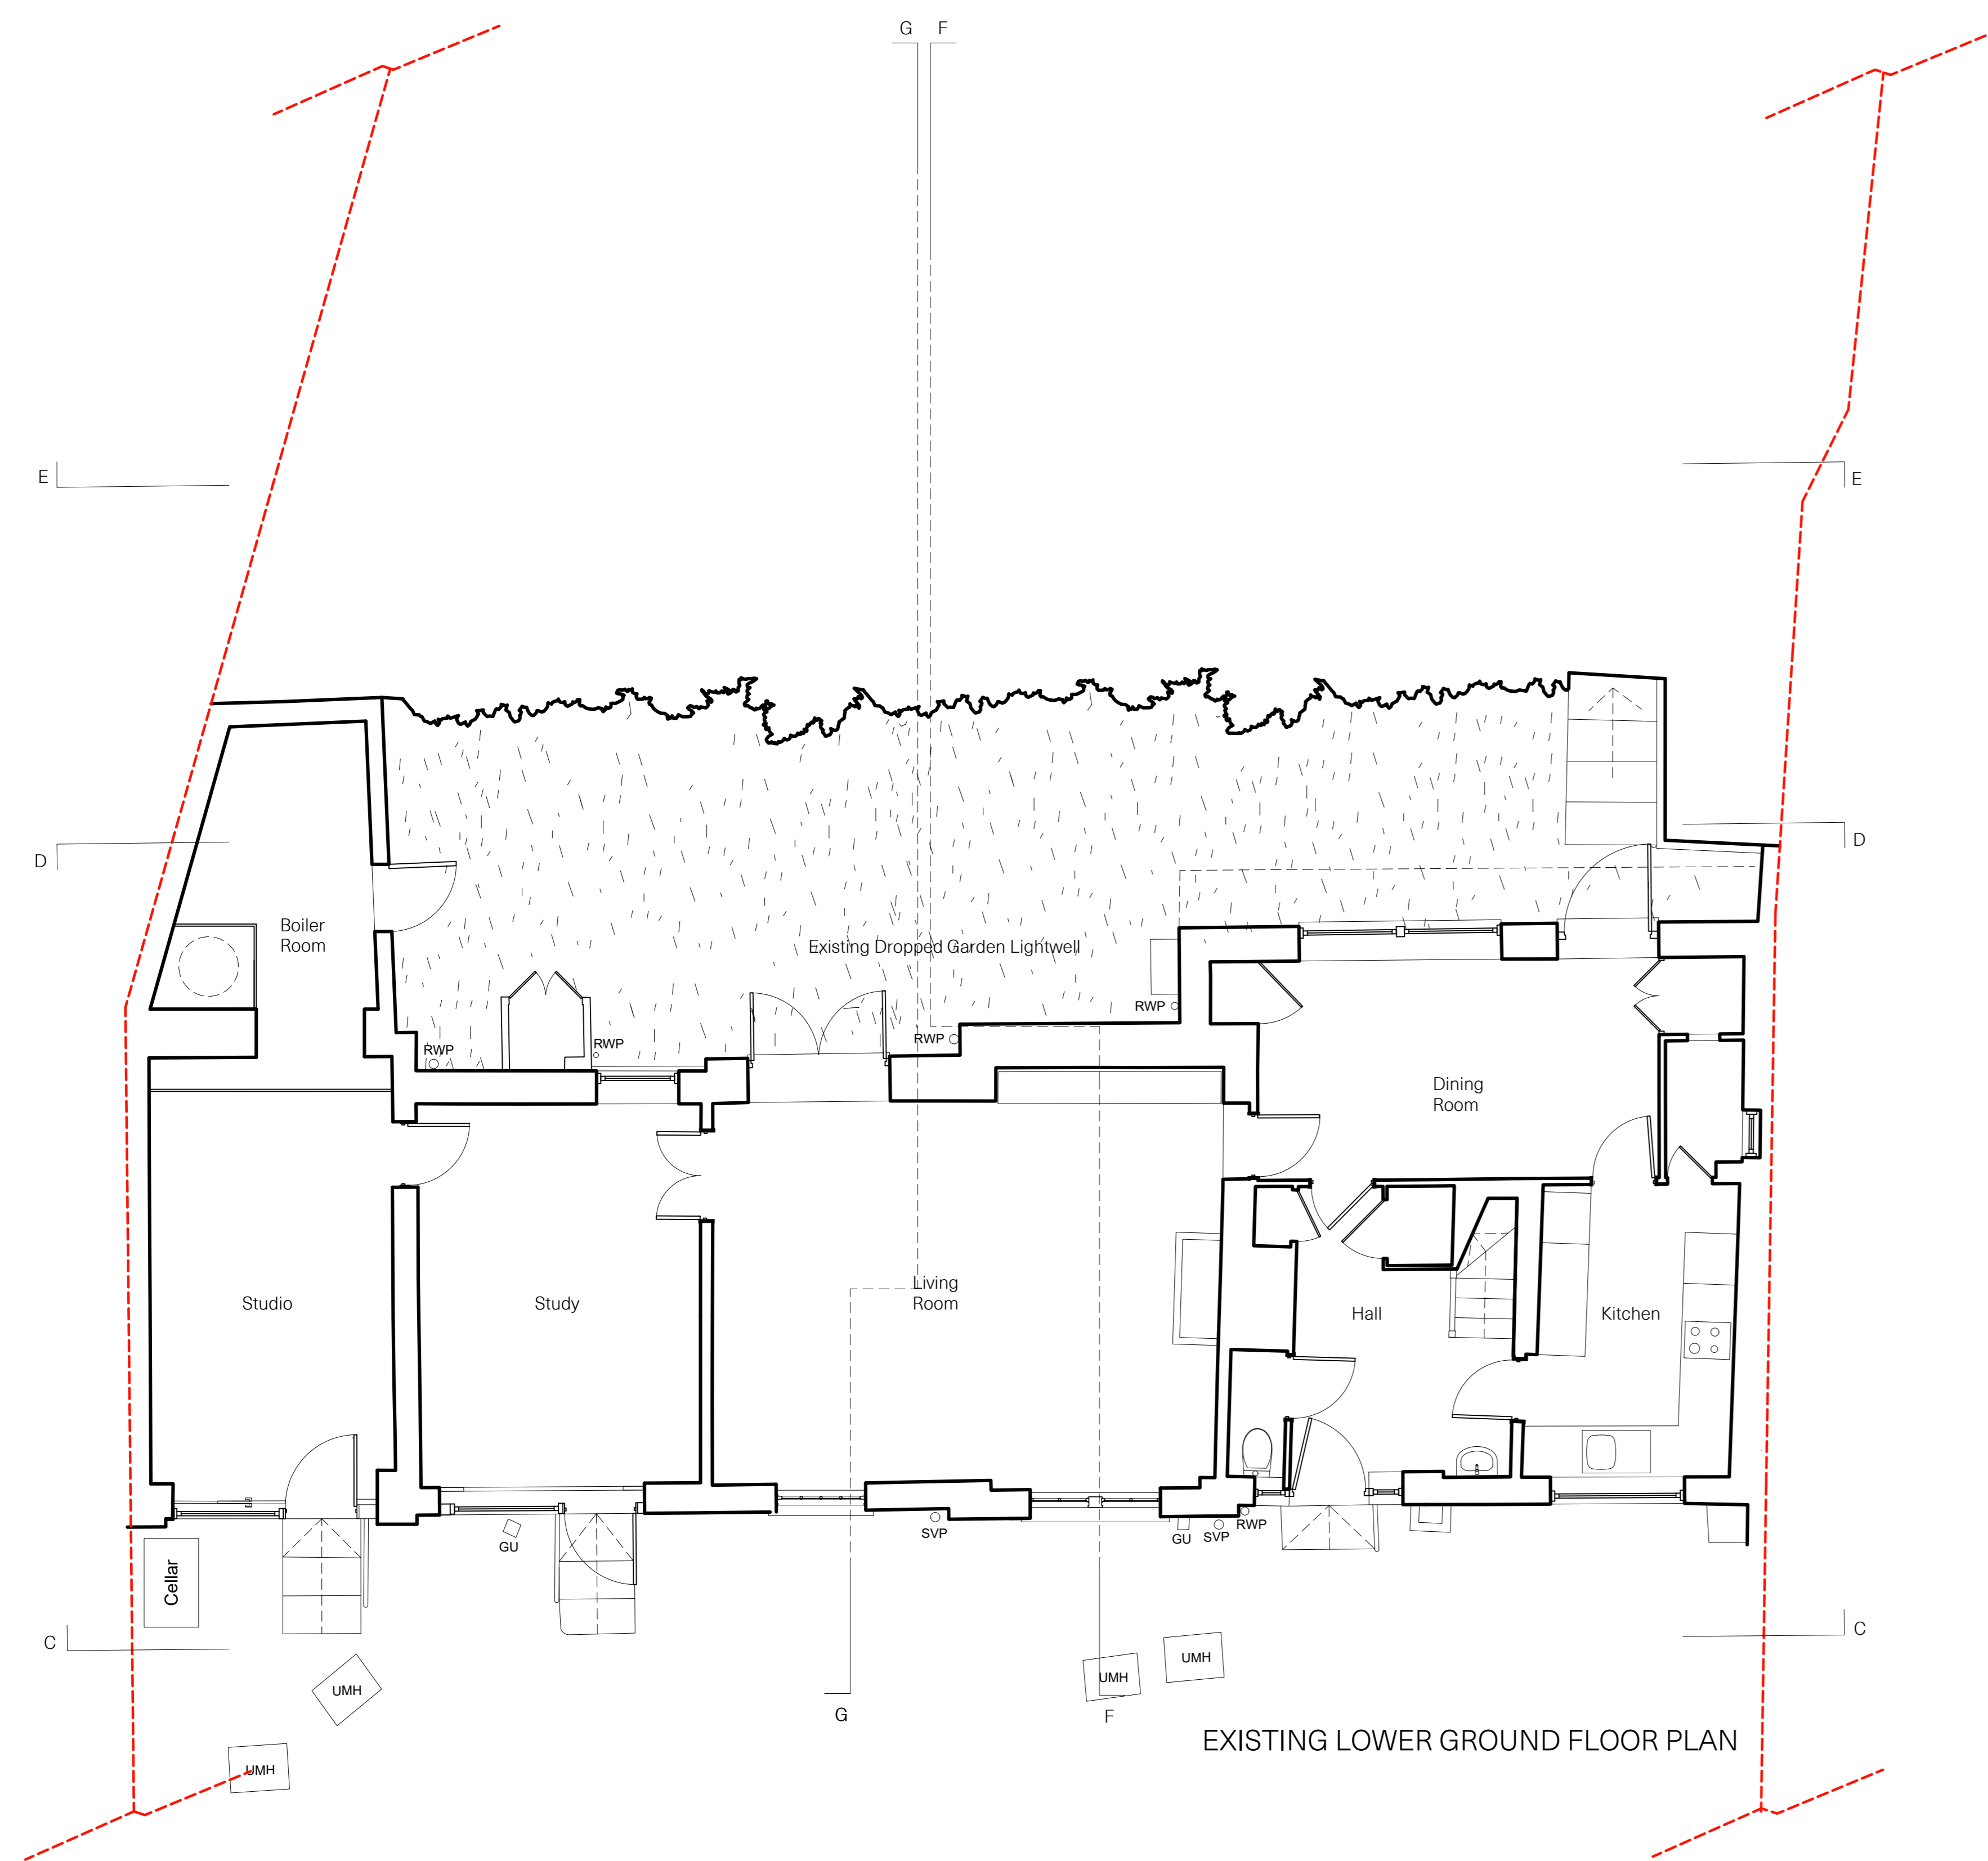

-  Removed fabric
-  Proposed Garden Basement Extension (21 sqm)

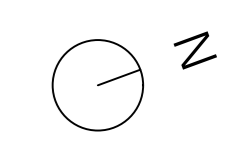 CHAN + EAYRS 111 Frognal, Hampstead NW3 6XR				
Zoe Chan Eayrs and Merlin Eayrs				
Project : 111 Frognal				
TITLE : EXISTING LOWER GROUND FLOOR PLAN : PROPOSED LOWER GROUND FLOOR PLAN				
Date 06.12.2019	Scale 1:50 @A0	Drawing No. P2.LG	Rev.07	
				

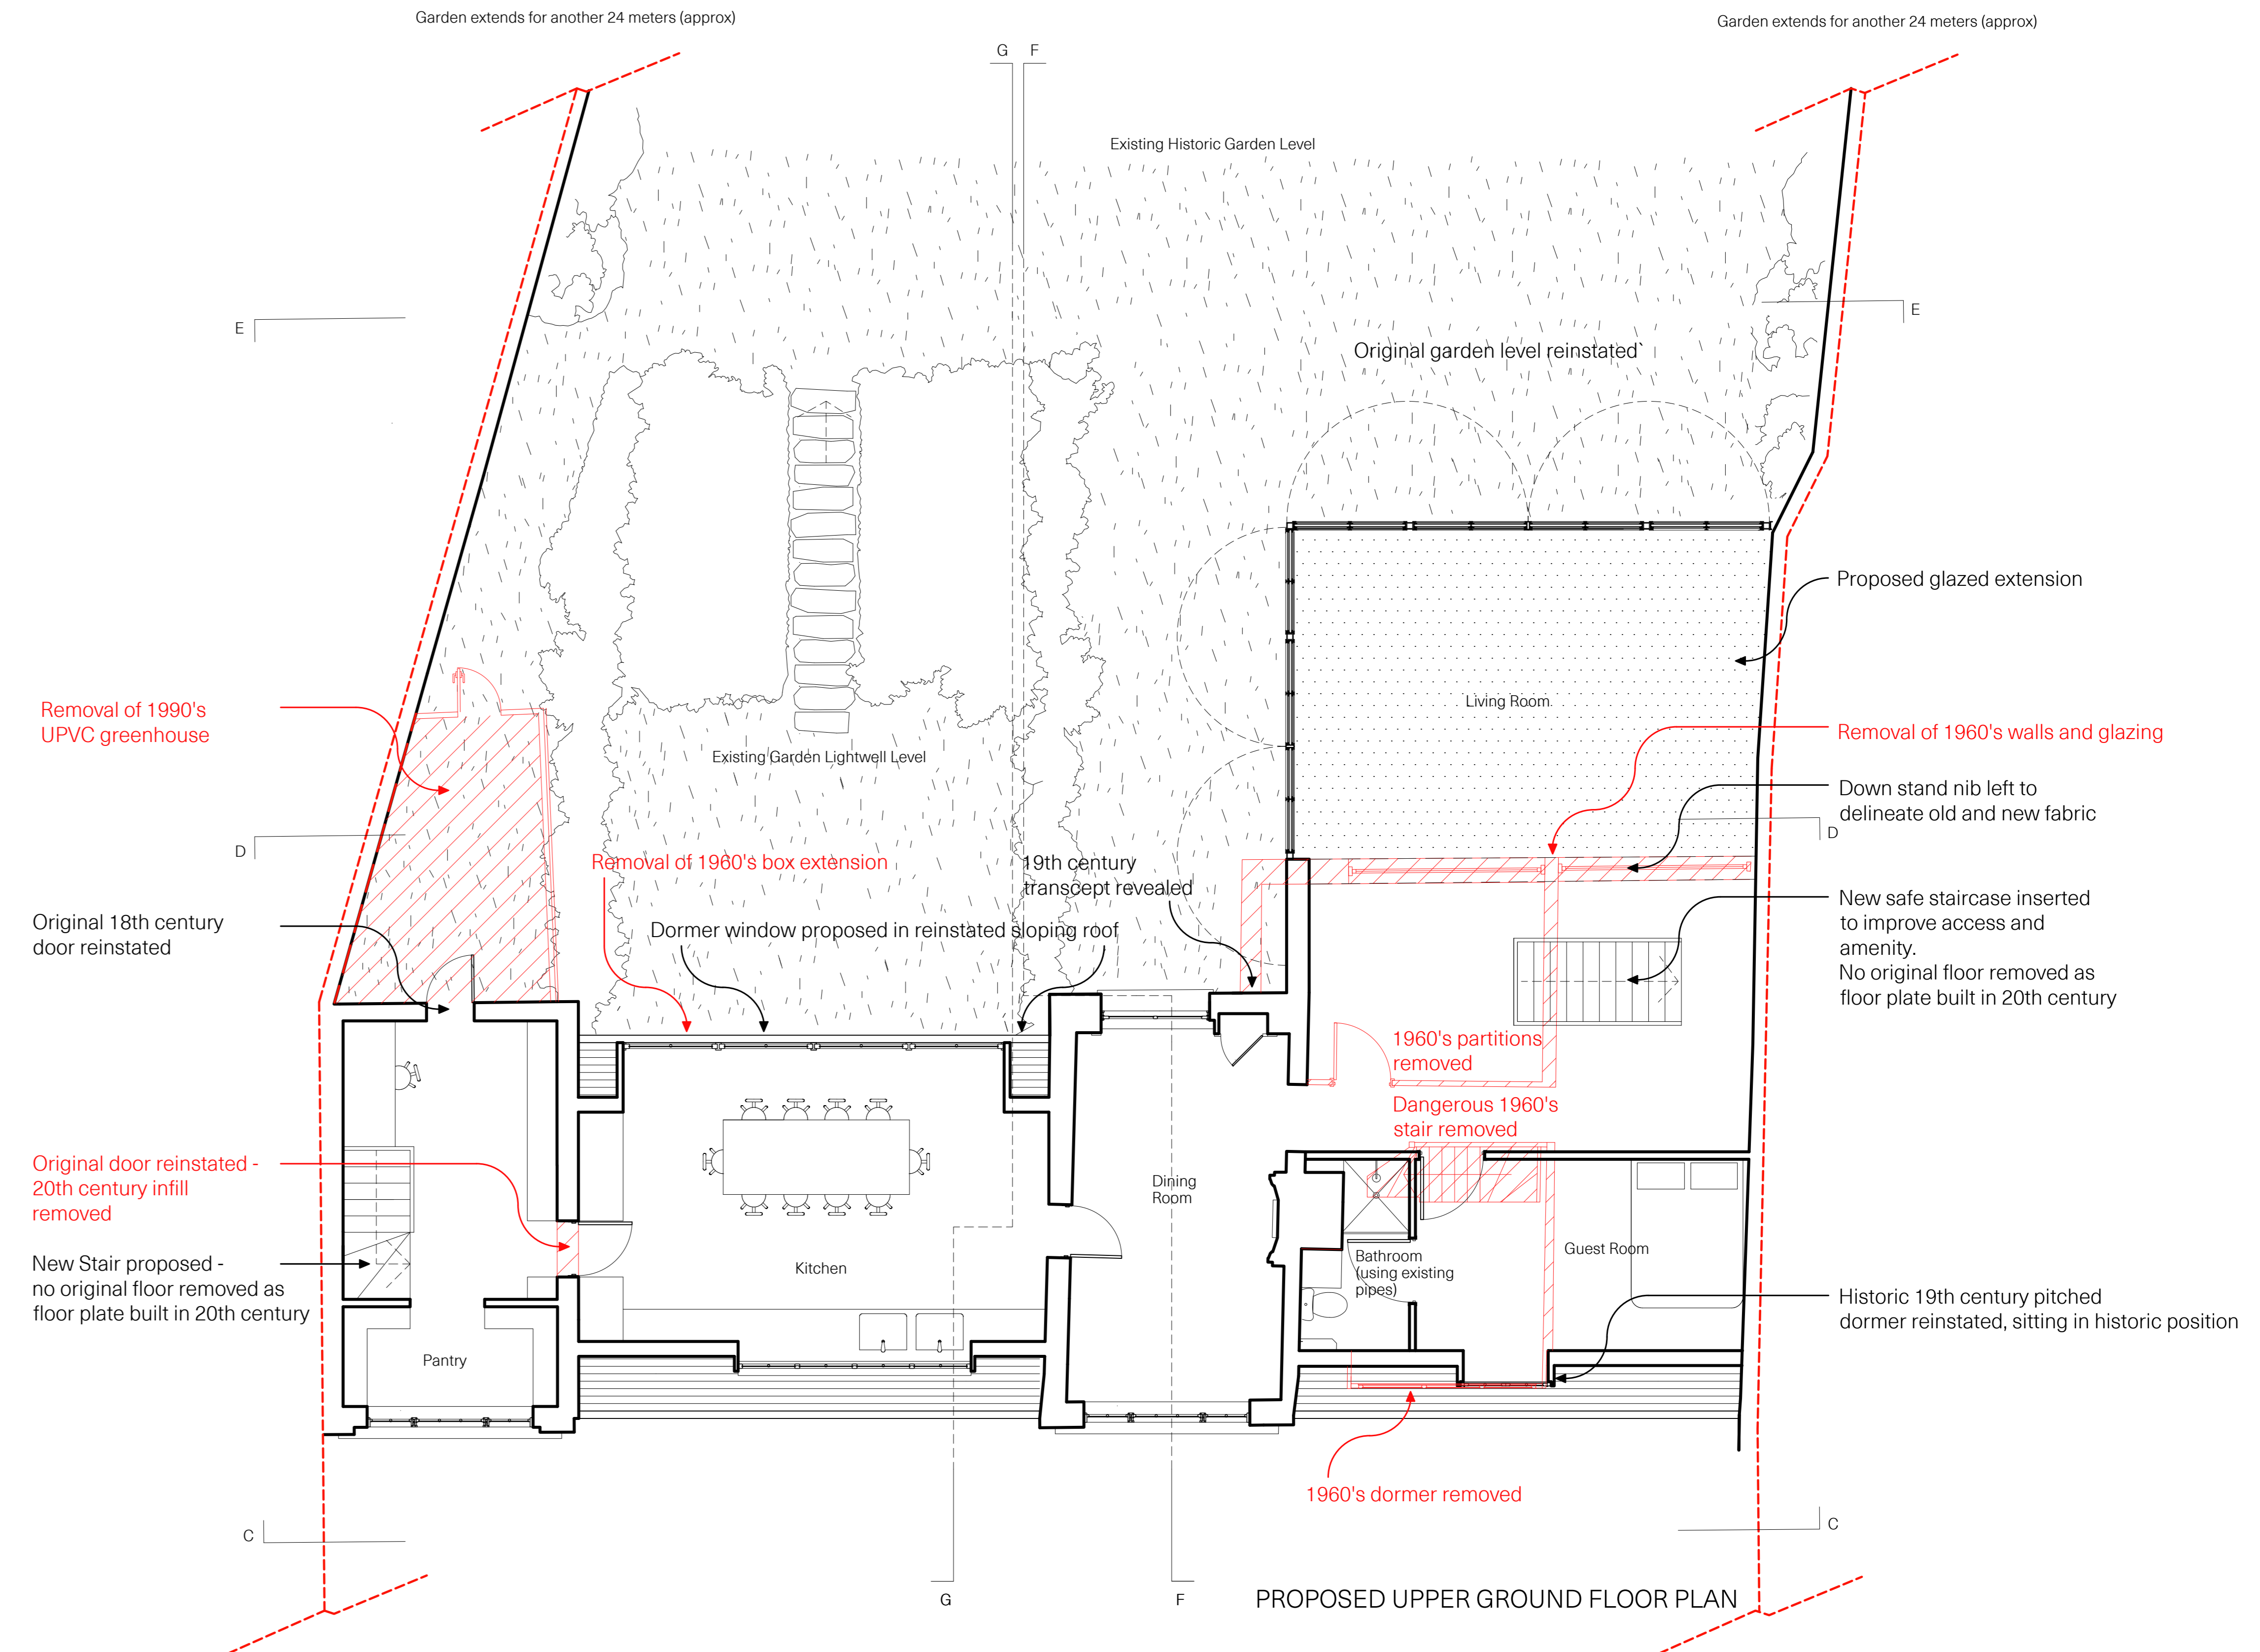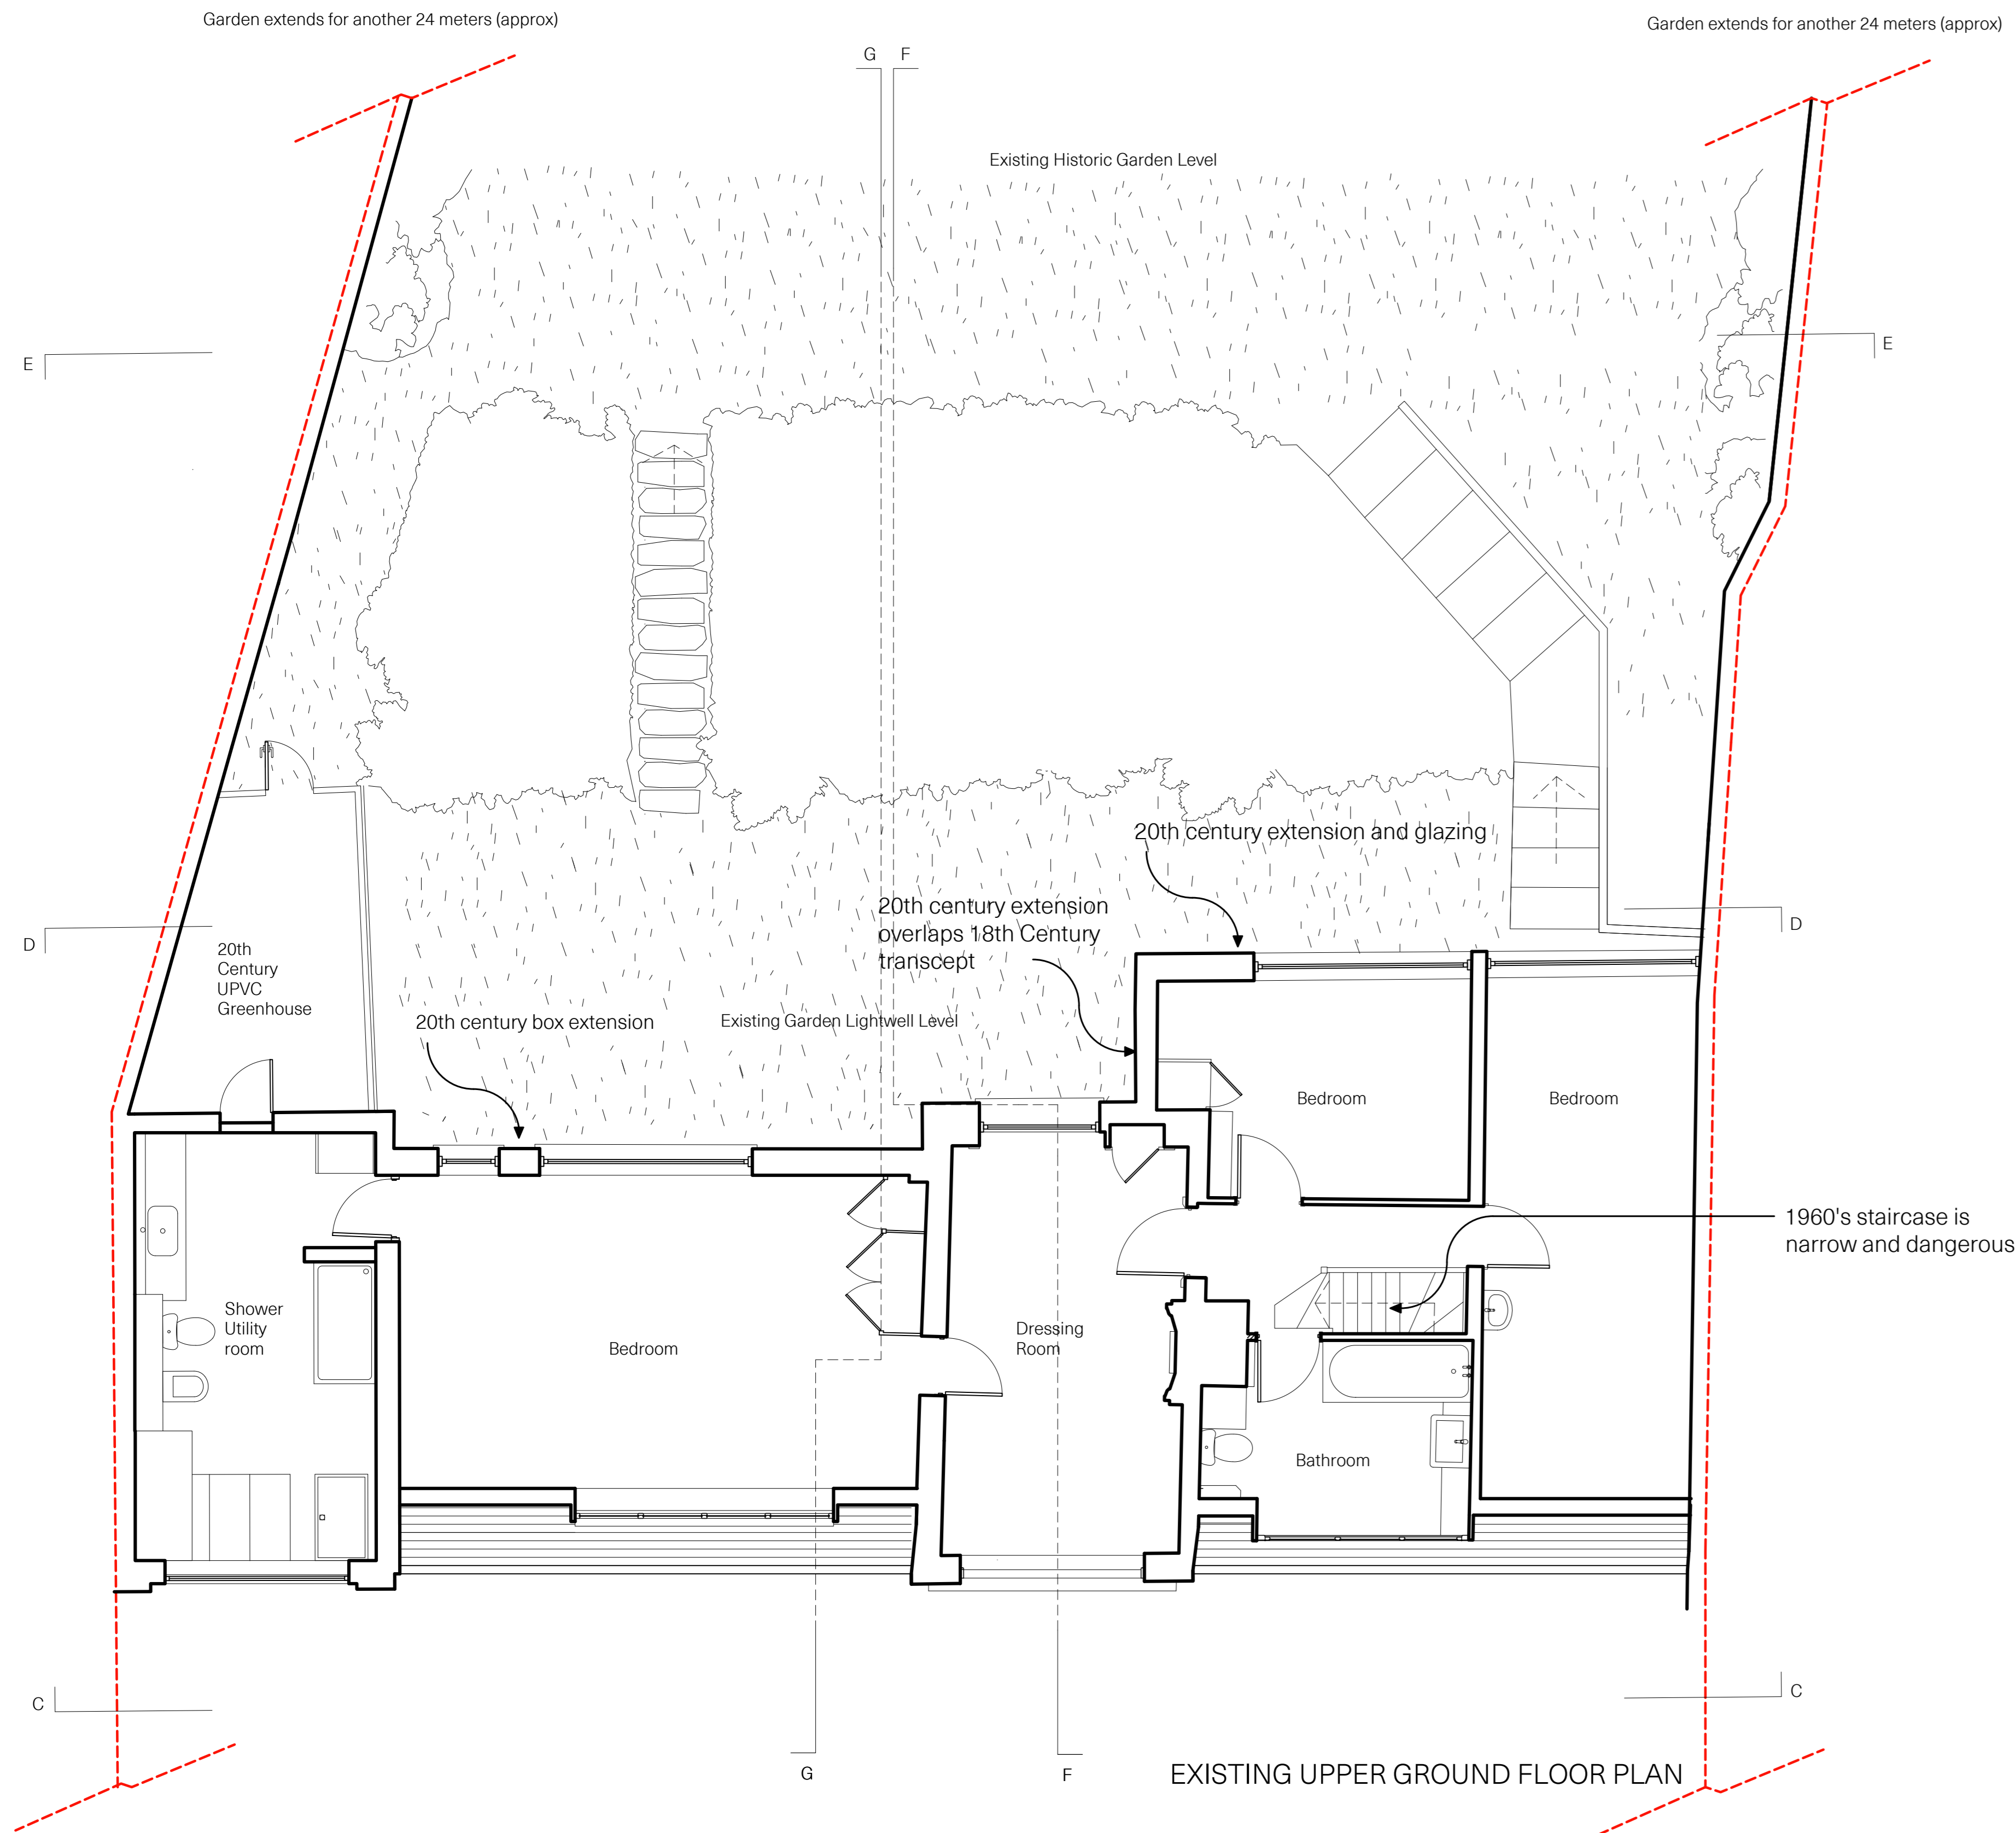

- Removed fabric (-8.7 sq m)
- Proposed Rear Extension (30 sqm)

CHAN + EAYRS 111 Frogna, Hampstead NW3 6XR		⊙ Z	
Zoe Chan Eayrs and Merlin Eayrs			
Project : 111 Frogna			
TITLE : EXISTING UPPER GROUND FLOOR PLAN : PROPOSED UPPER GROUND FLOOR PLAN			
Date 06.12.2019	Scale 1:50 @A0	Drawing No. P2.UG	Rev.07
0 1 2 5 10			




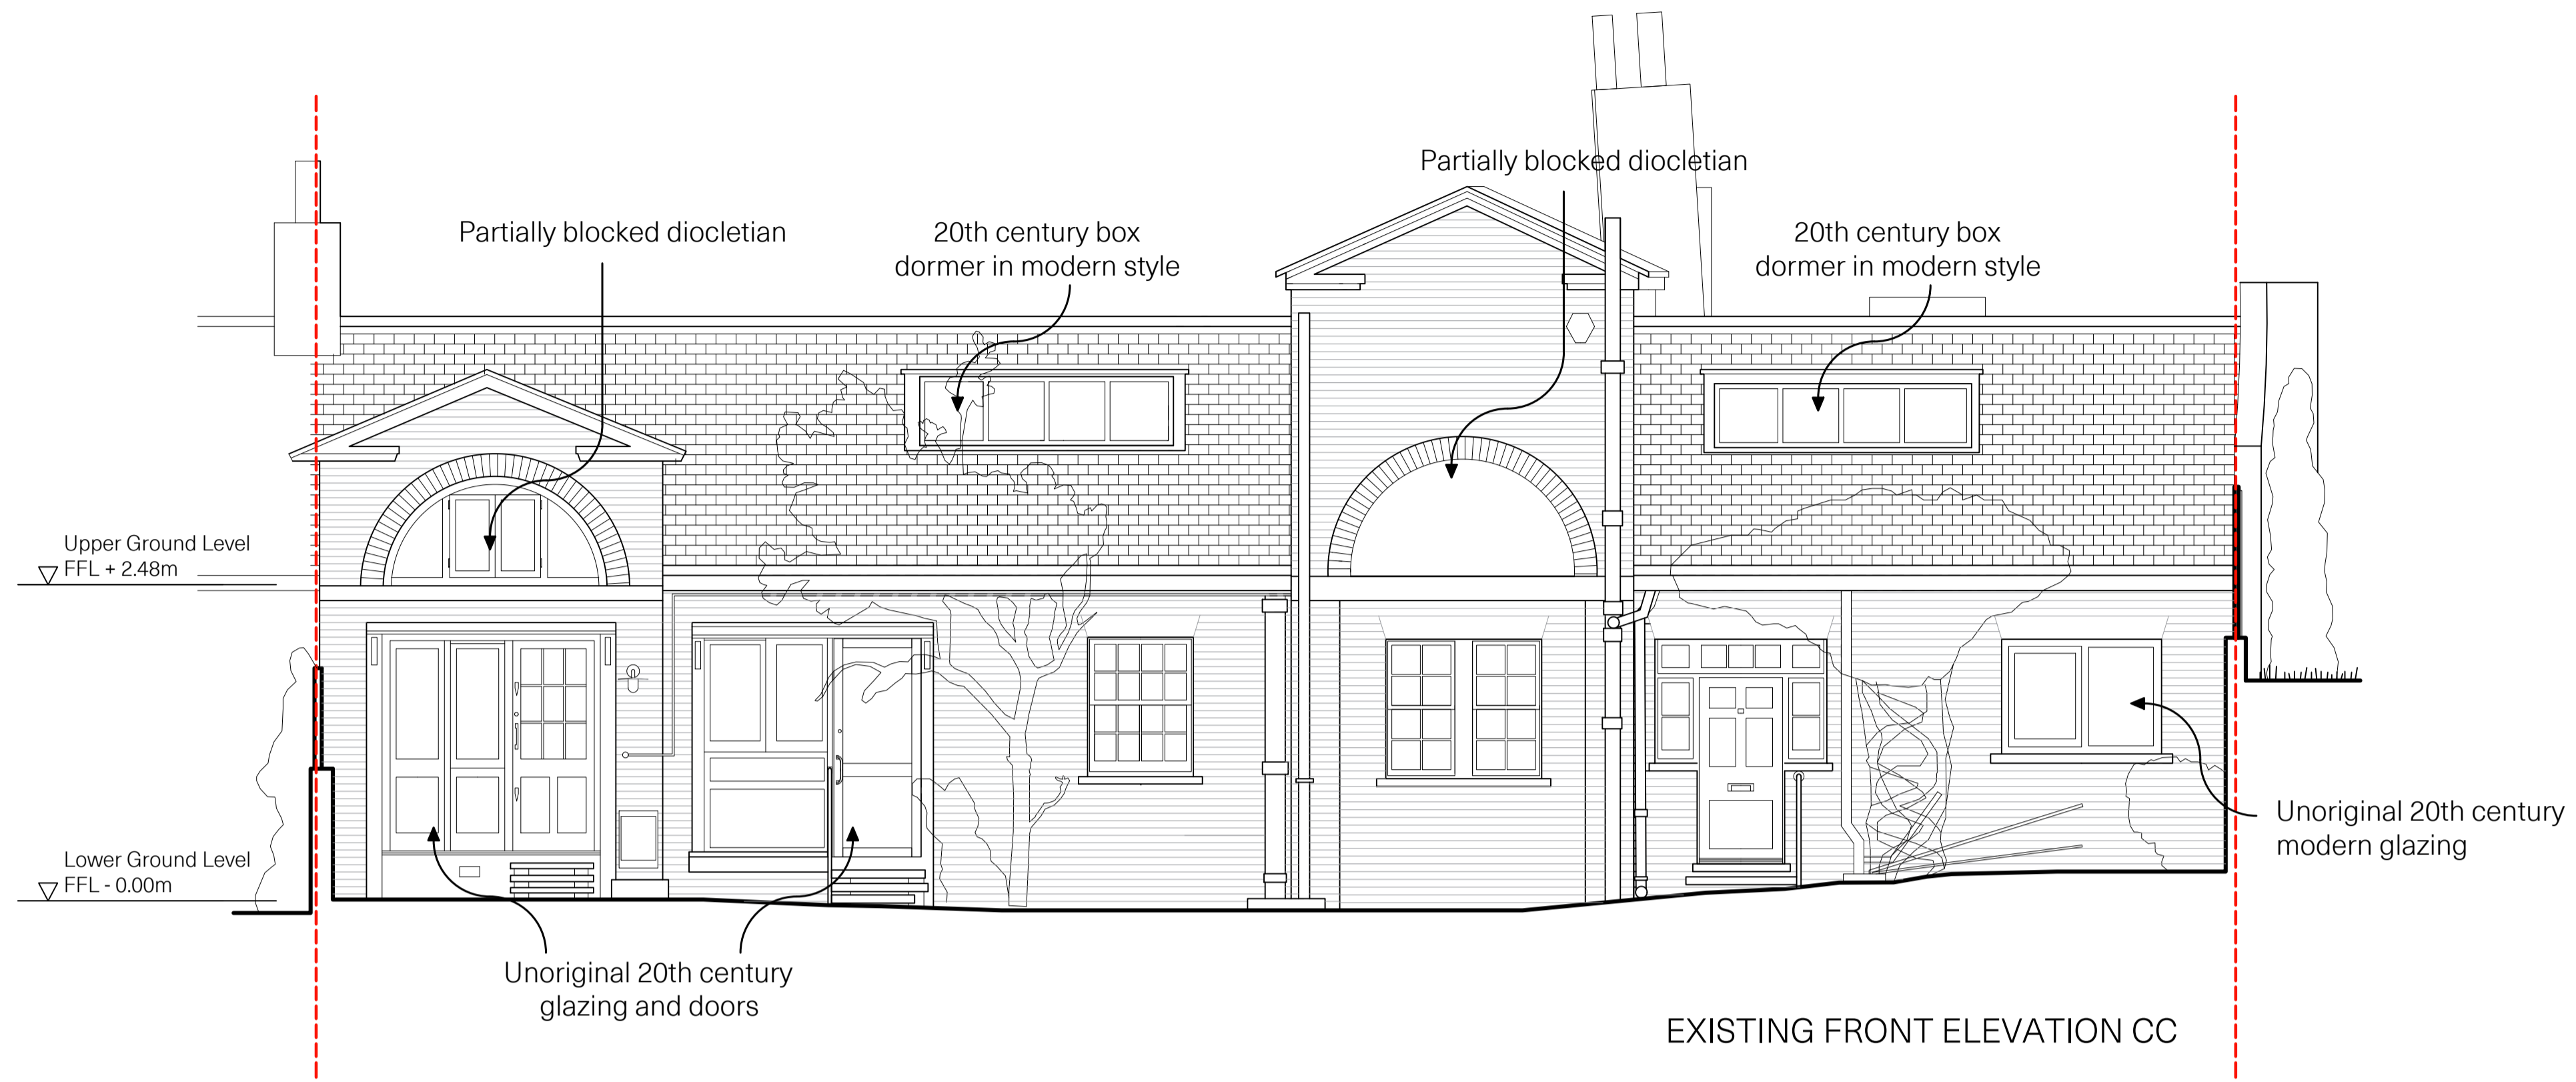



PHOTO OF FRONT ELEVATION IN 1949 (PRIOR TO LISTING AND SUBDIVISION OF FROGNAL GROVE). Source : Country life

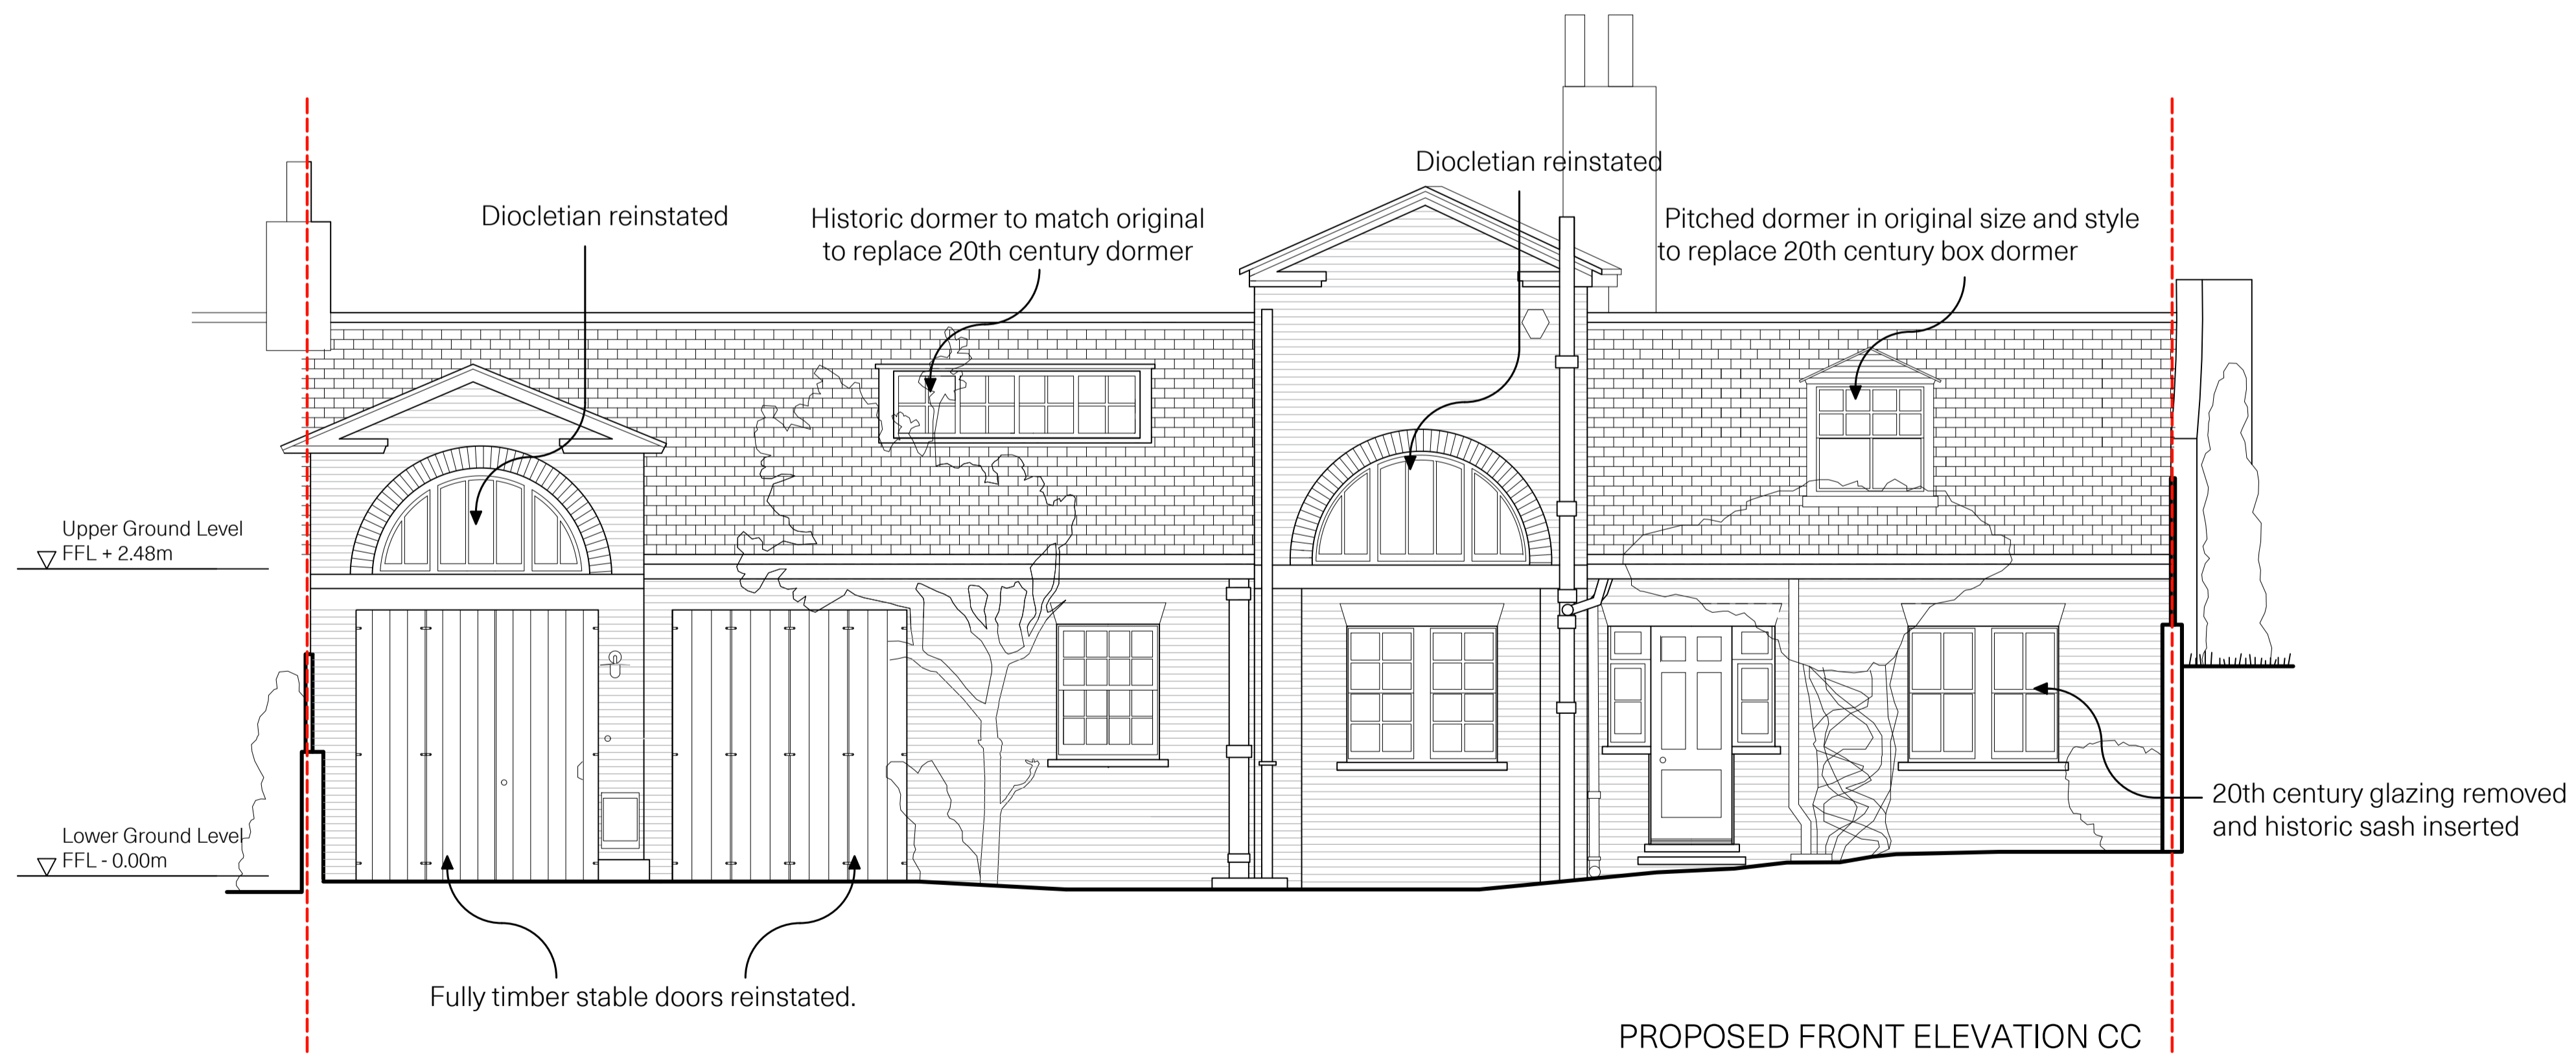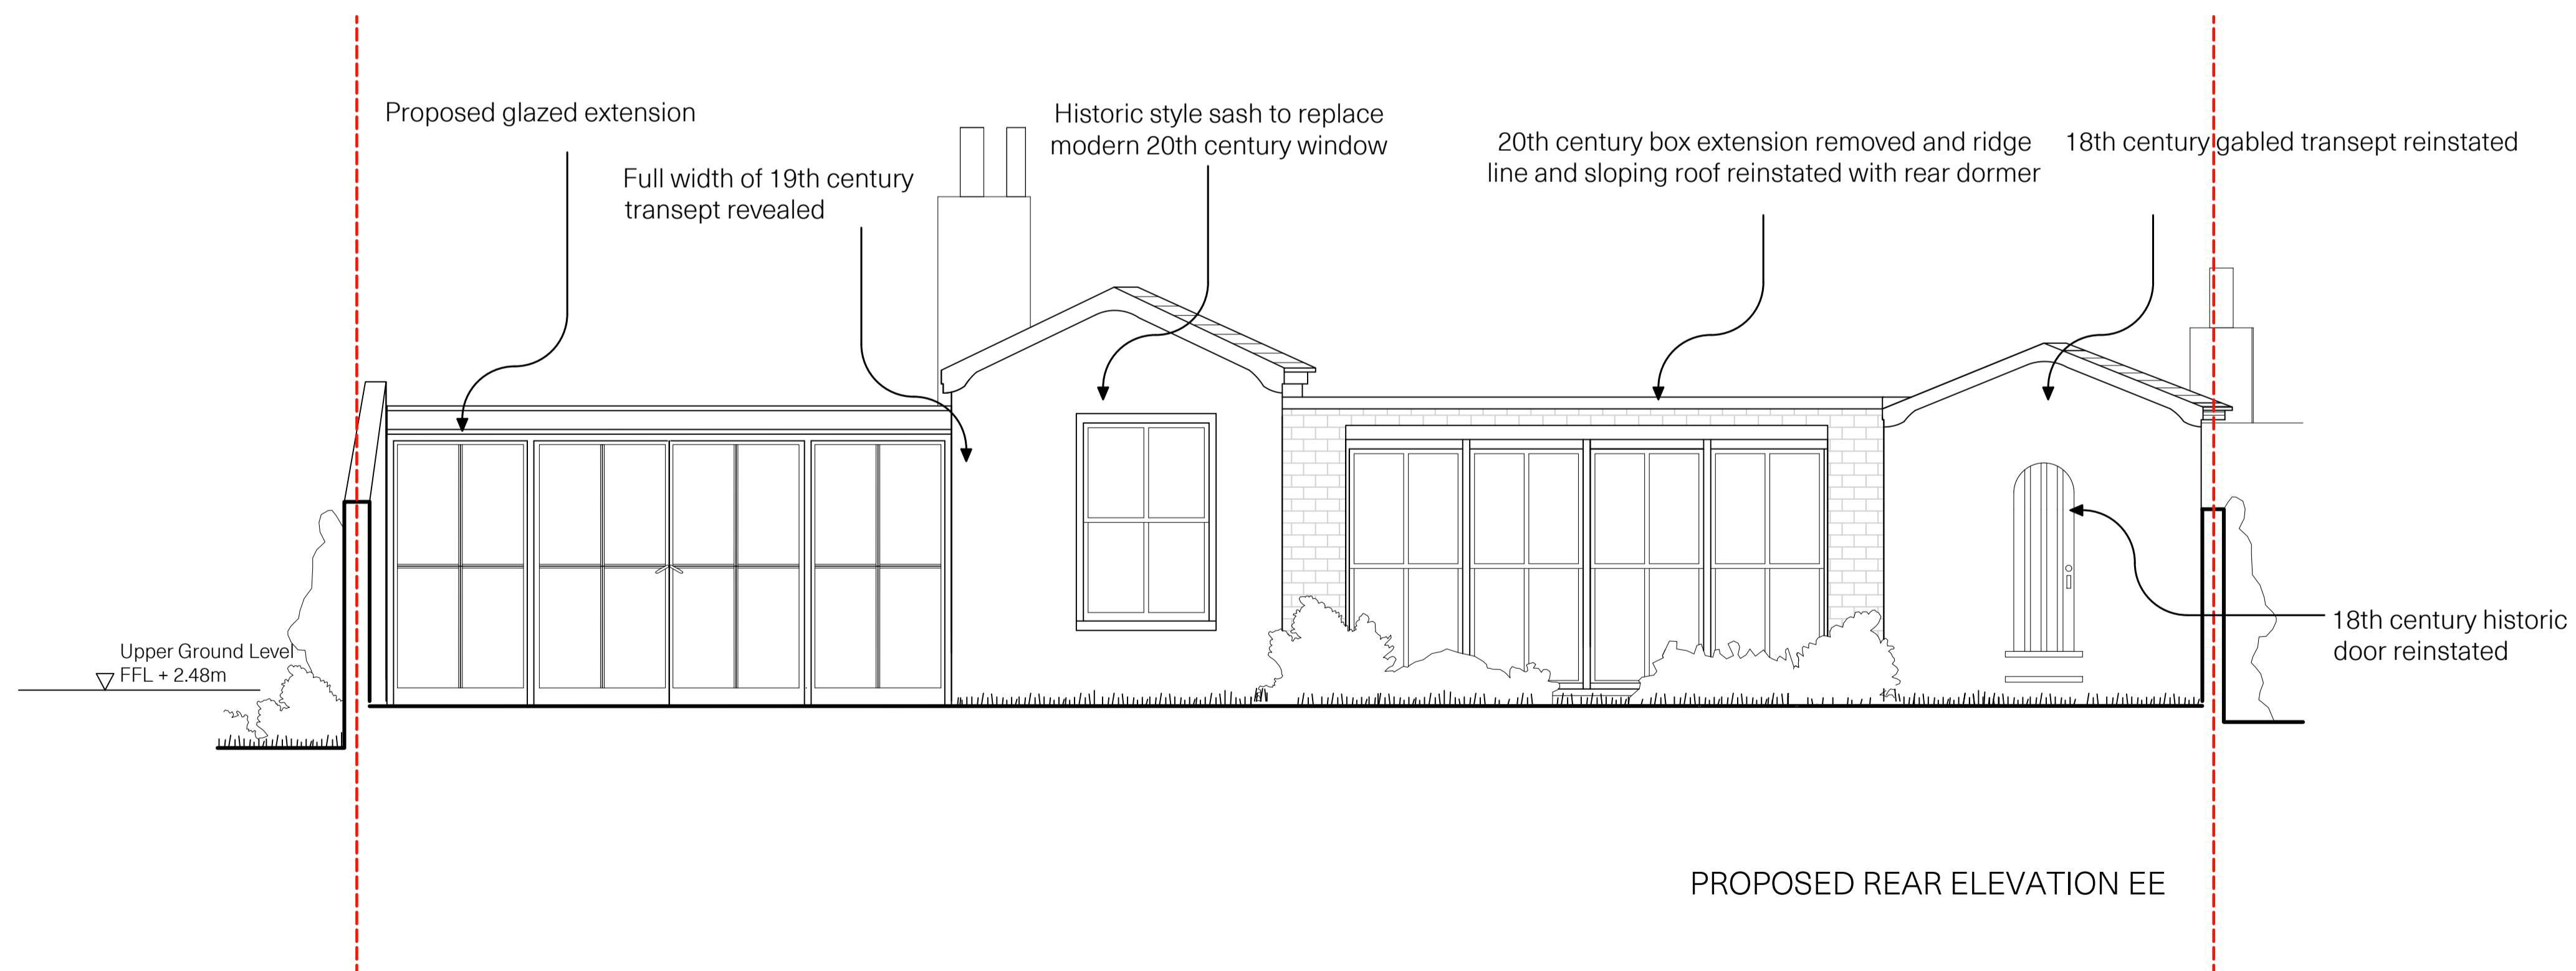


CHAN + EAYRS 111 Frognal, Hampstead NW3 6XR		
Zoe Chan Eayrs and Merlin Eayrs		
Project : 111 Frognal		
TITLE : EXISTING FRONT ELEVATION CC : PROPOSED FRONT ELEVATION CC		
Date 06.12.2019	Scale 1:50 @A1	Drawing No. E1.CC
		Rev.07

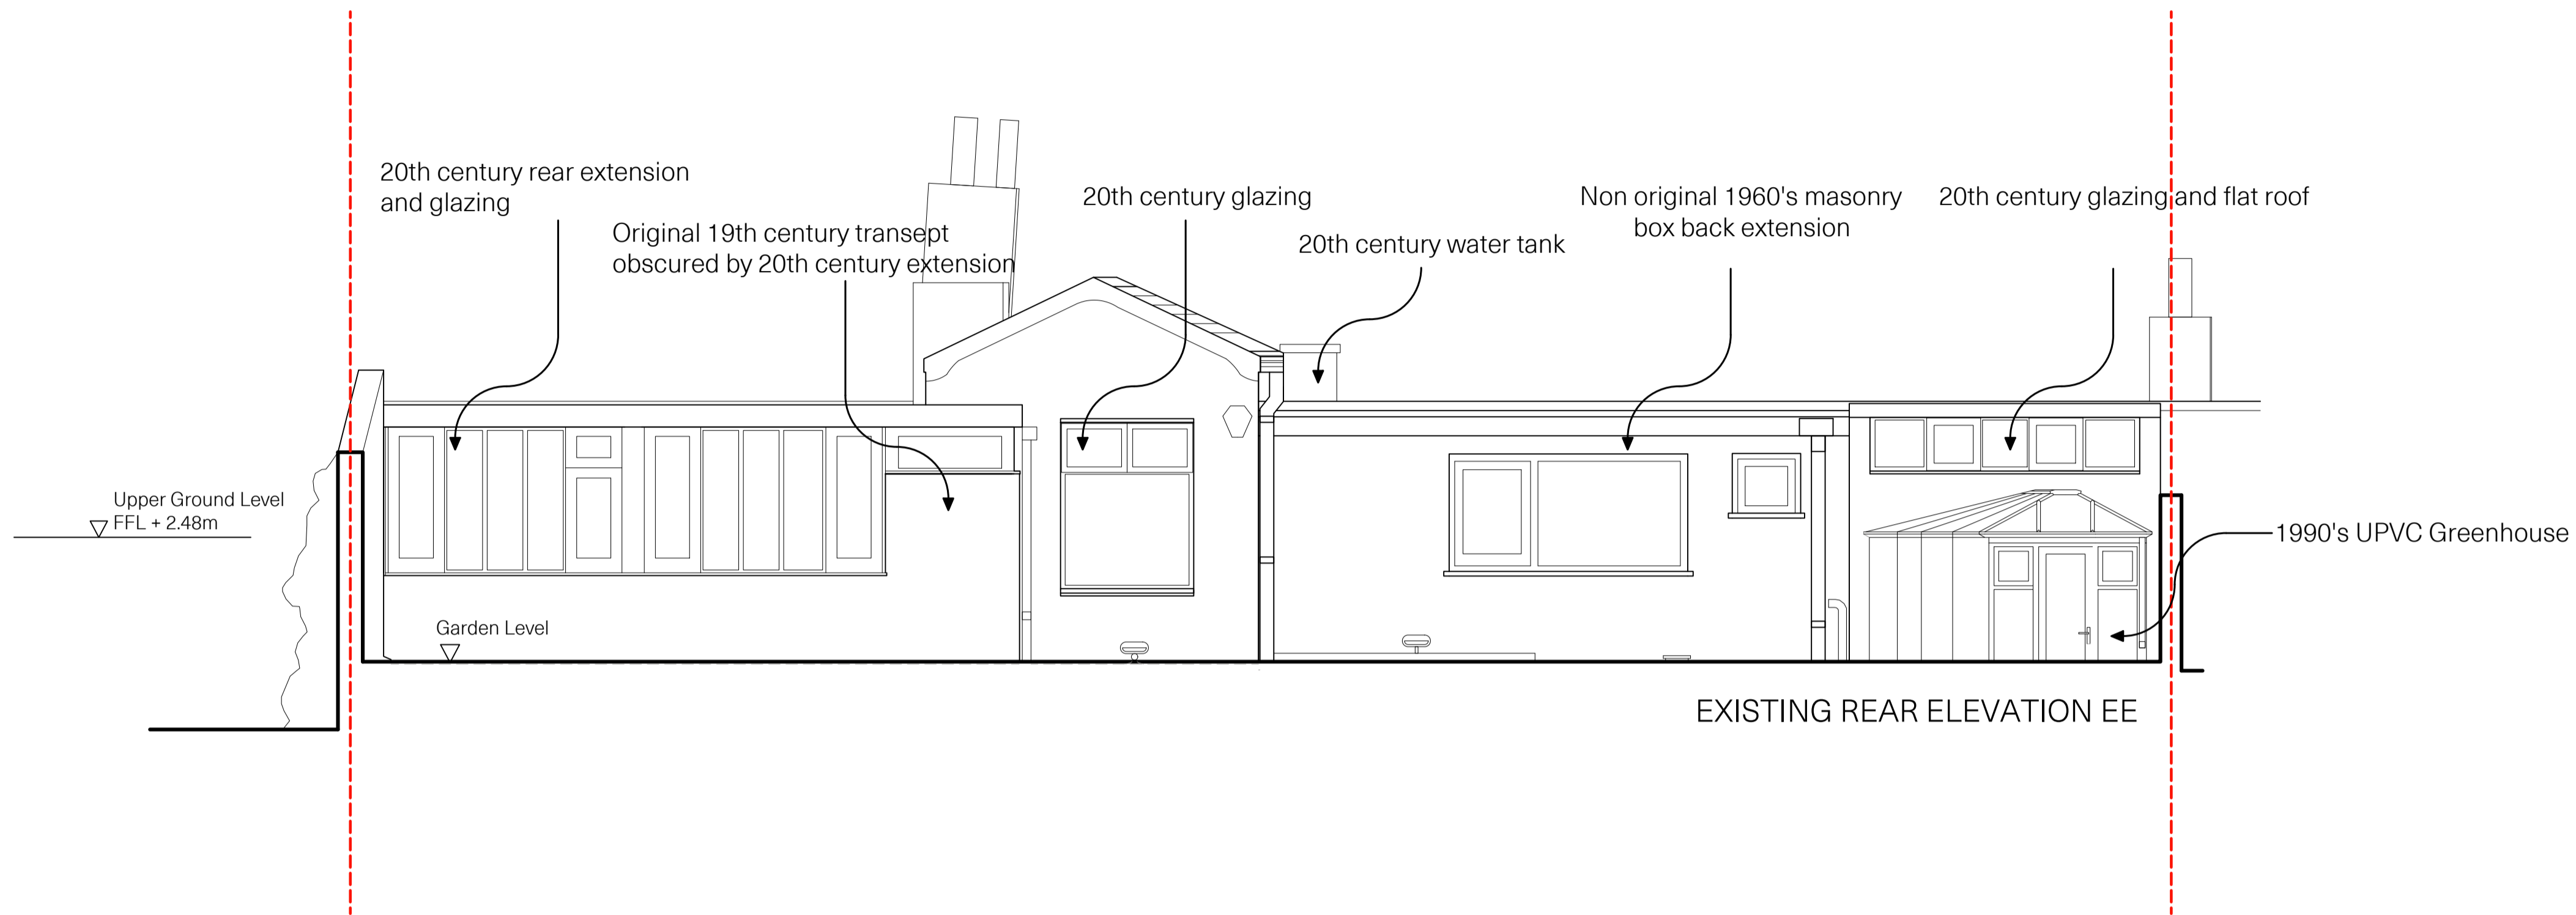

CHAN + EAYRS 111 Frognal, Hampstead NW3 6XR		
Zoe Chan Eayrs and Merlin Eayrs		
Project : 111 Frognal		
TITLE : EXISTING REAR ELEVATION EE : PROPOSED REAR ELEVATION EE		
Date 06.12.2019	Scale 1:50 @A1	Drawing No.E2.EE
		Rev.07


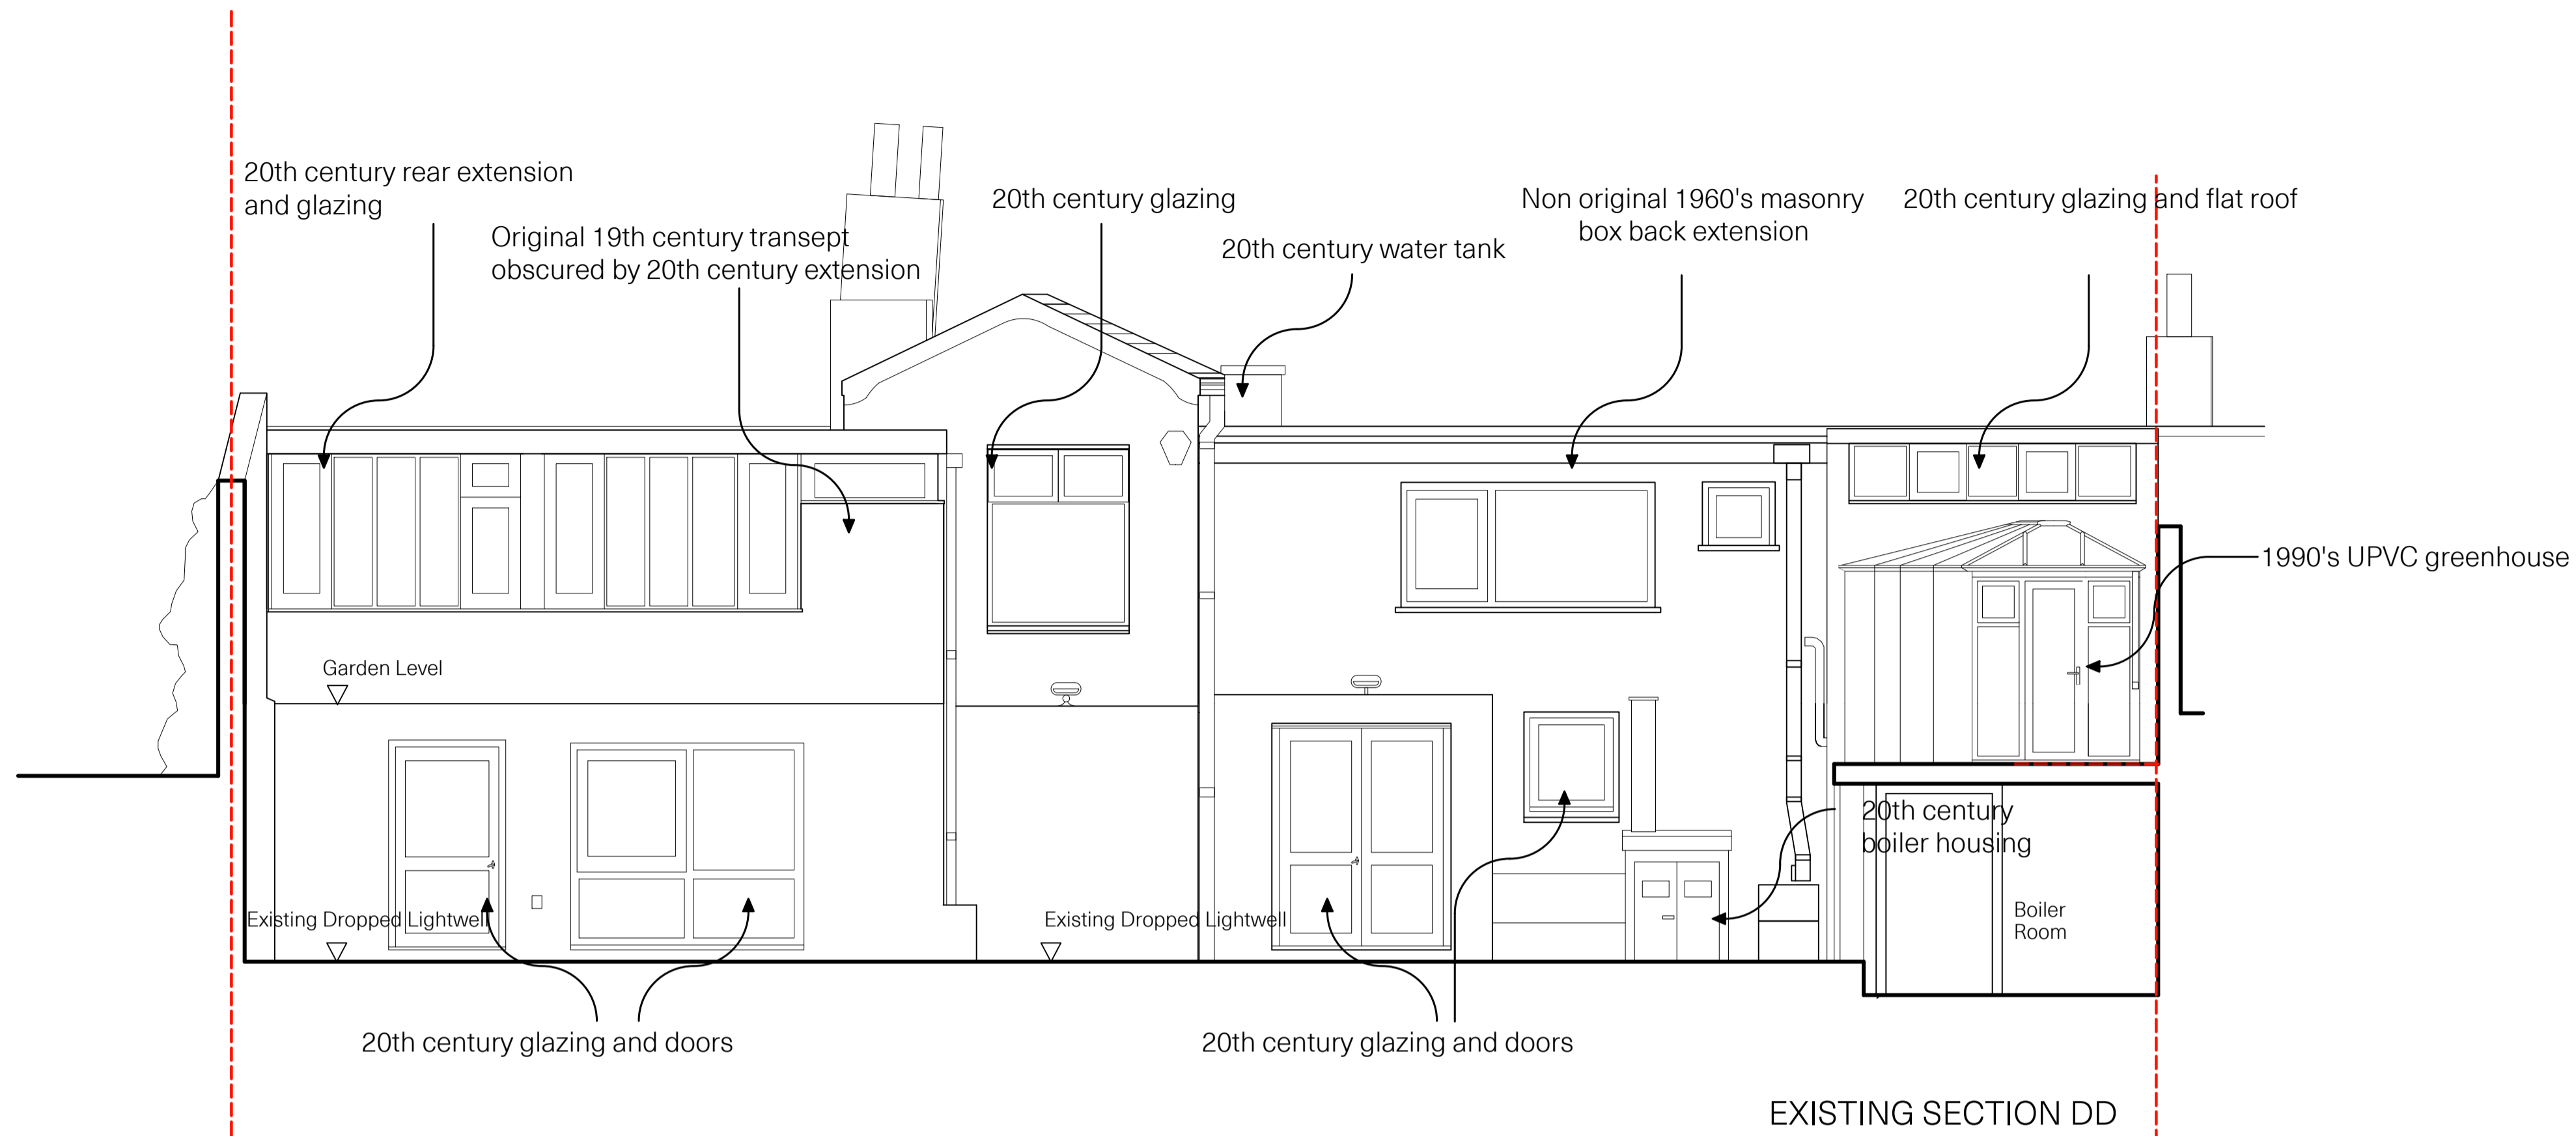



EXISTING SECTION DD

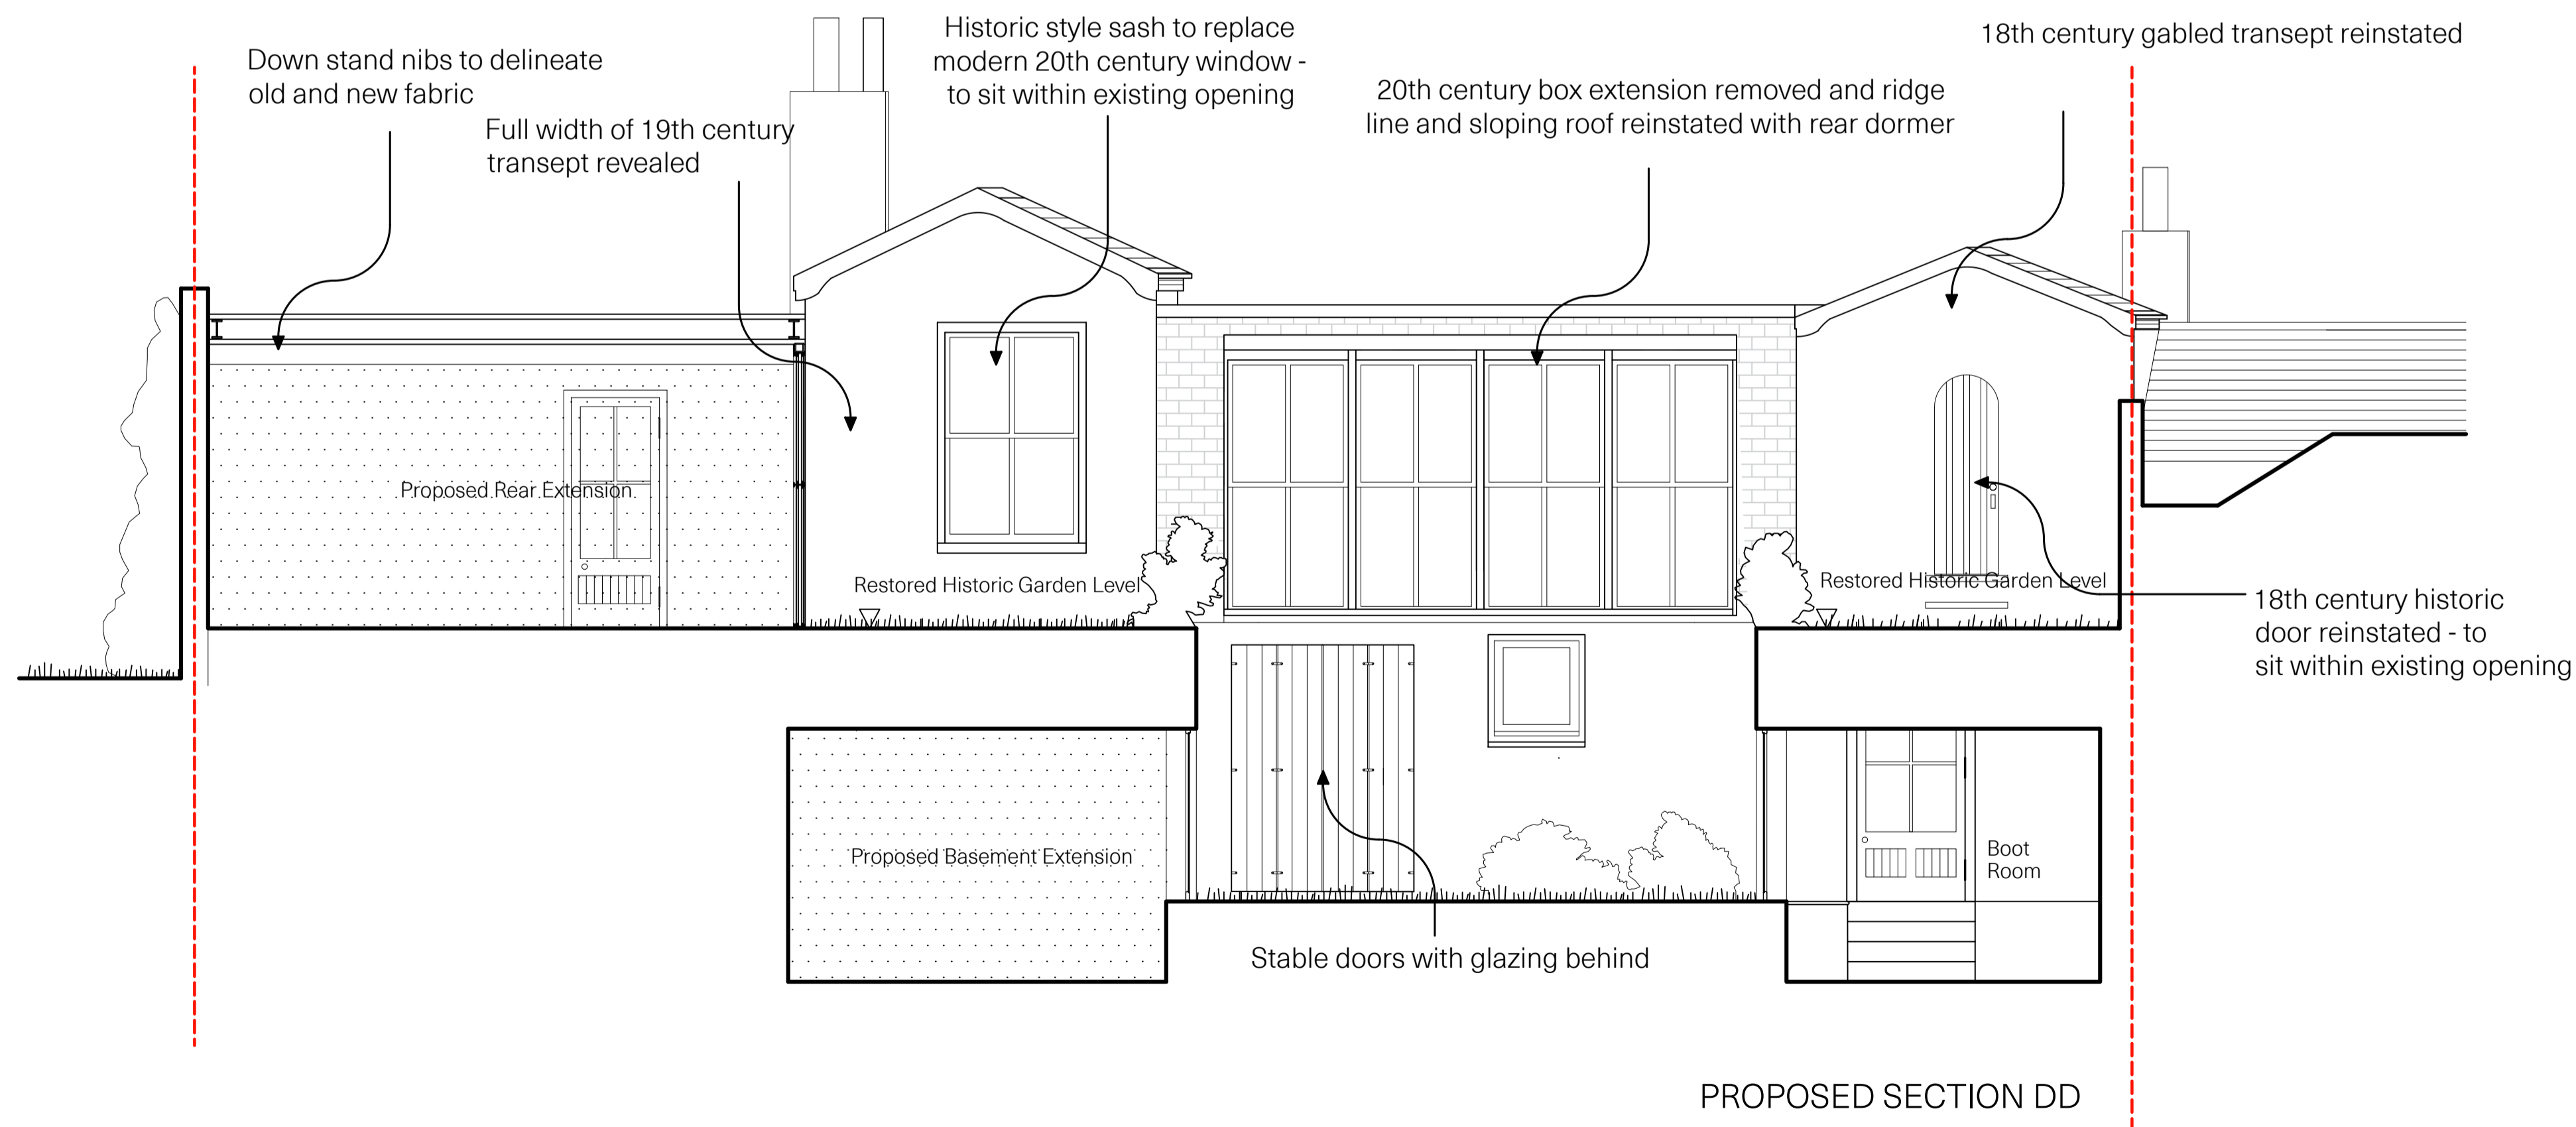


PROPOSED SECTION DD

 Proposed Rear Extension

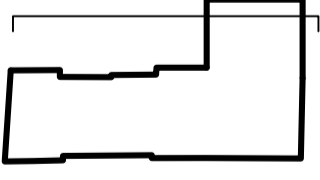 CHAN + EAYRS 111 Frognal, Hampstead NW3 6XR		
Zoe Chan Eayrs and Merlin Eayrs		
Project : 111 Frognal		
TITLE : EXISTING SECTION DD : PROPOSED SECTION DD		
Date 06.12.2019	Scale 1:50 @A1	Drawing No. S1.DD
		Rev.07
		

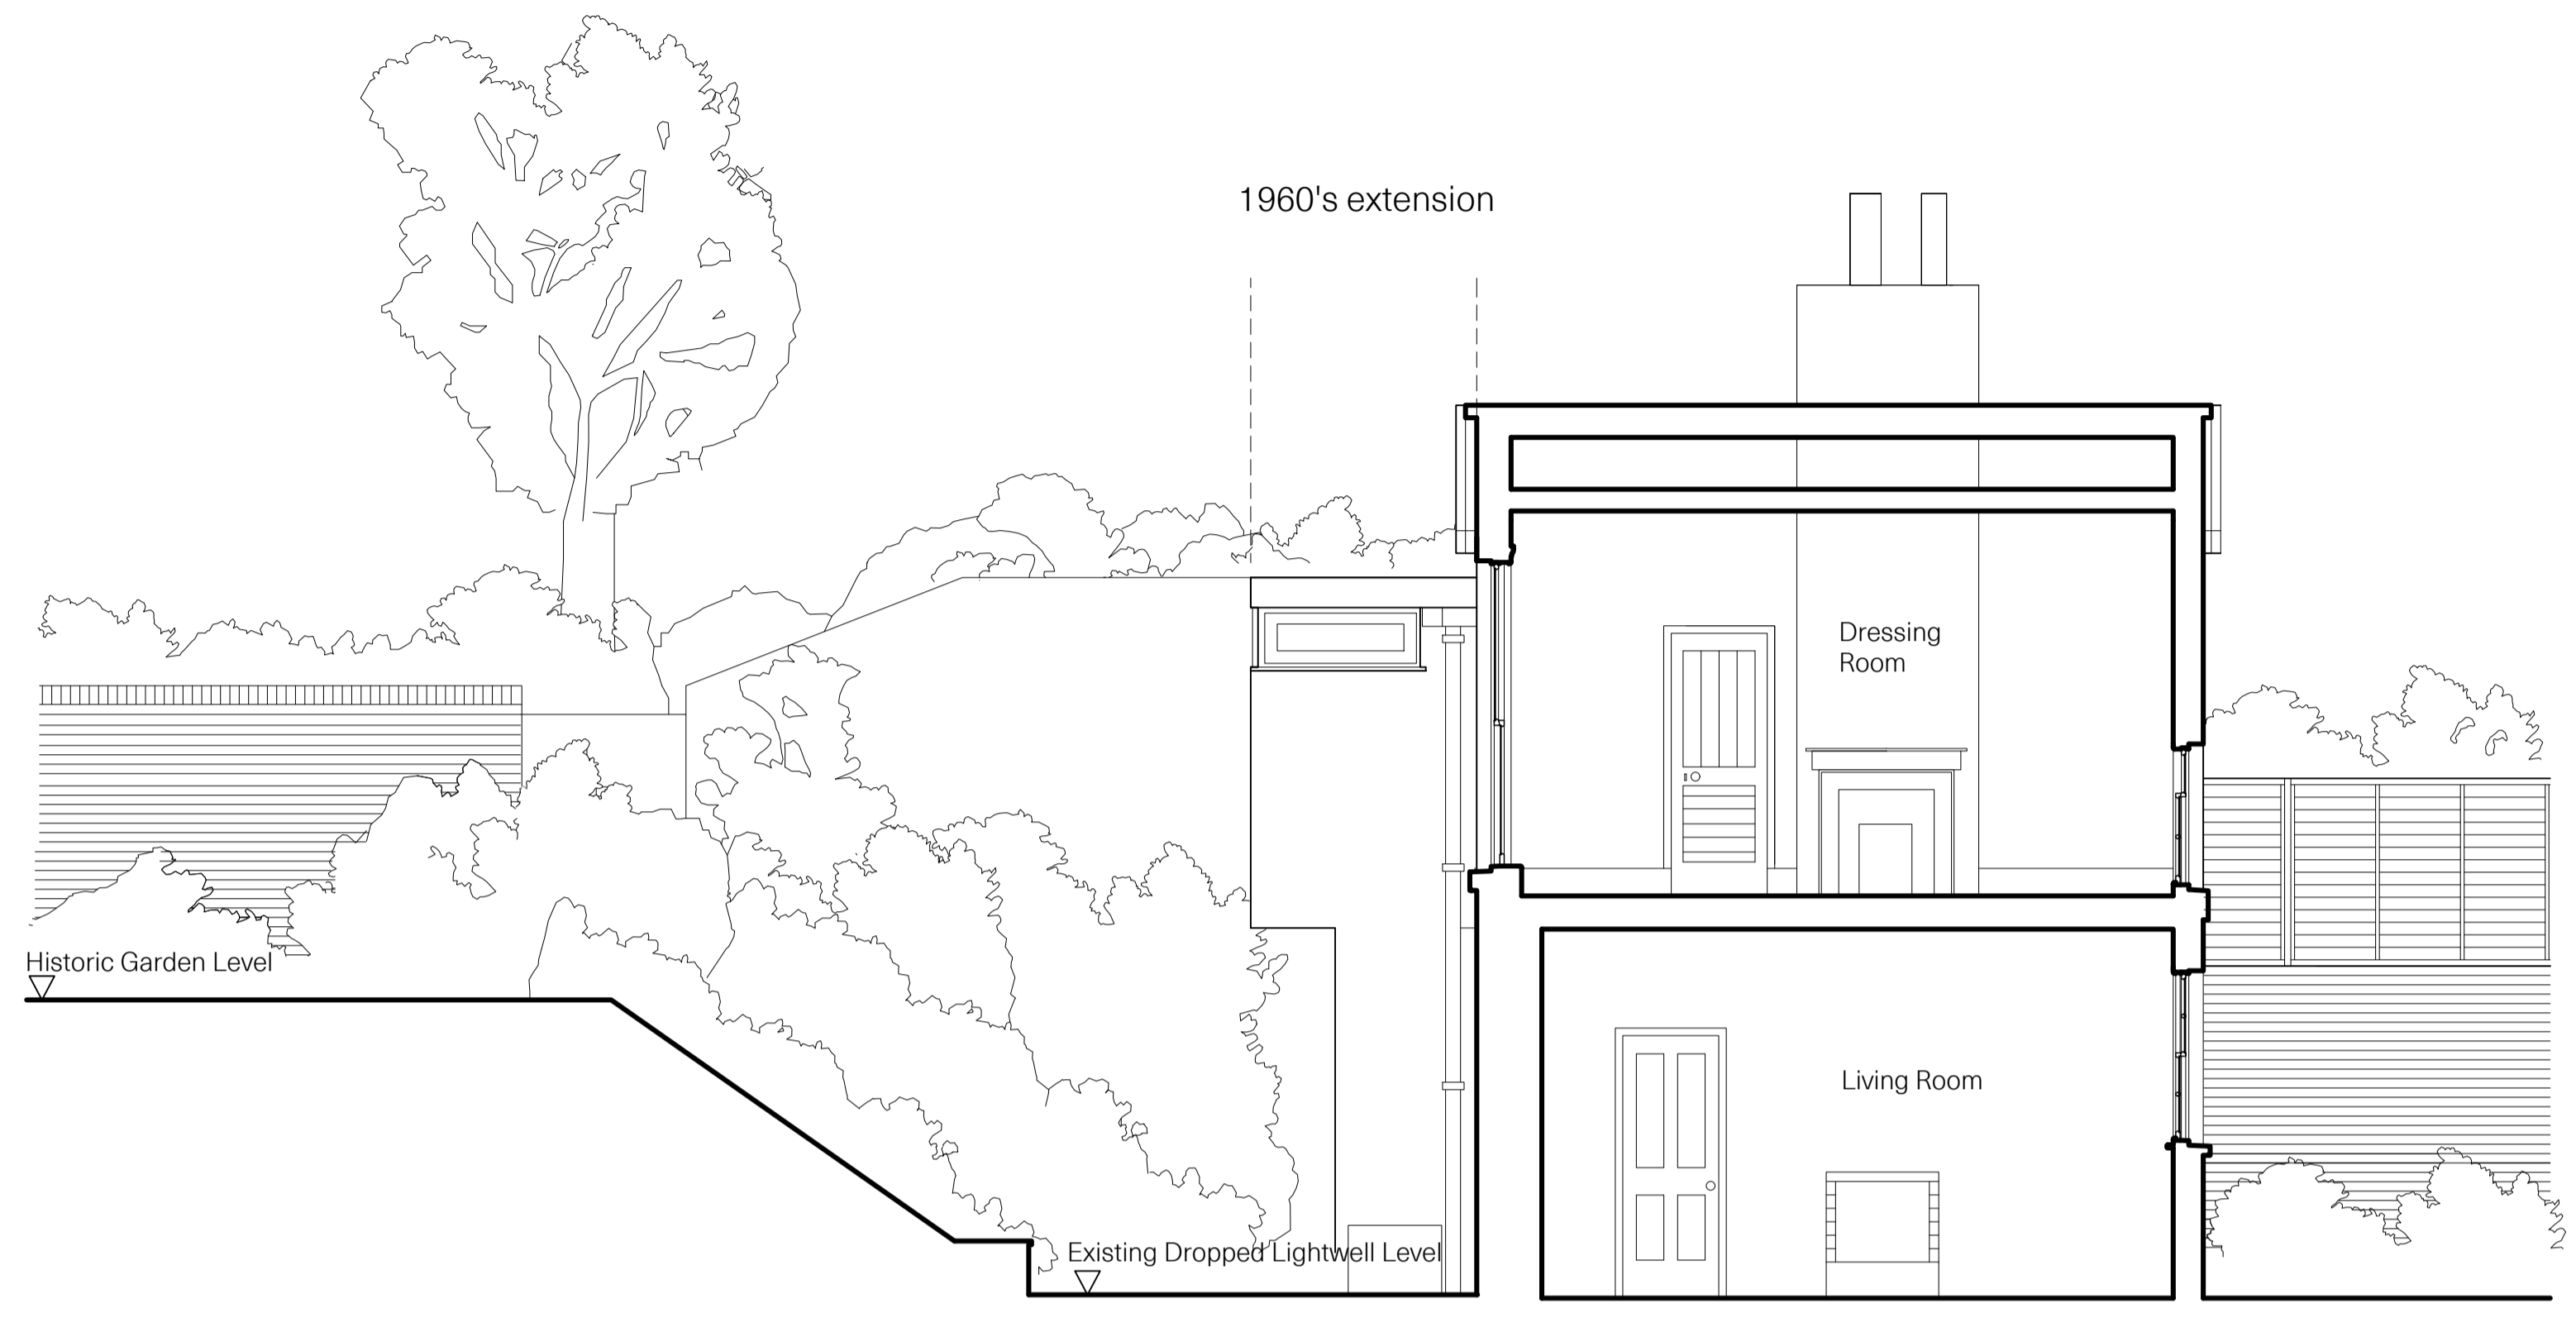


EXISTING SECTION FF

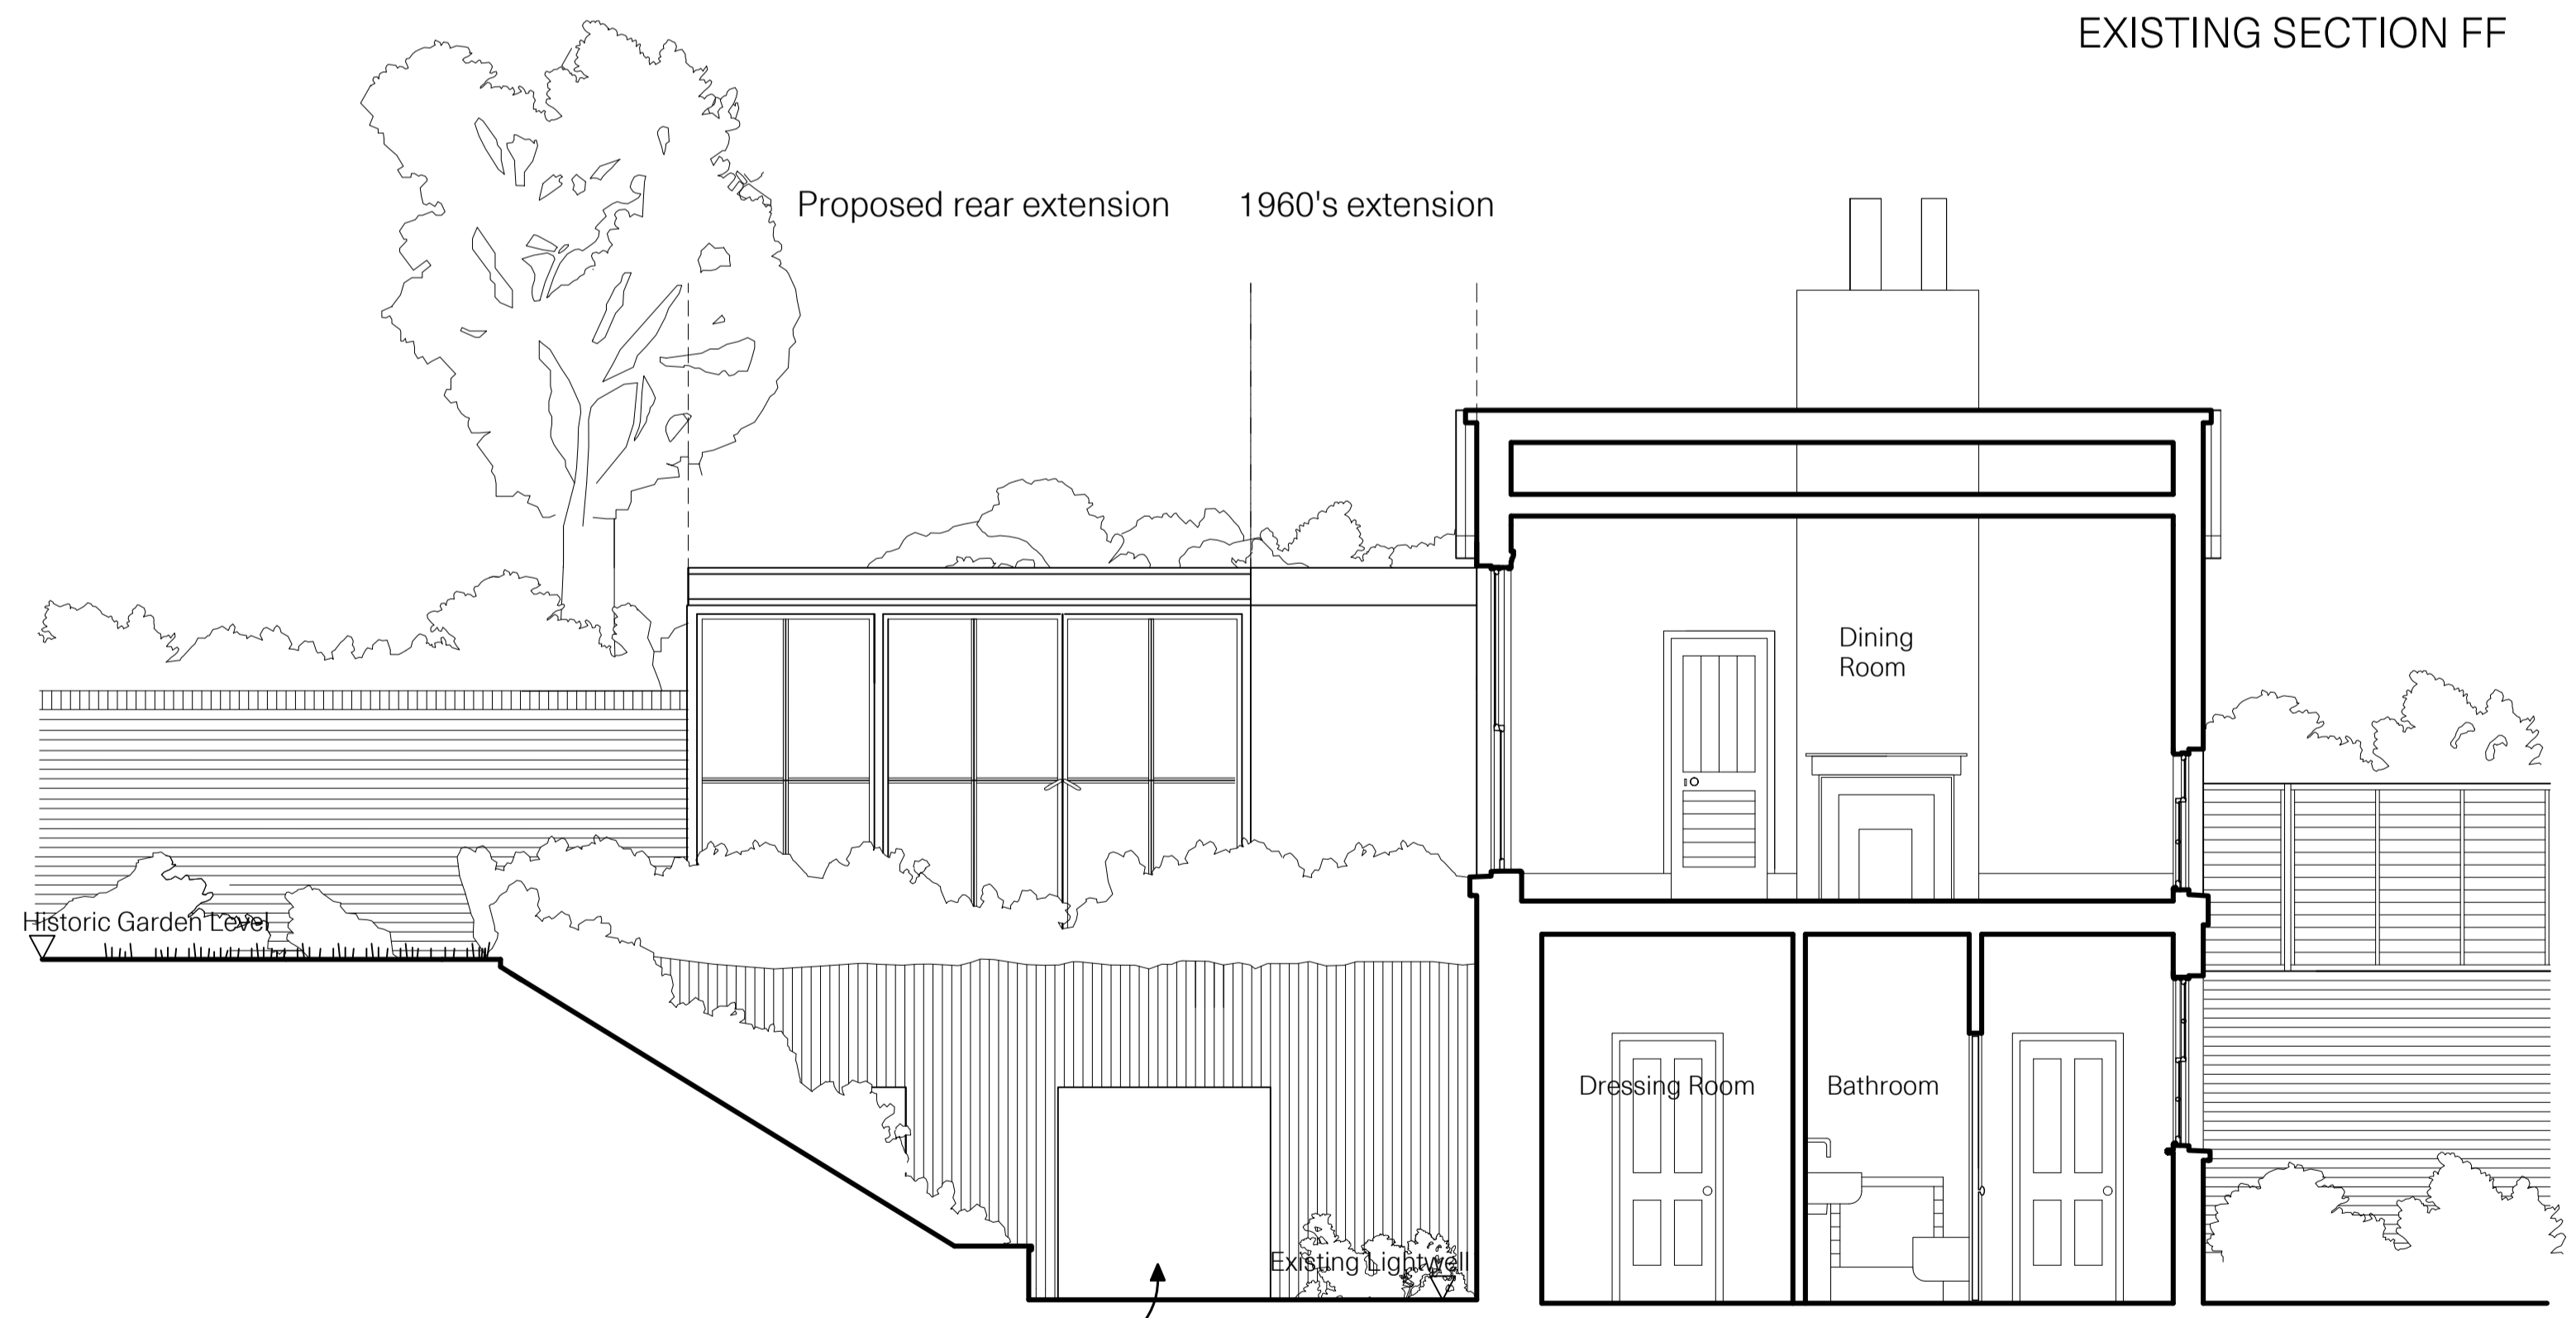


PROPOSED SECTION FF

CHAN + EAYRS 111 Frognal, Hampstead NW3 6XR		
Zoe Chan Eayrs and Merlin Eayrs		
Project : 111 Frognal		
TITLE : EXISTING SECTION FF : PROPOSED SECTION FF		
Date 06.12.2019	Scale 1:50 @A1	Drawing No. S2.FF
		Rev.07

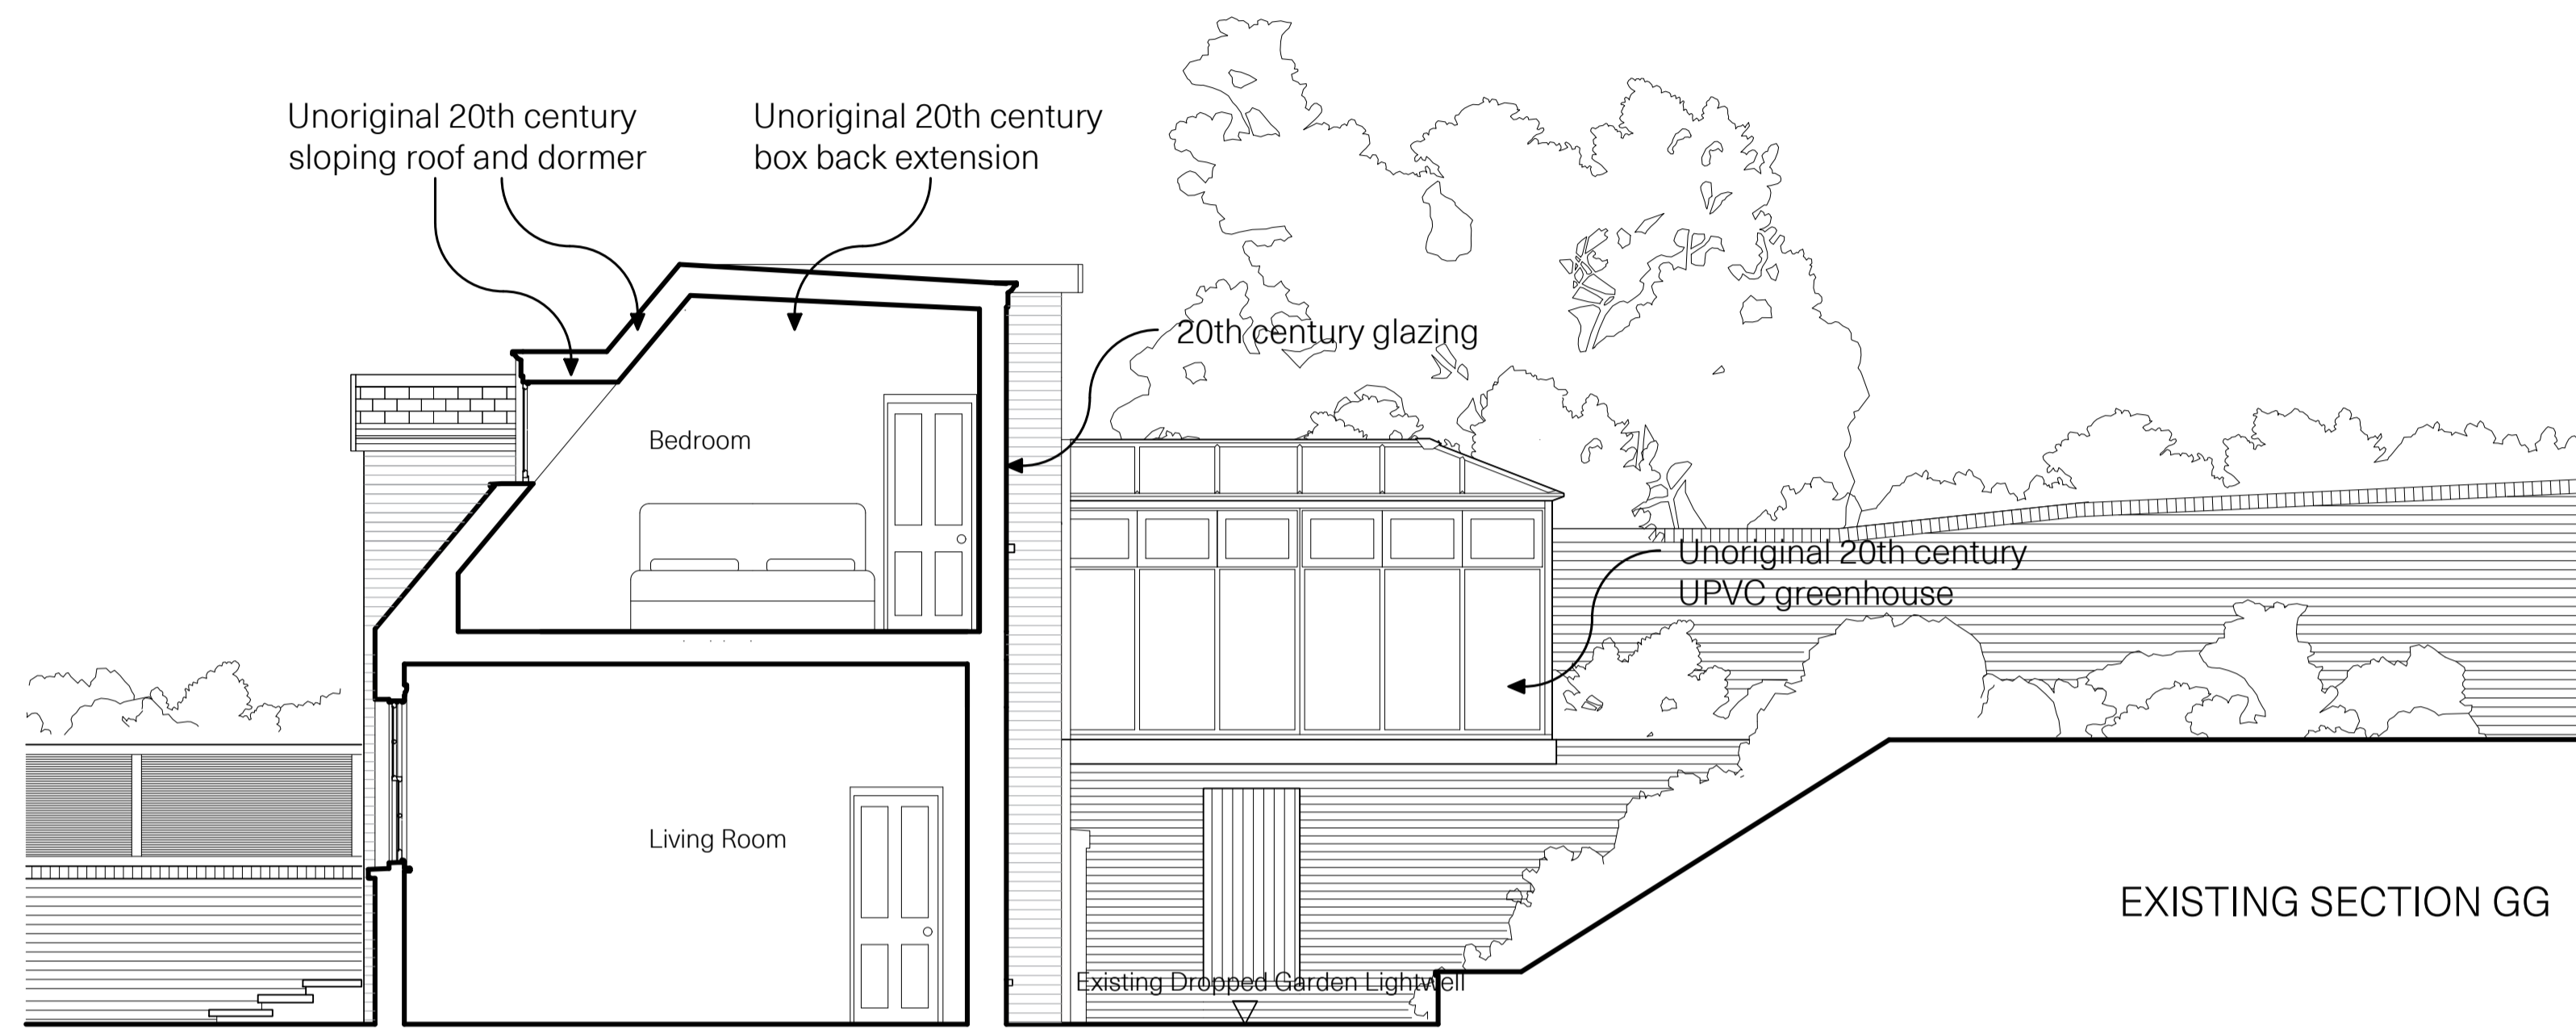

EXISTING SECTION GG

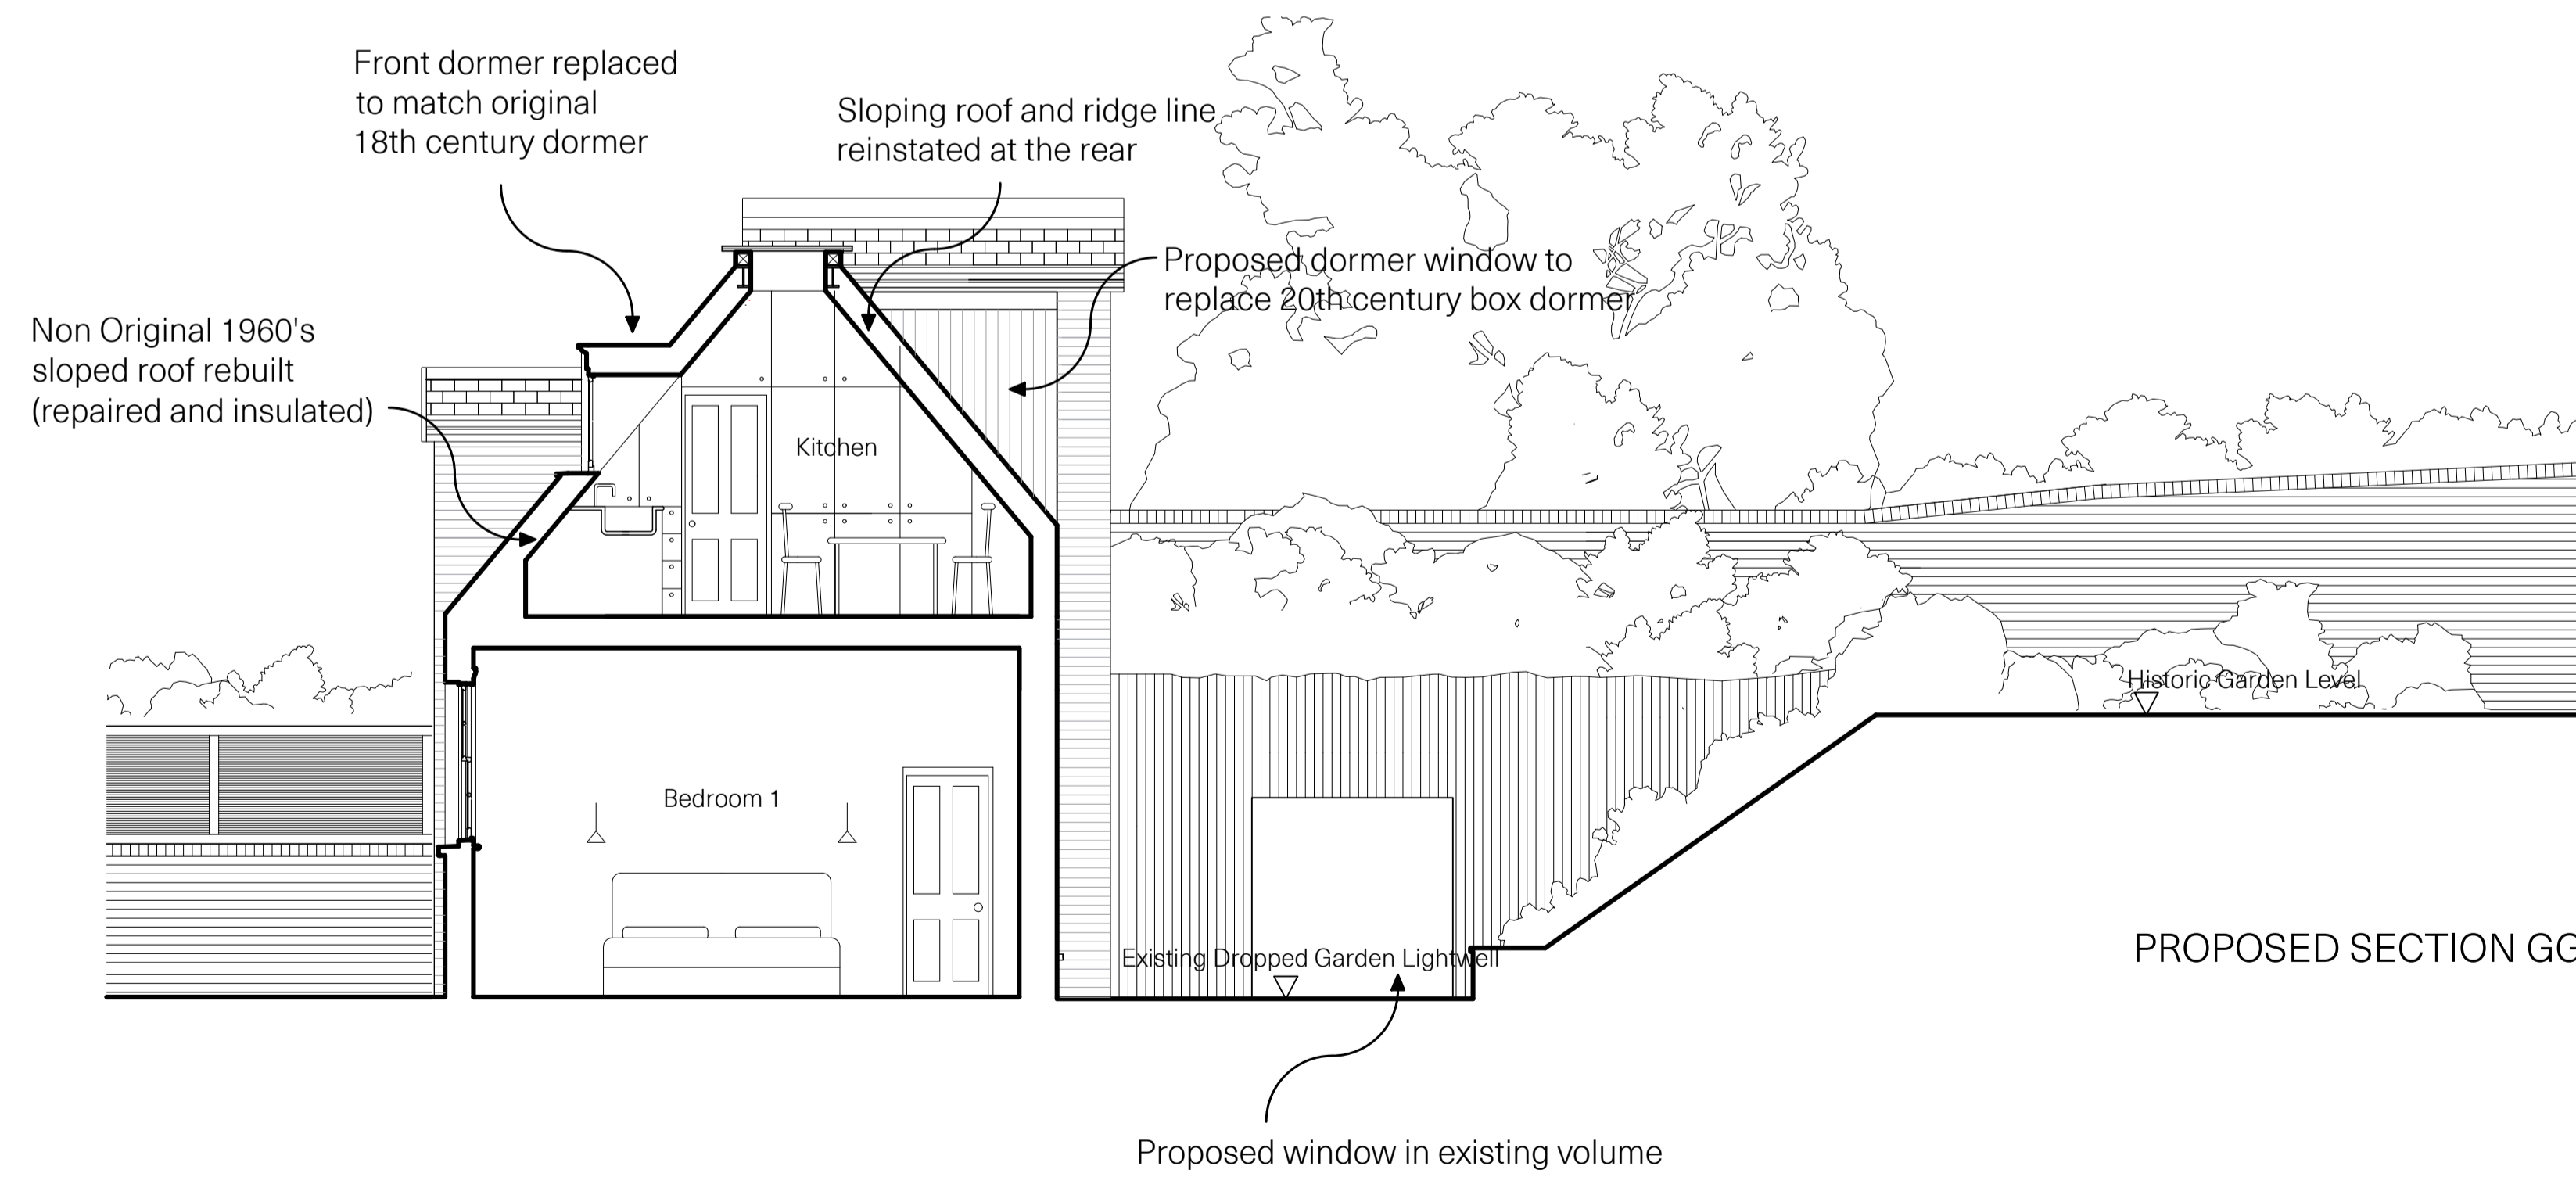

PROPOSED SECTION GG

CHAN + EAYRS 111 Frognal, Hampstead NW3 6XR		
Zoe Chan Eayrs and Merlin Eayrs		
Project : 111 Frognal		
TITLE : EXISTING SECTION GG : PROPOSED SECTION GG		
Date 06.12.2019	Scale 1:50 @A1	Drawing No. S3.GG Rev.07