

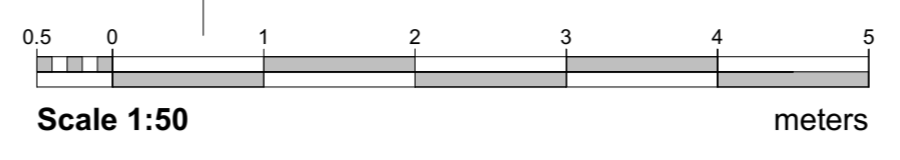


ground floor plan
scale 1:50

Existing room areas		
Story		Area sqm
Ground Floor	office	42.37
First Floor	bedroom 1	9.15
	bedroom 2	11.11
	kitchen	7.40
second floor	bedroom 3	9.10
	bedroom 4	11.25
	sitting room	11.32
third floor	attic	7.77
	bedroom 5	13.29
		122.76 m²

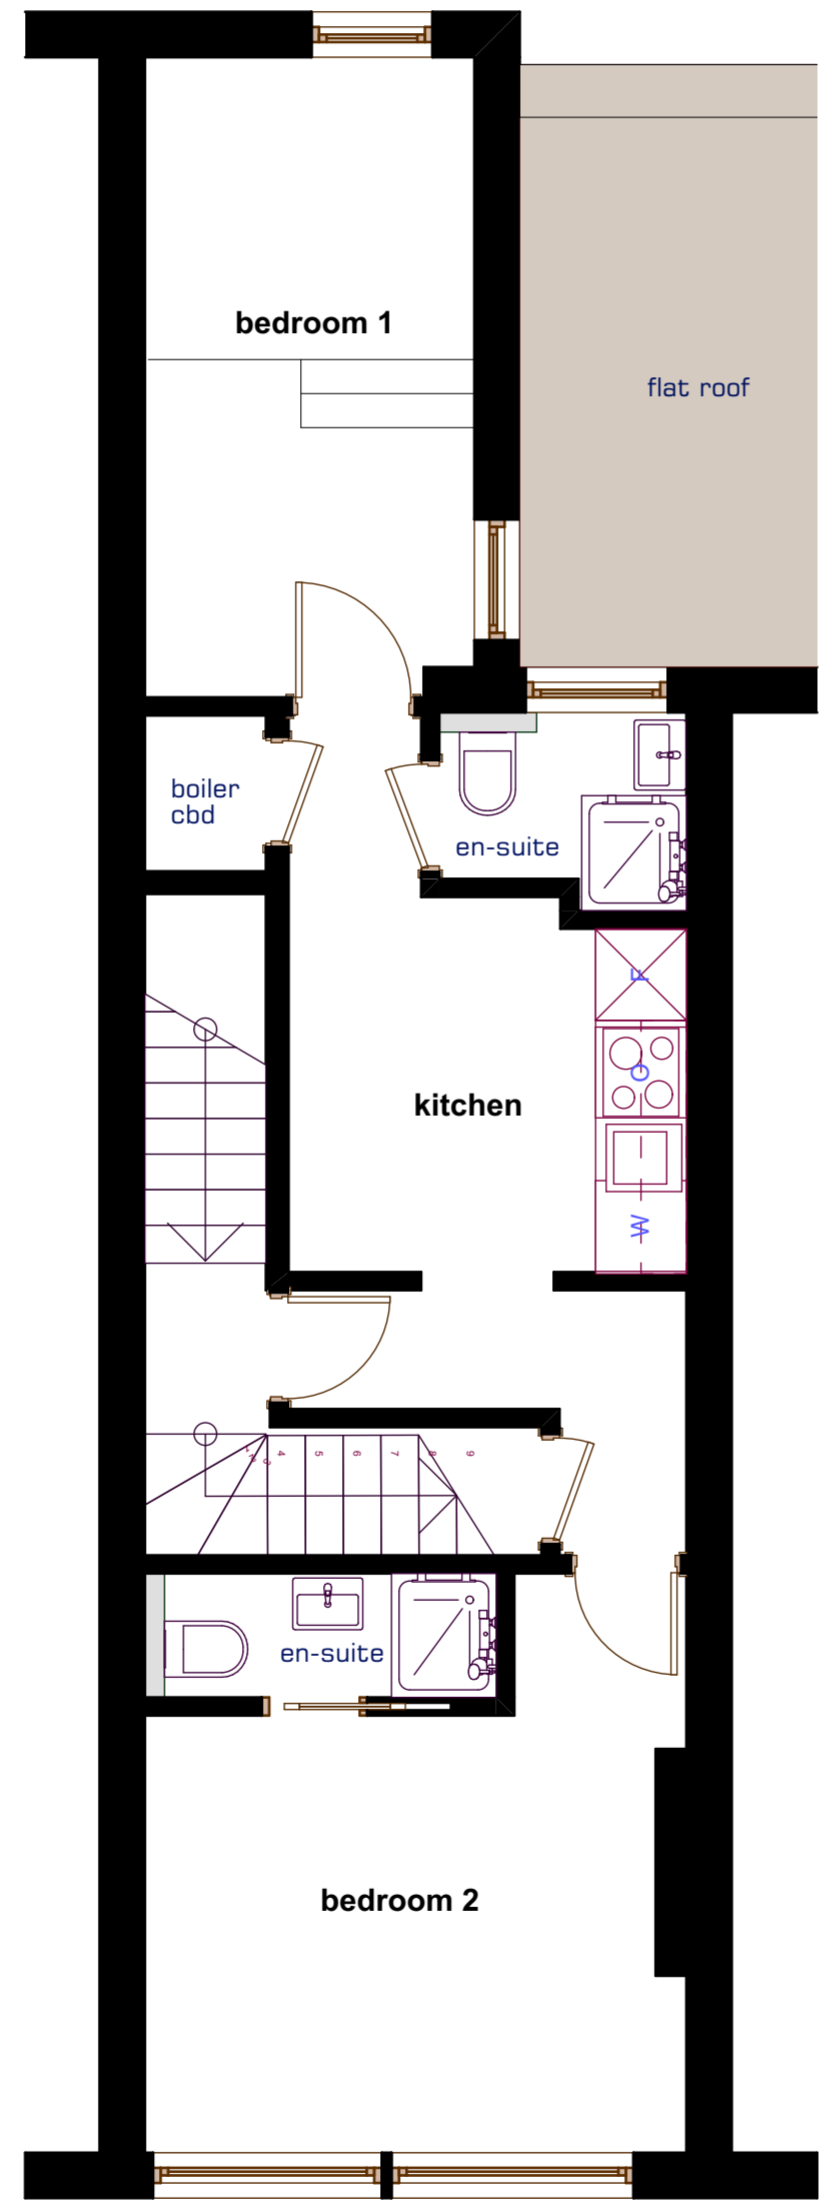

ReVID Comment
 A Bedroom 6 amended as attic

 

first floor plan
scale 1:50



second floor plan
scale 1:50



third floor plan
scale 1:50