


Step up
Adjoining property 200mm higher

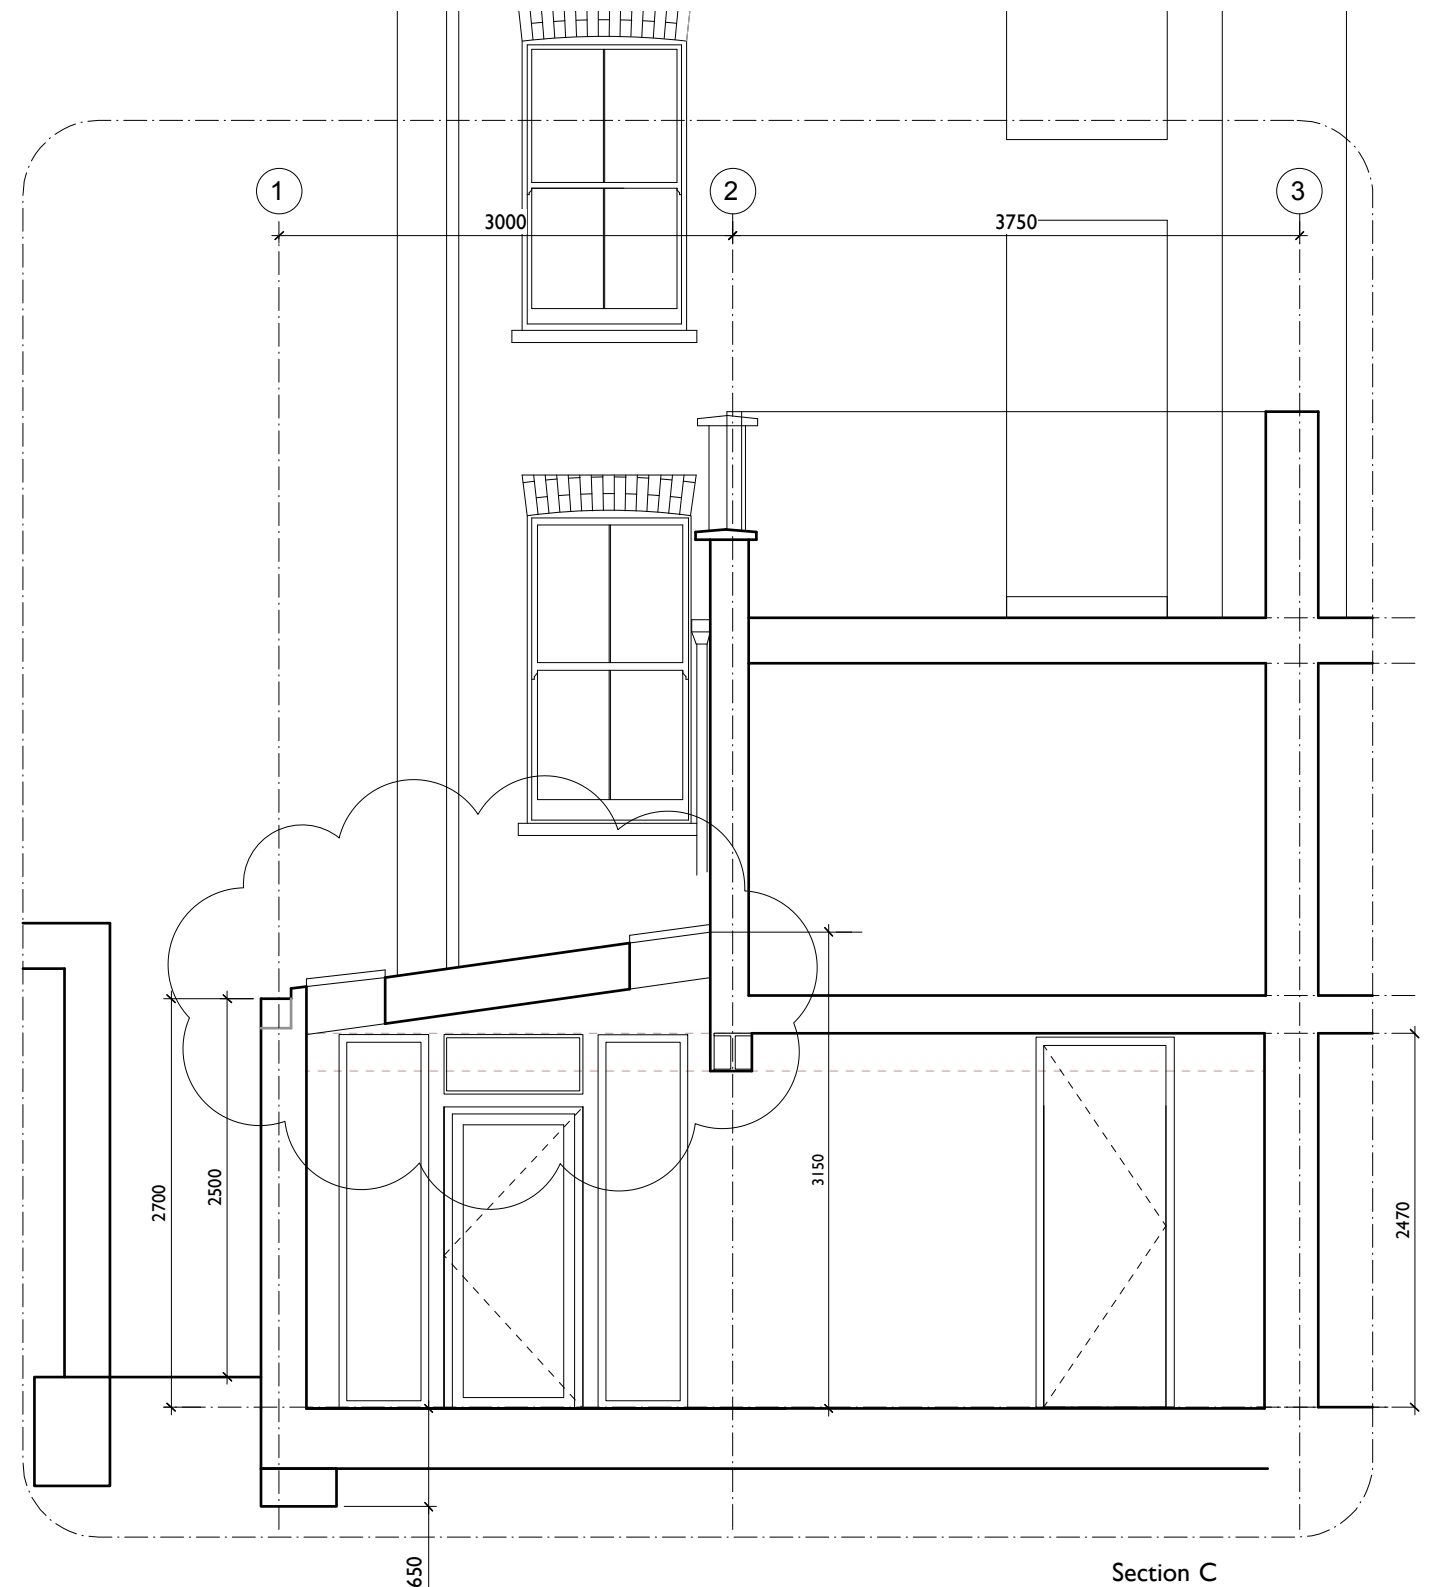

MARTINS CAMISULI Unit 1, 2A Oakford Road, London NW5 1AH Tel 020 7267 86 22

JOB TITLE: Estelle road
DRWG TITLE: Proposed Rear Elevation & Section C
DRWG NO: MC/198(02)_05
SCALE: 1:50
DATE: July 2019

REVISION: B 111219 Height of pitch roof reduced to 3.15m

**ALL DIMENSIONS INDICATED ON THIS DRAWING ARE SUBJECT TO ALTERATIONS ONCE ON SITE.
CONFIRM ALL DIMENSION ON SITE PRIOR TO ORDERING AND CONSTRUCTION**

Scale bar

