
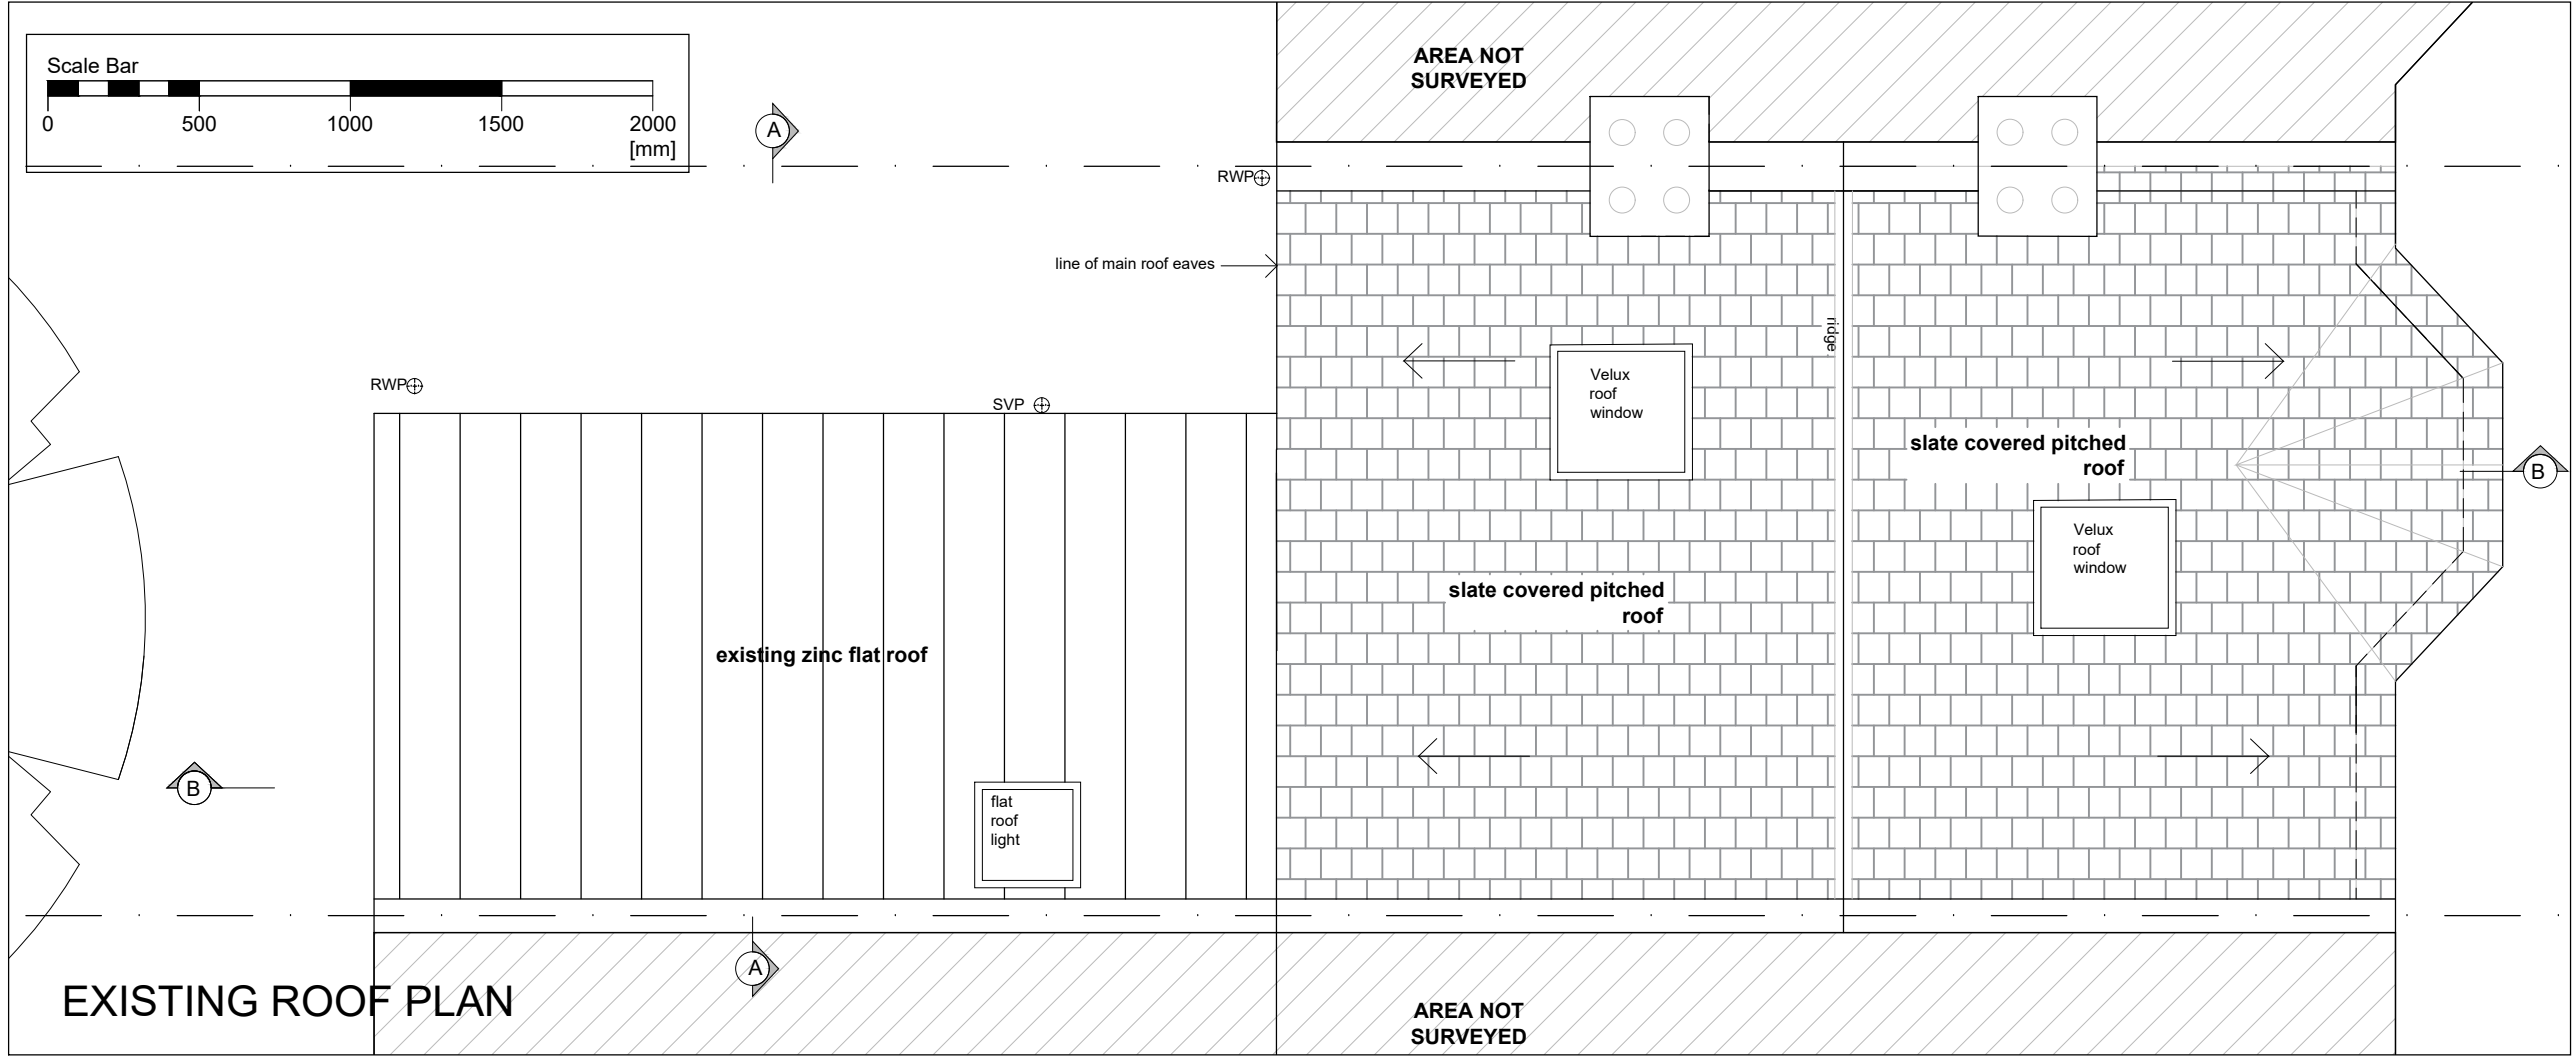
 


EXISTING SECOND FLOOR LOFT PLAN

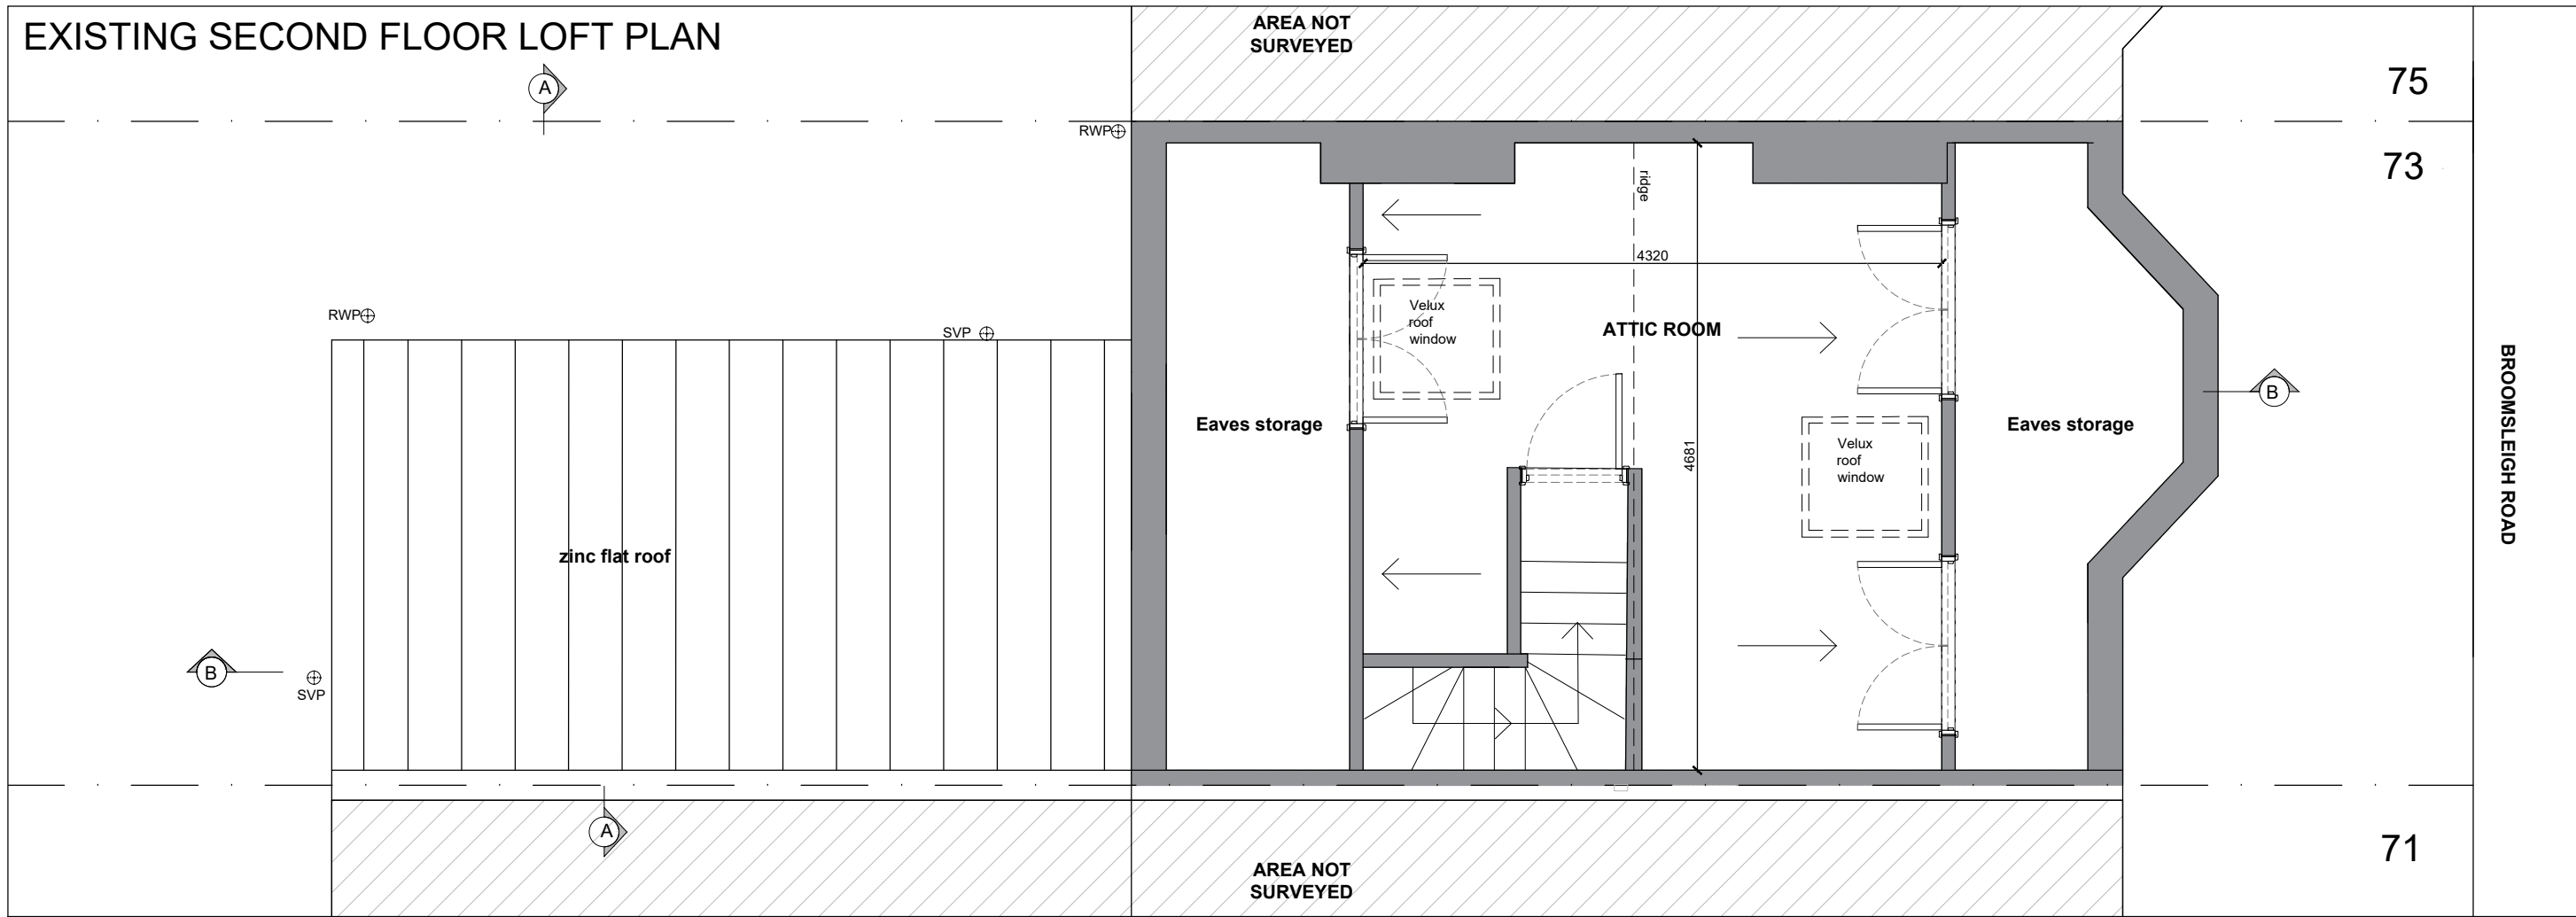

Do not scale from this drawing
All dimensions are to be checked on site
Any discrepancies are to be reported immediately to the Architect or Main Contractor

COPYRIGHT © 2014
ALL RIGHTS DESCRIBED IN THE CHAPTER IV OF THE COPYRIGHT
DESIGN AND PATENTS ACT 1988, HAVE BEEN GENERALLY ASSERTED

Notes:

P2	10.12.19	Planning Application	FB
P1	12.11.19	1st Client issue	FB
Rev.	Date	Comment	By

Client
Kavita Wali

Project
Kitchen & Loft Extensions
73 Broomsleigh Street London NW6 1QQ

Drawing
Existing Survey Drawings
Second Floor Loft & Roof Plans

Project No.	Drawing No.	Issue	Status
KW2019 SK02	P2	I	

Scale	Date	Drawn By	Checked By
1:50@A3	Oct 2019	FB	FB

FRANCIS BIRCH ARCHITECT
Francis Birch Dipl Arch (Oxford) RIBA Architect
11 North Hill Avenue, Highgate, London N6 4RJ
T: 0208 342 8602
M: 07432 553861
E: f.birch123@gmail.com