



PROPOSED ROOF PLAN

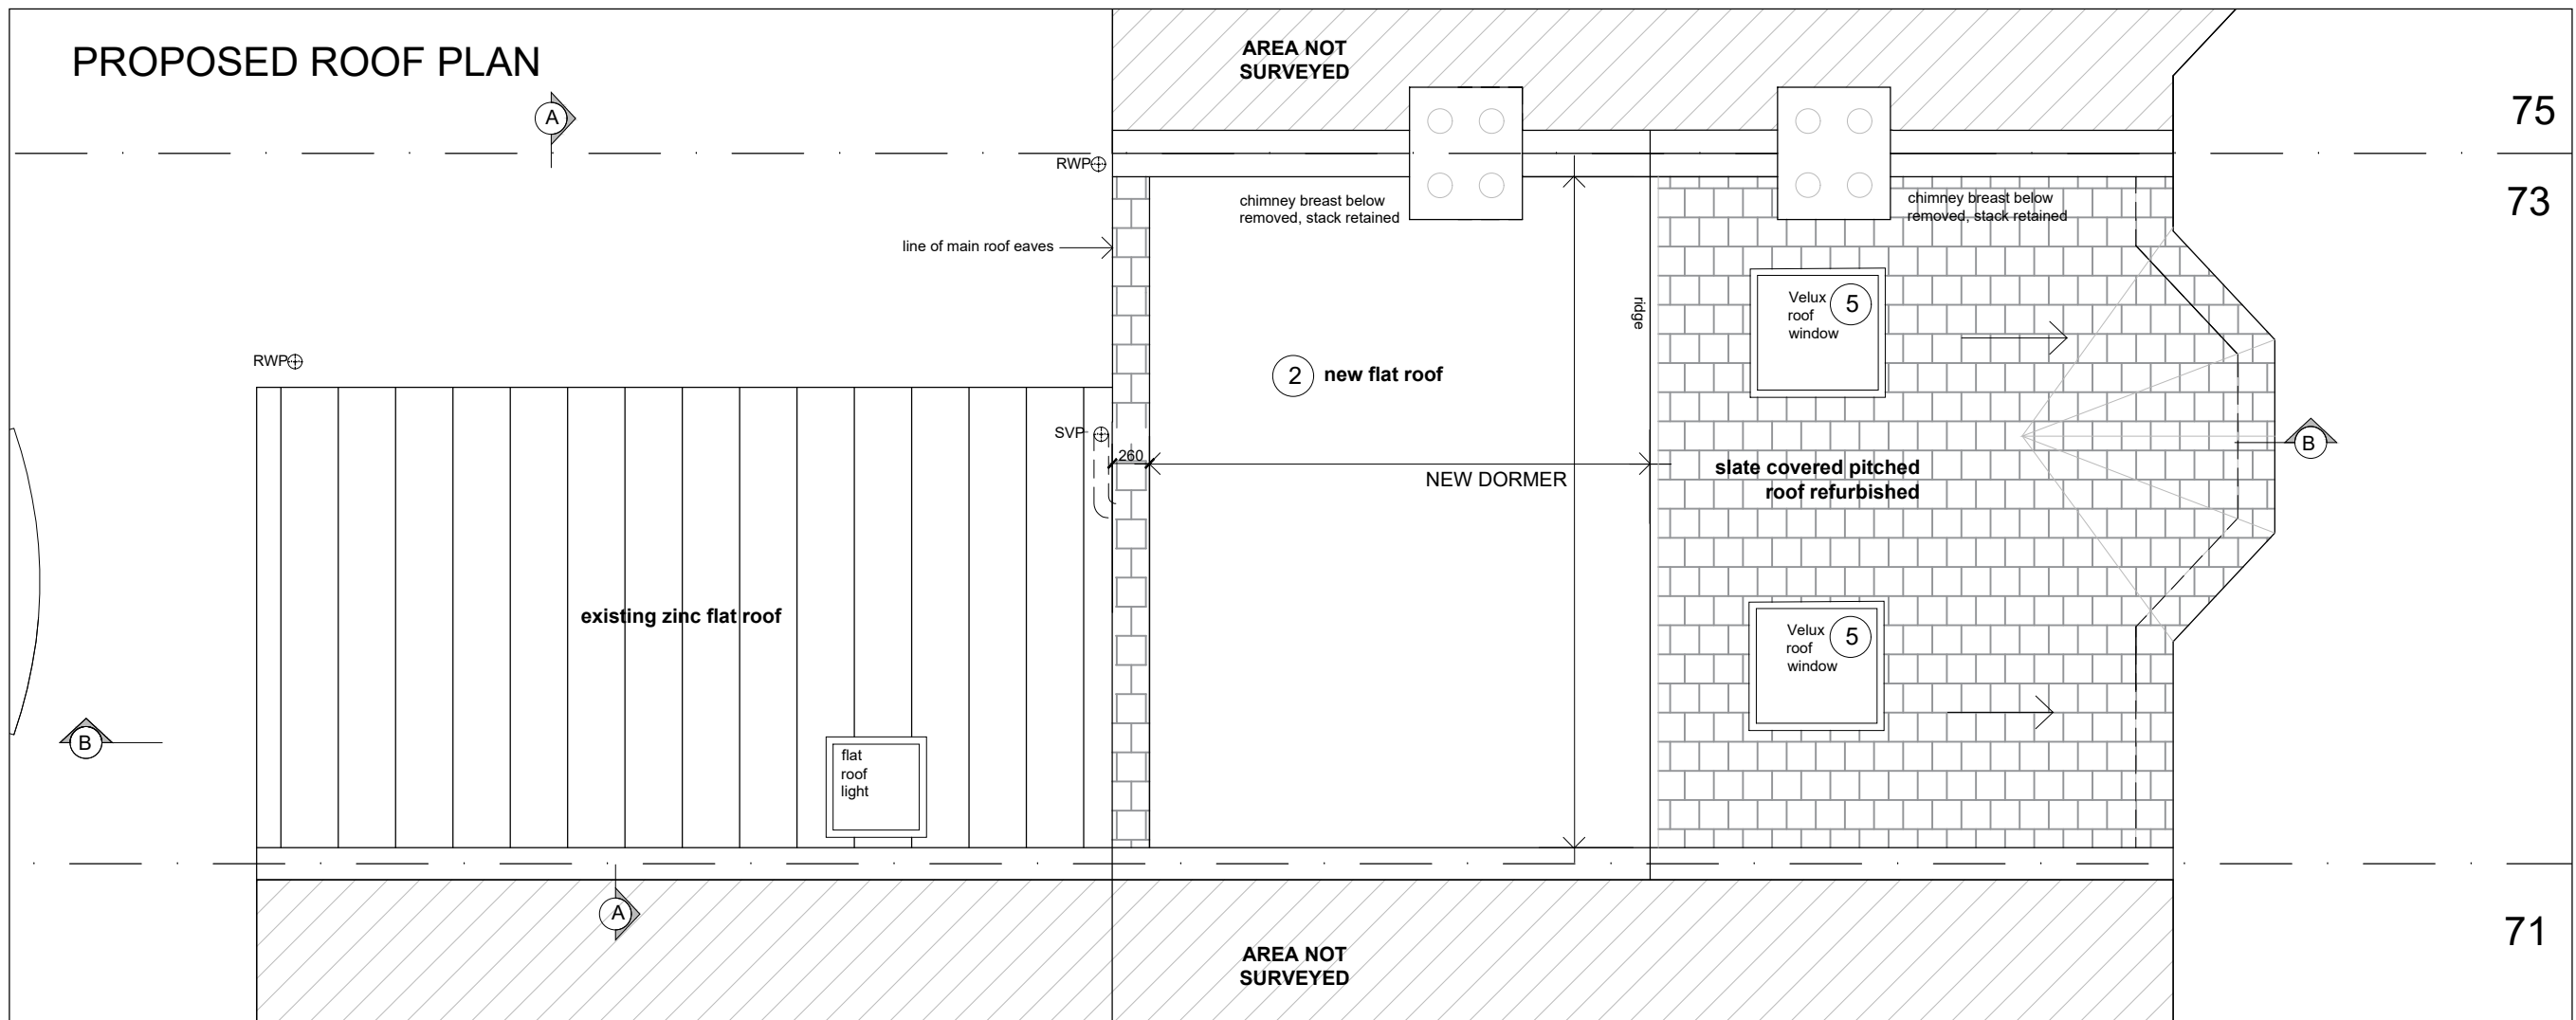

PROPOSED SECOND FLOOR LOFT PLAN

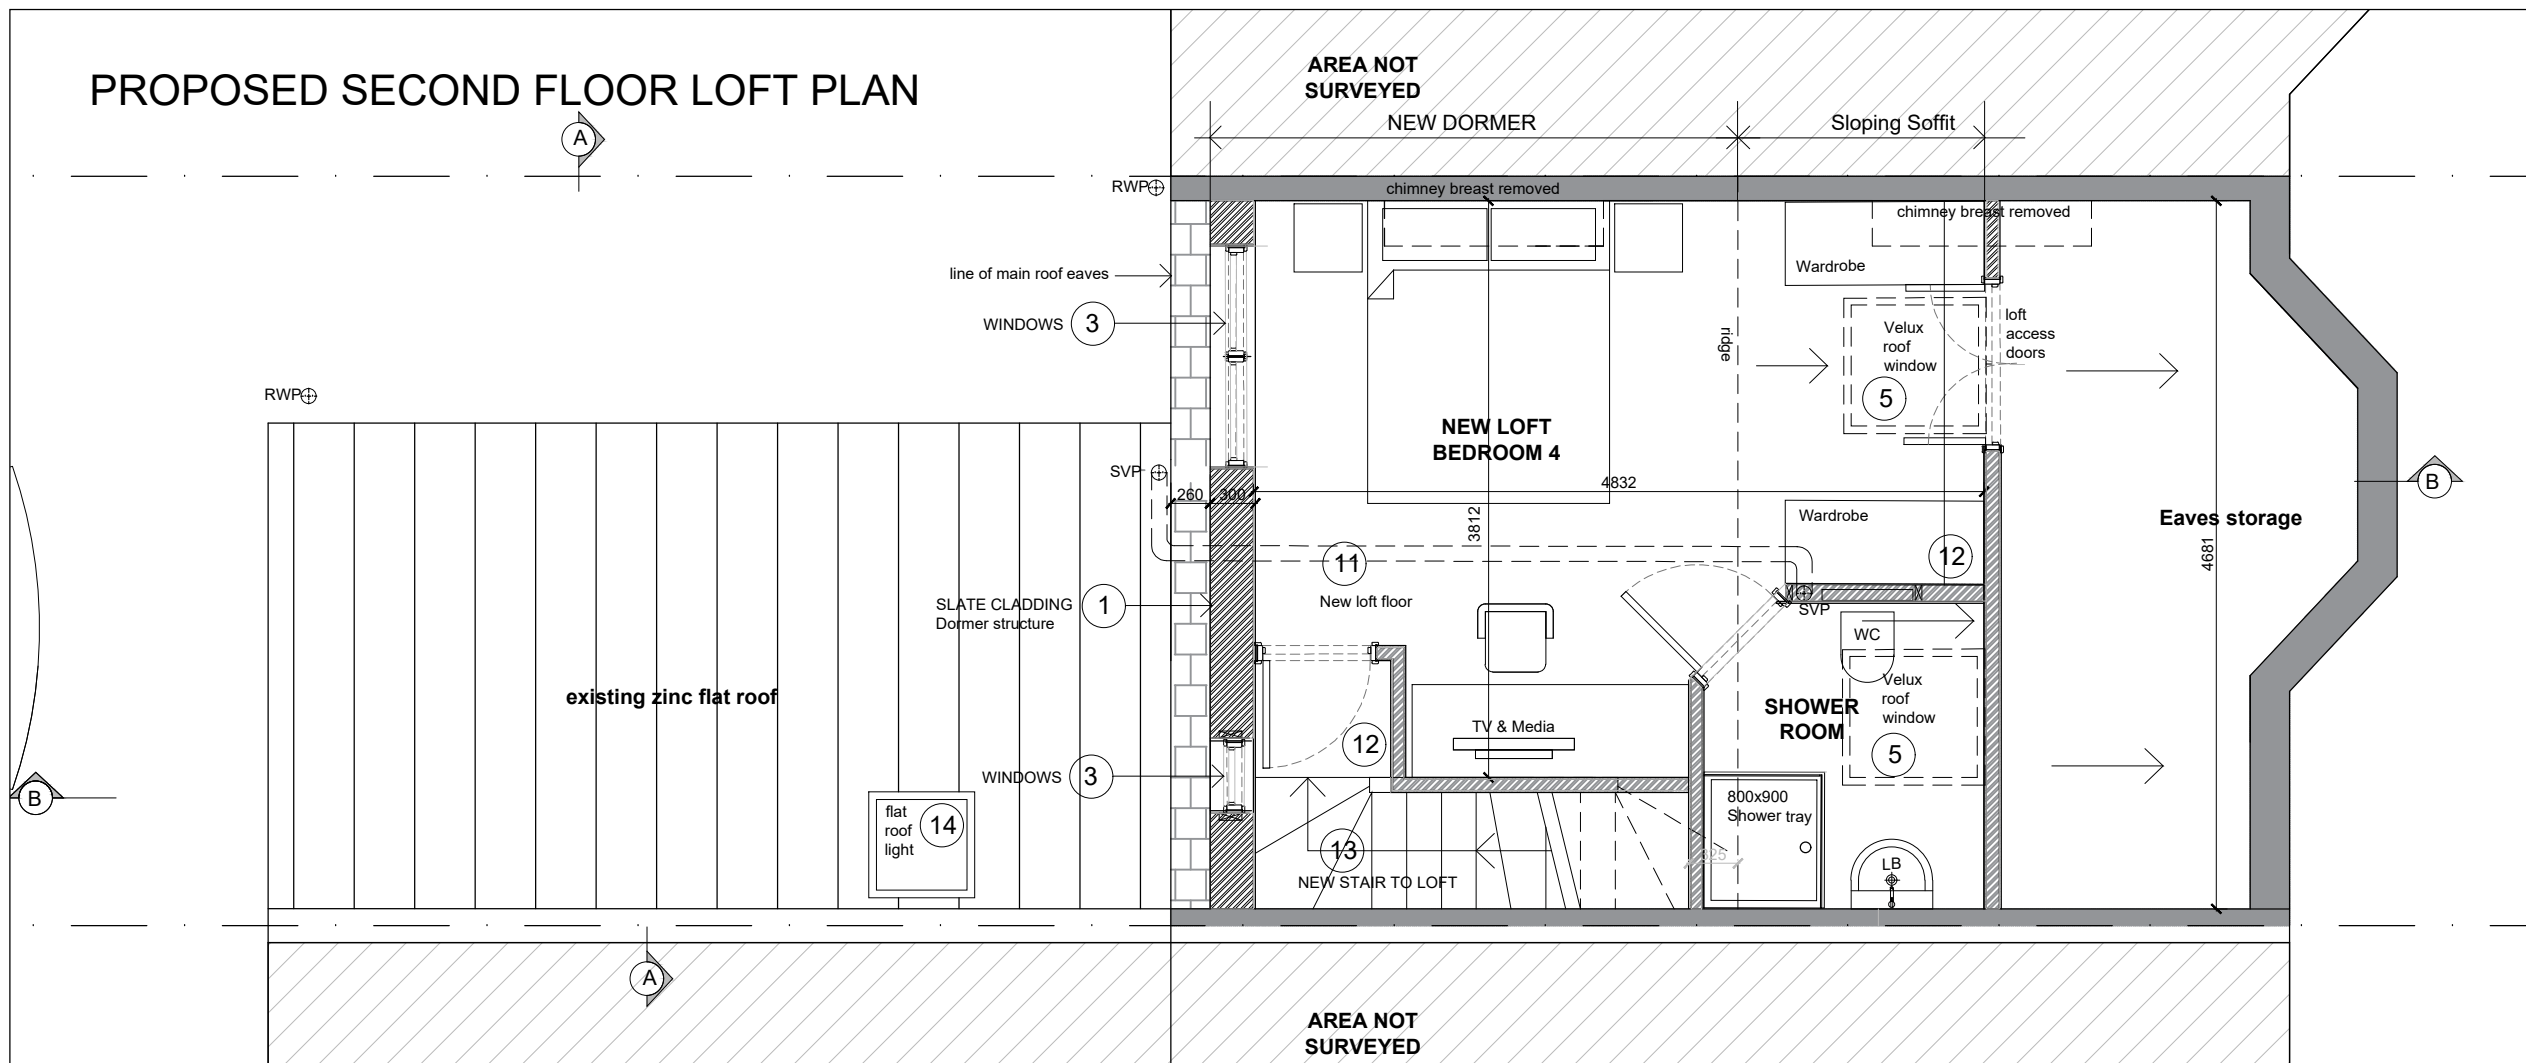

Do not scale from this drawing
All dimensions are to be checked on site
Any discrepancies are to be reported immediately to the Architect or Main Contractor

COPYRIGHT © 2014
ALL RIGHTS DESCRIBED IN THE CHAPTER IV OF THE COPYRIGHT DESIGN AND PATENTS ACT 1988, HAVE BEEN GENERALLY ASSERTED

Notes:

P6	10.12.19	Planning Application	FB
P5	08.12.19	Roof plan added	FB
P4	28.11.19	Revised Plans Options 1 & 2	FB
P3	25.11.19	Plan Revised as site survey	FB
P2	14.11.19	Client amendments	FB
P1	12.11.19	1st Client issue.	FB

Client
Kavita Wali

Project
Kitchen & Loft Extensions
73 Broomsleigh Street., London NW6 1QQ

Drawing
Proposed Drawings
Second Floor Loft Plan

Project No. Drawing No. Issue Status
KW2019 SK04 P6 I

Scale Date Drawn By Checked By
1:50@A3 Oct 2019 FB FB

FRANCIS BIRCH ARCHITECT

Francis Birch Dipl Arch (Oxford) RIBA Architect
11 North Hill Avenue, Highgate, London N6 4RJ
T: 0208 342 8602
M: 07432 553861
E: f.birch123@gmail.com