

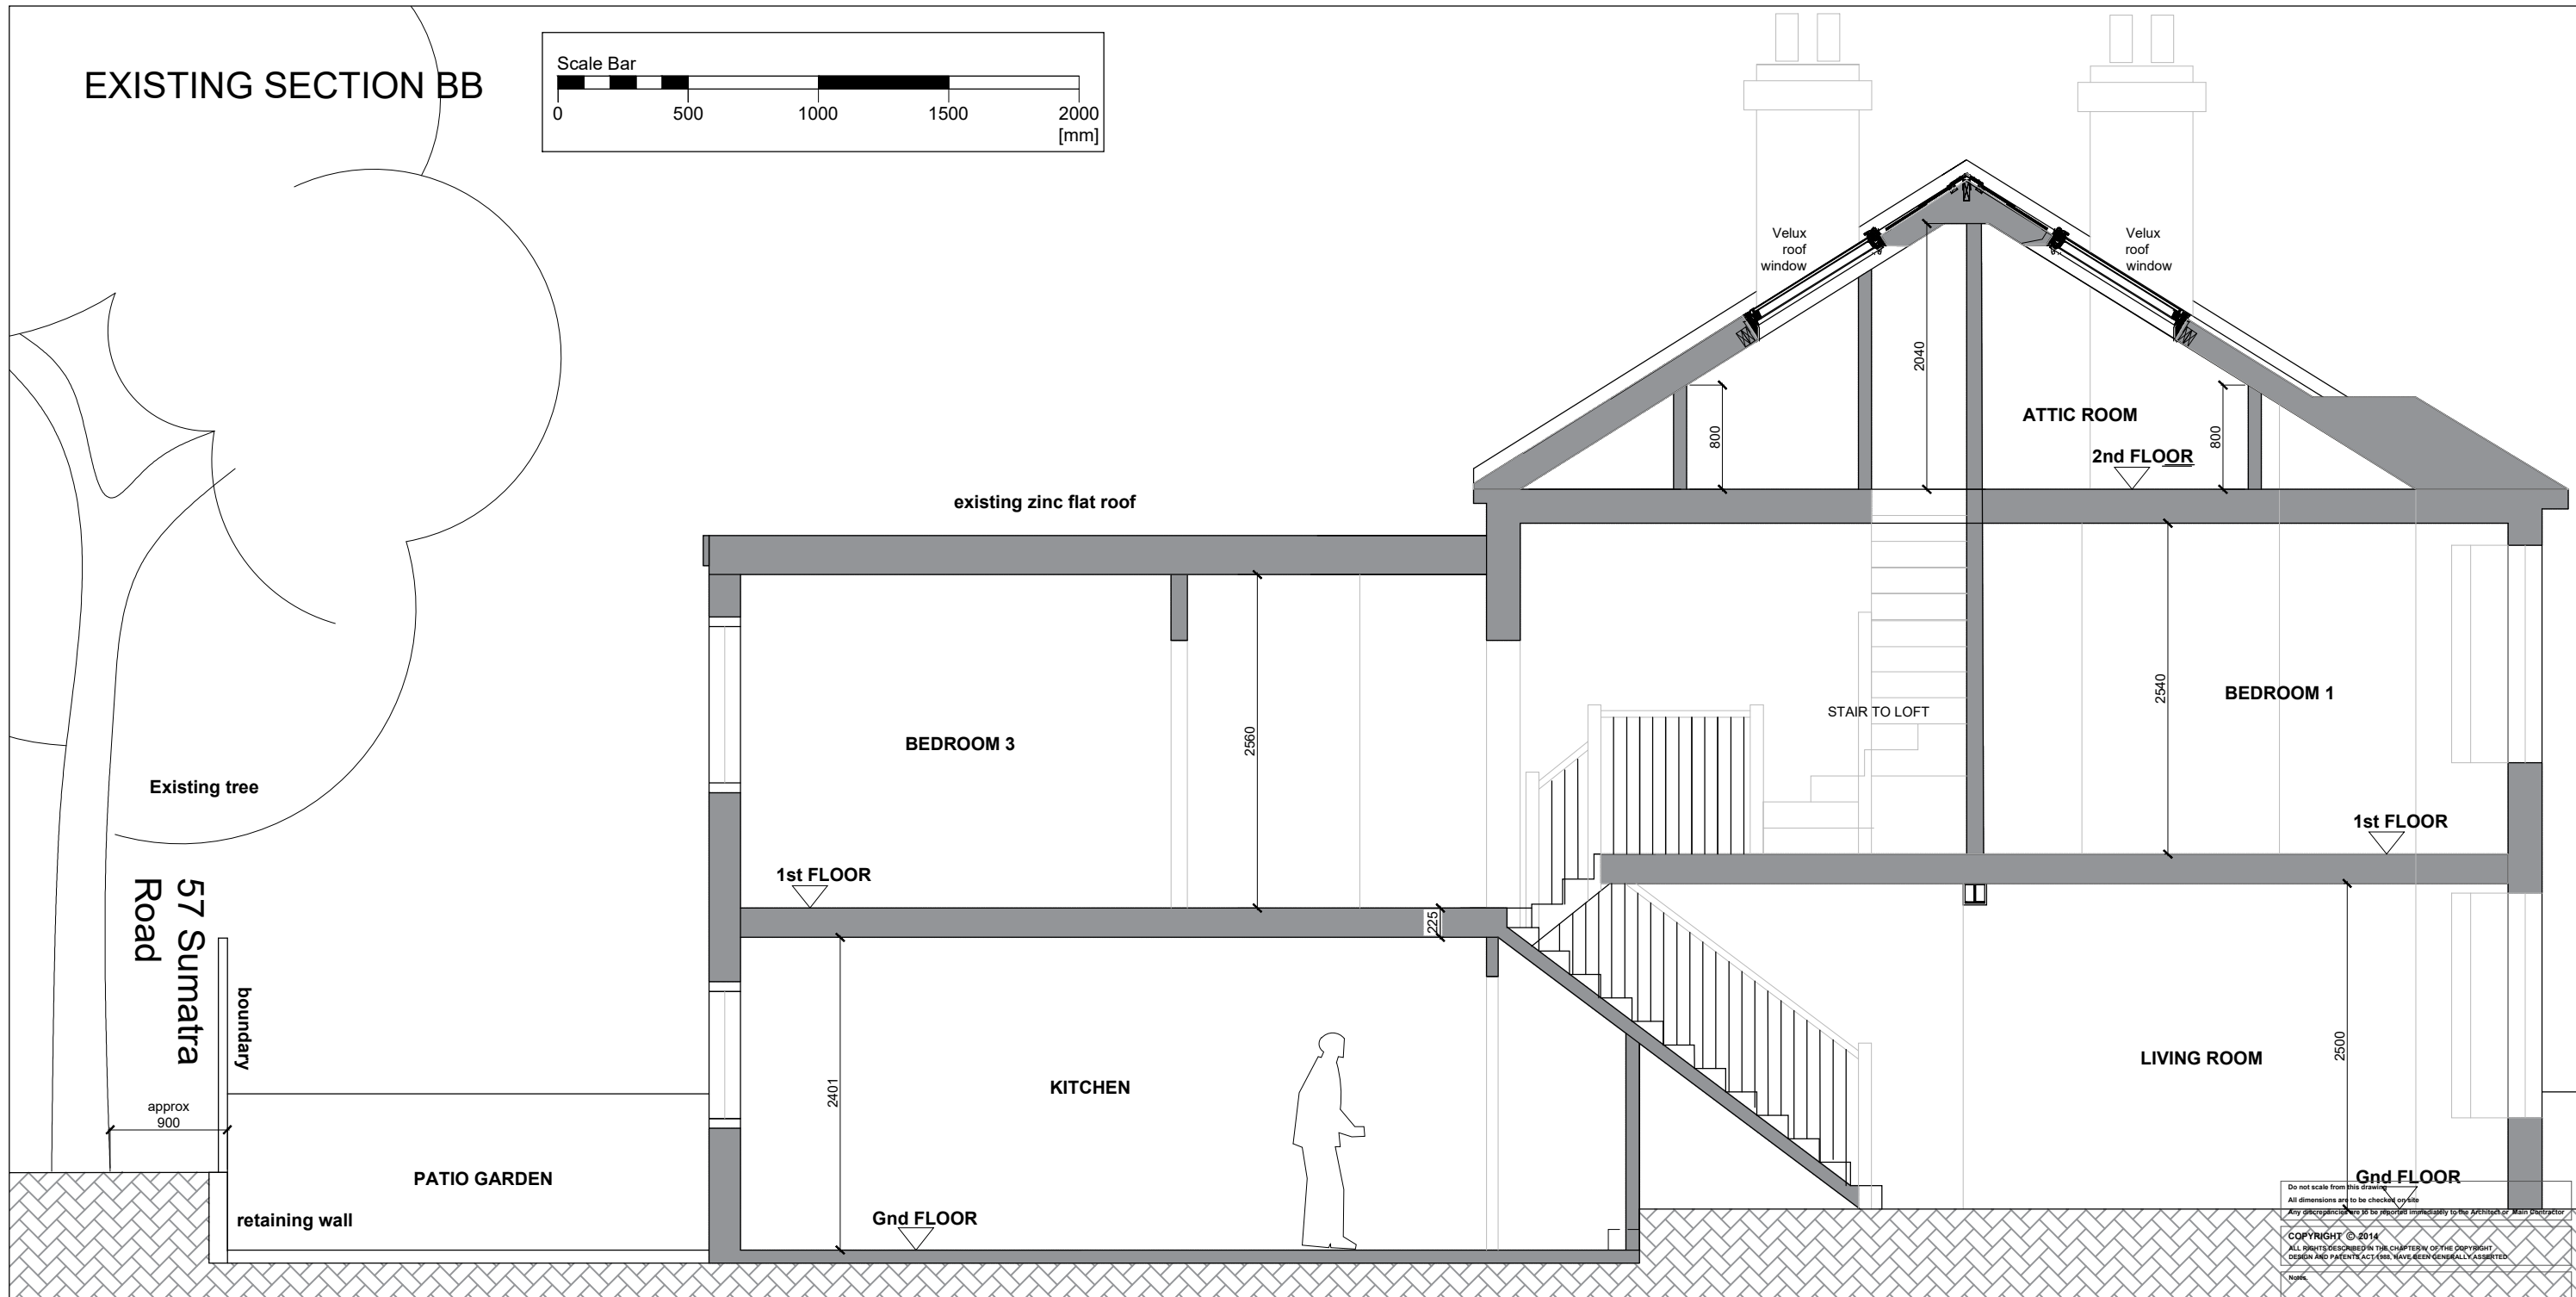


EXISTING SECTION BB

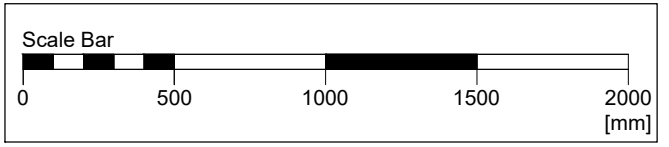

Do not scale from this drawing.
 All dimensions are to be checked on site.
 Any discrepancies are to be reported immediately to the Architect or Main Contractor.
 COPYRIGHT © 2014
 ALL RIGHTS RESERVED IN THE COPYRIGHT OF THE COPYRIGHT
 DESIGN AND PATENTS ACT (OR HAVE BEEN GENERALLY ASSERTED).
 Name:

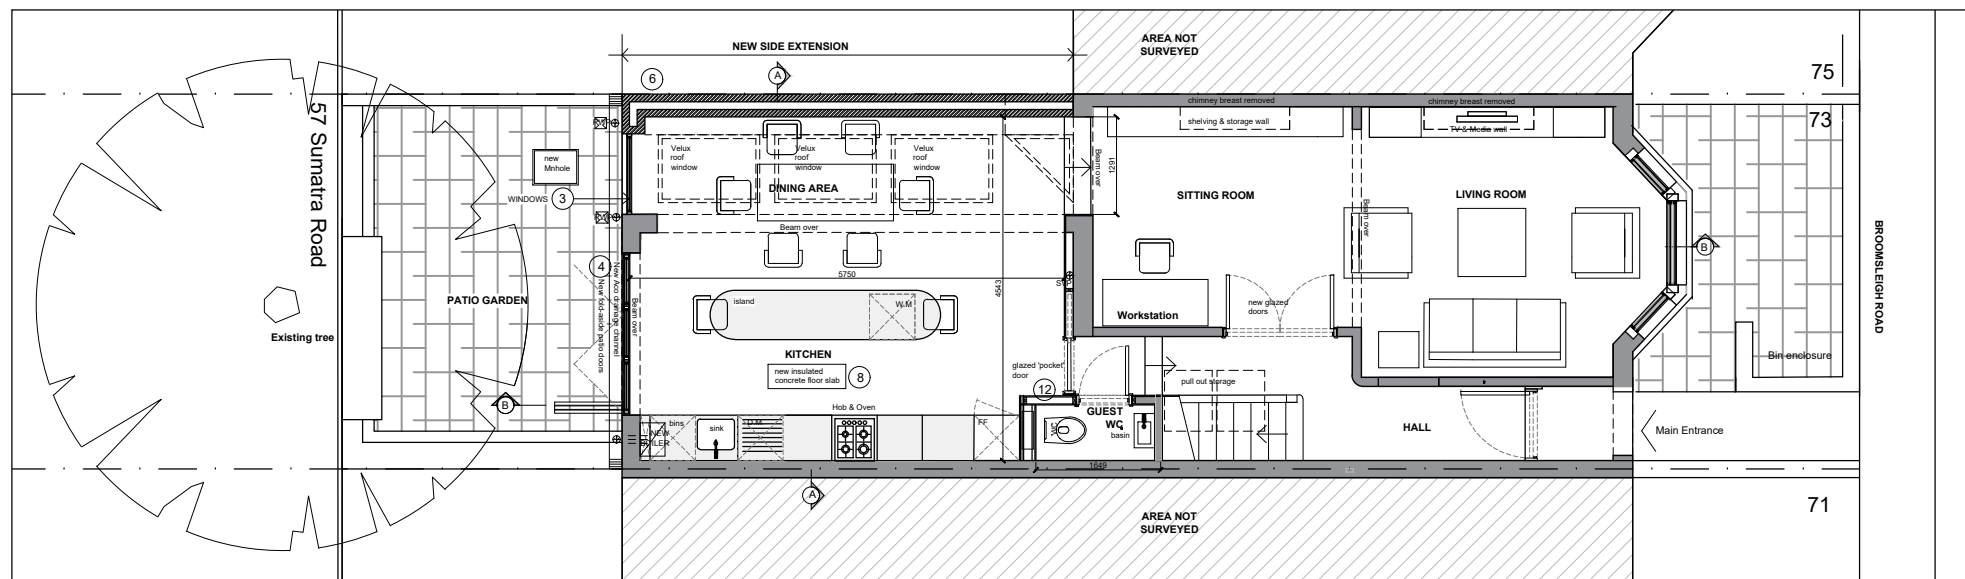

GROUND FLOOR PLAN
 1:100 scale - tree location

P2	10.12.19	Planning Application.	FB
P1	06.12.19	1st Client issue.	FB
Rev.	Date	Comment	By
Client Kavita Wali			
Project Kitchen & Loft Extensions 73 Broomsleigh Street., London NW6 1QQ			
Drawing Existing Drawings Section BB East-West			
Project No.	Drawing No.	Issue	Status
KW2019 SK05	P2	1	
Scale	Date	Drawn By	Checked By
1:50@A3	Oct 2019	FB	FB

FRANCIS BIRCH ARCHITECT
 Francis Birch Dipl Arch (Oxford) RIBA Architect
 11 North Hill Avenue, Highgate, London N6 4RJ
 T: 0208 342 8602
 M: 07432 553861
 E: f.birch123@gmail.com