
Do not scale from this drawing. Dimensions are to be verified on site prior to construction.

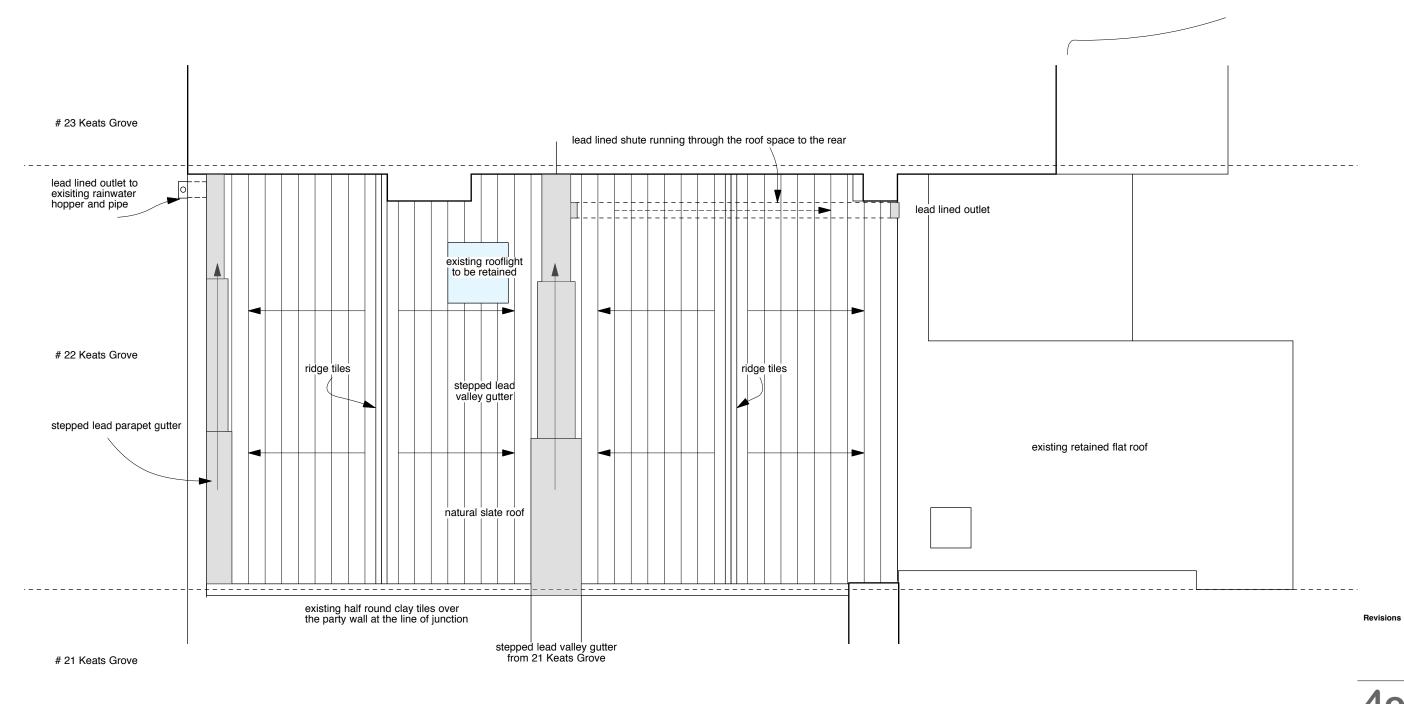



studio@4orm.co.uk www.4orm.co.uk

Project 22 Keats Grove London, NW3 2RS

Drawing Title roof plan

Drawing Status PLANNING

Date Scale @ A3 Drawn December 2019 1:50

Drawing Number

415_22_NW32RS-P.05

4 M