




PAVEMENT
PAVING SLAB PAVEMENT

 


SCALE - 1 : 100.

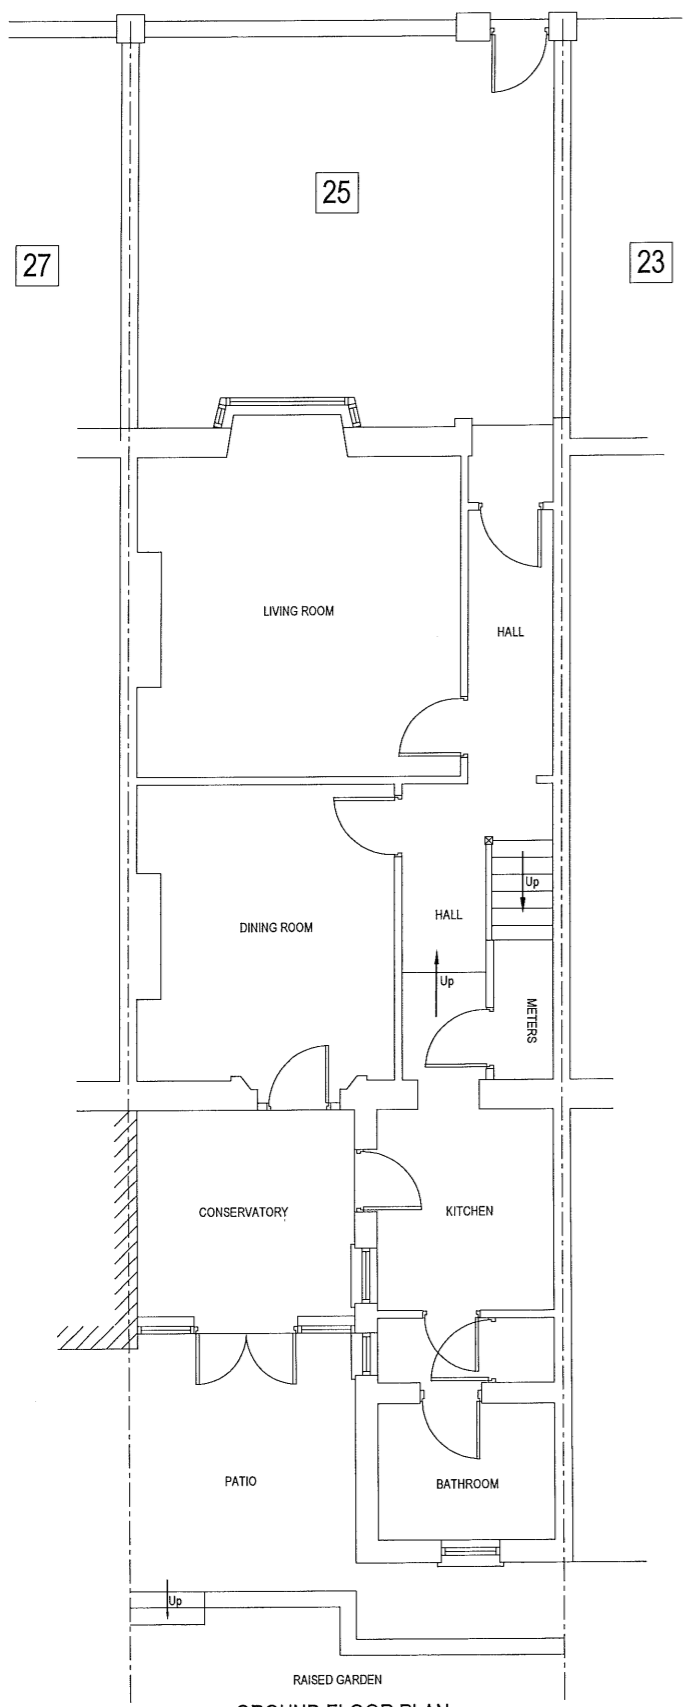

GROUND FLOOR PLAN

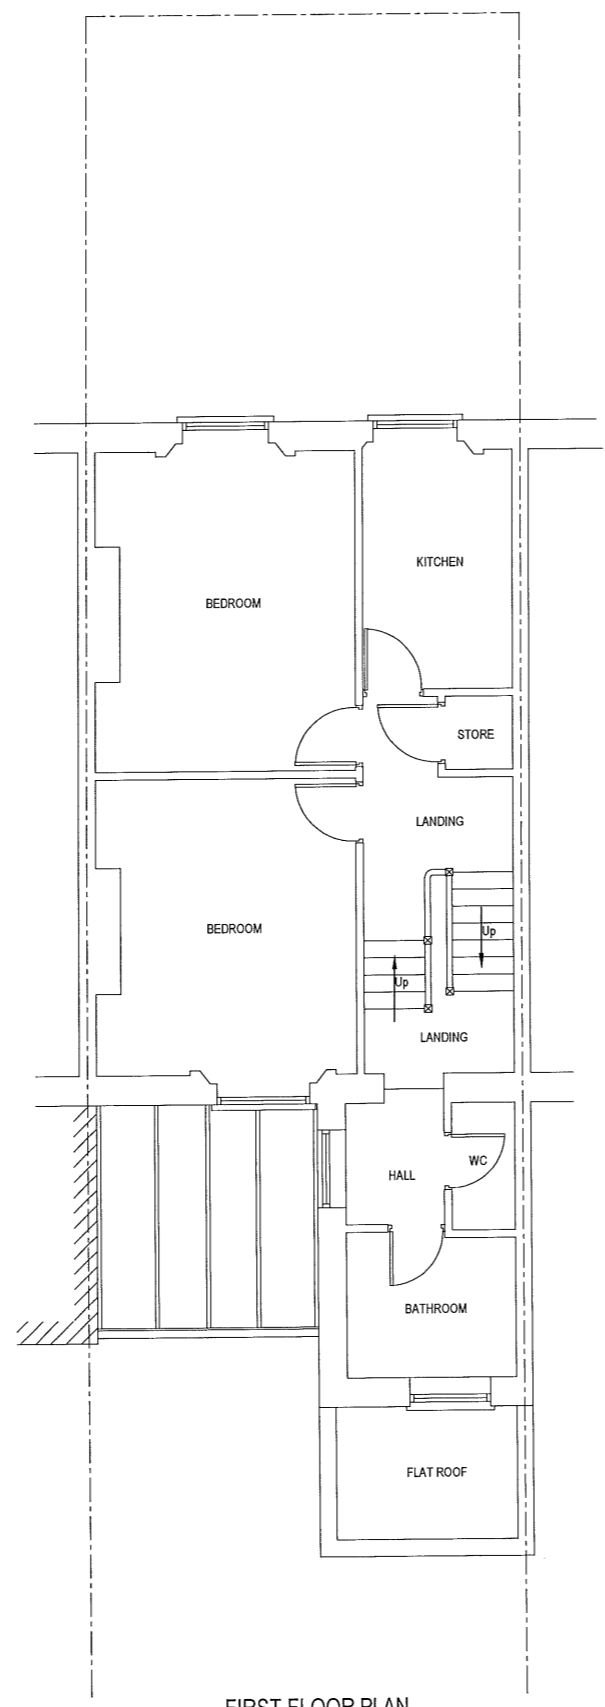

FIRST FLOOR PLAN

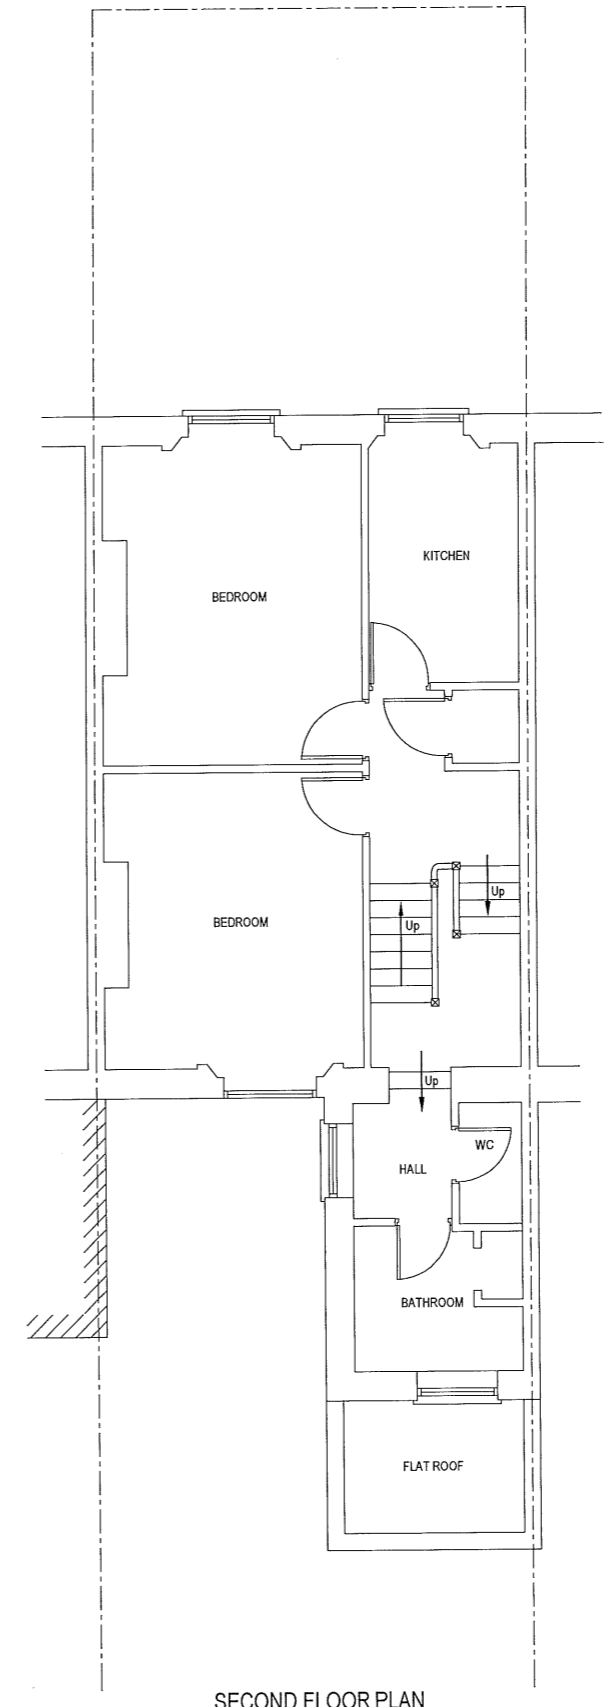

SECOND FLOOR PLAN

NOTES:

NOT FOR CONSTRUCTION

Client

Job Title
25 GRAFTON ROAD, LONDON, NW5 3DX

Scale
1: 100.
Drawn by BHD
Date DEC 2019

No.	DESCRIPTION	DATE
	Drawing Title EXISTING FLOOR PLANS	
	Drawing No. 10049	P 202

TL TECON Ltd.
Consulting Civil & Structural Engineers
116A High Street
Edgware, Middlesex, HA8 7EL.
TEL: 020 8951 5100 FAX: 020 8905 6838