


PLANNING APPLICATION FOR TERRACE AND RAILING

SITE LOCATION PLAN
AREA 2 HA
SCALE 1:1250 on A4
CENTRE COORDINATES: 528710, 184797



Supplied by Streetwise Maps Ltd
www.streetwise.net
 Licence No: 100047474
 05/12/2019 14:20

LOCATION PLAN
SCALE - 1: 1250.

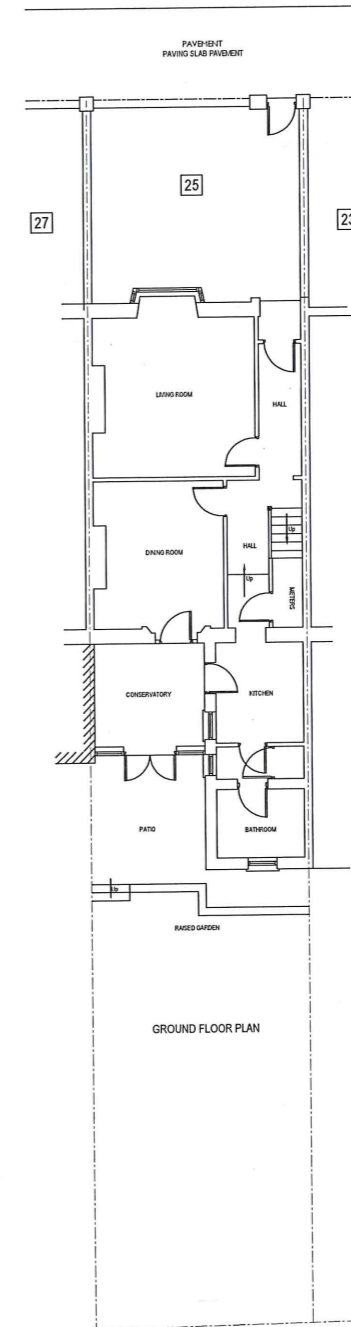

NOTES:

NOT FOR CONSTRUCTION

Client

Job Title
 25 GRAFTON ROAD, LONDON, NW5 3DX

Scale
 1: 1250 / 1: 200.

Size
 A3

Drawn by BHD
 Date DEC 2019

No.	DESCRIPTION	DATE
Drawing Title LOCATION PLAN & SITE PLAN		
Drawing No.		
10049	P	201

TECON Ltd.
 Consulting Civil & Structural Engineers
 116A High Street
 Edgware, Middlesex, HA8 7EL.
 TEL: 020 8951 5100 FAX: 020 8905 6838