


# APPLICATION FOR VEHICLE DROP KERB

**SITE LOCATION PLAN  
AREA 2 HA  
SCALE 1:1250 on A4  
CENTRE COORDINATES: 528710, 184797**



Supplied by Streetwise Maps Ltd  
www.streetwise.net  
Licence No: 100047474  
05/12/2019 14:01

**LOCATION PLAN  
SCALE - 1: 1250.**

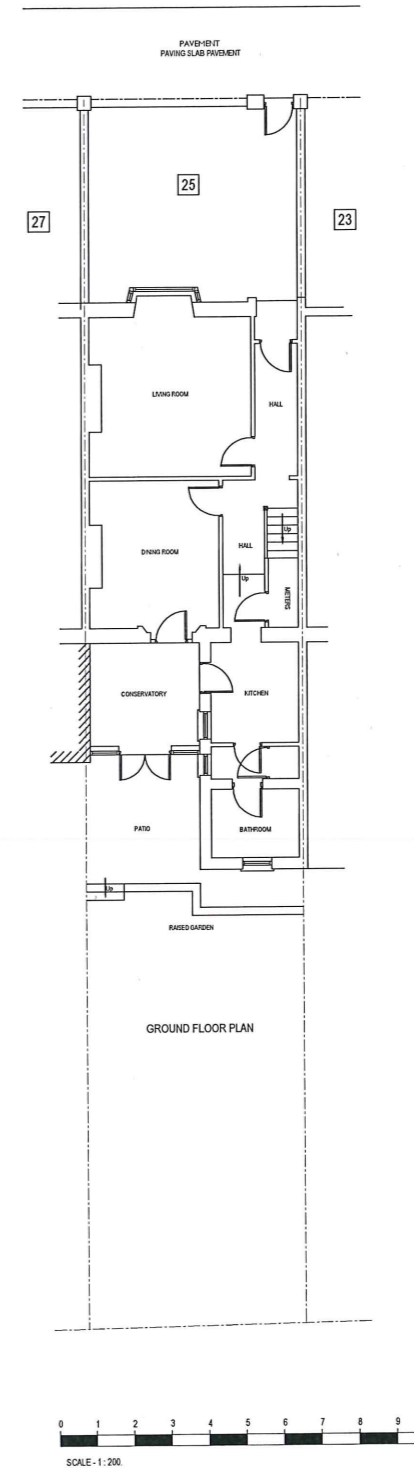

**TECON Ltd.**  
Consulting Civil & Structural Engineers  
116A High Street  
Edgware, Middlesex, HA8 7EL.  
TEL: 020 8951 5100 FAX: 020 8905 6838

NOTES:

NOT FOR CONSTRUCTION

Client

Job Title  
25 GRAFTON ROAD, LONDON, NW5 3DX

Scale  
1: 1250 / 1: 200.

Drawn by BHD  
Date DEC 2019

Size  
A3

Drawing Title  
LOCATION PLAN & SITE PLAN

No.	DESCRIPTION	DATE
10049	P	101