



 Demolition

 Excavation

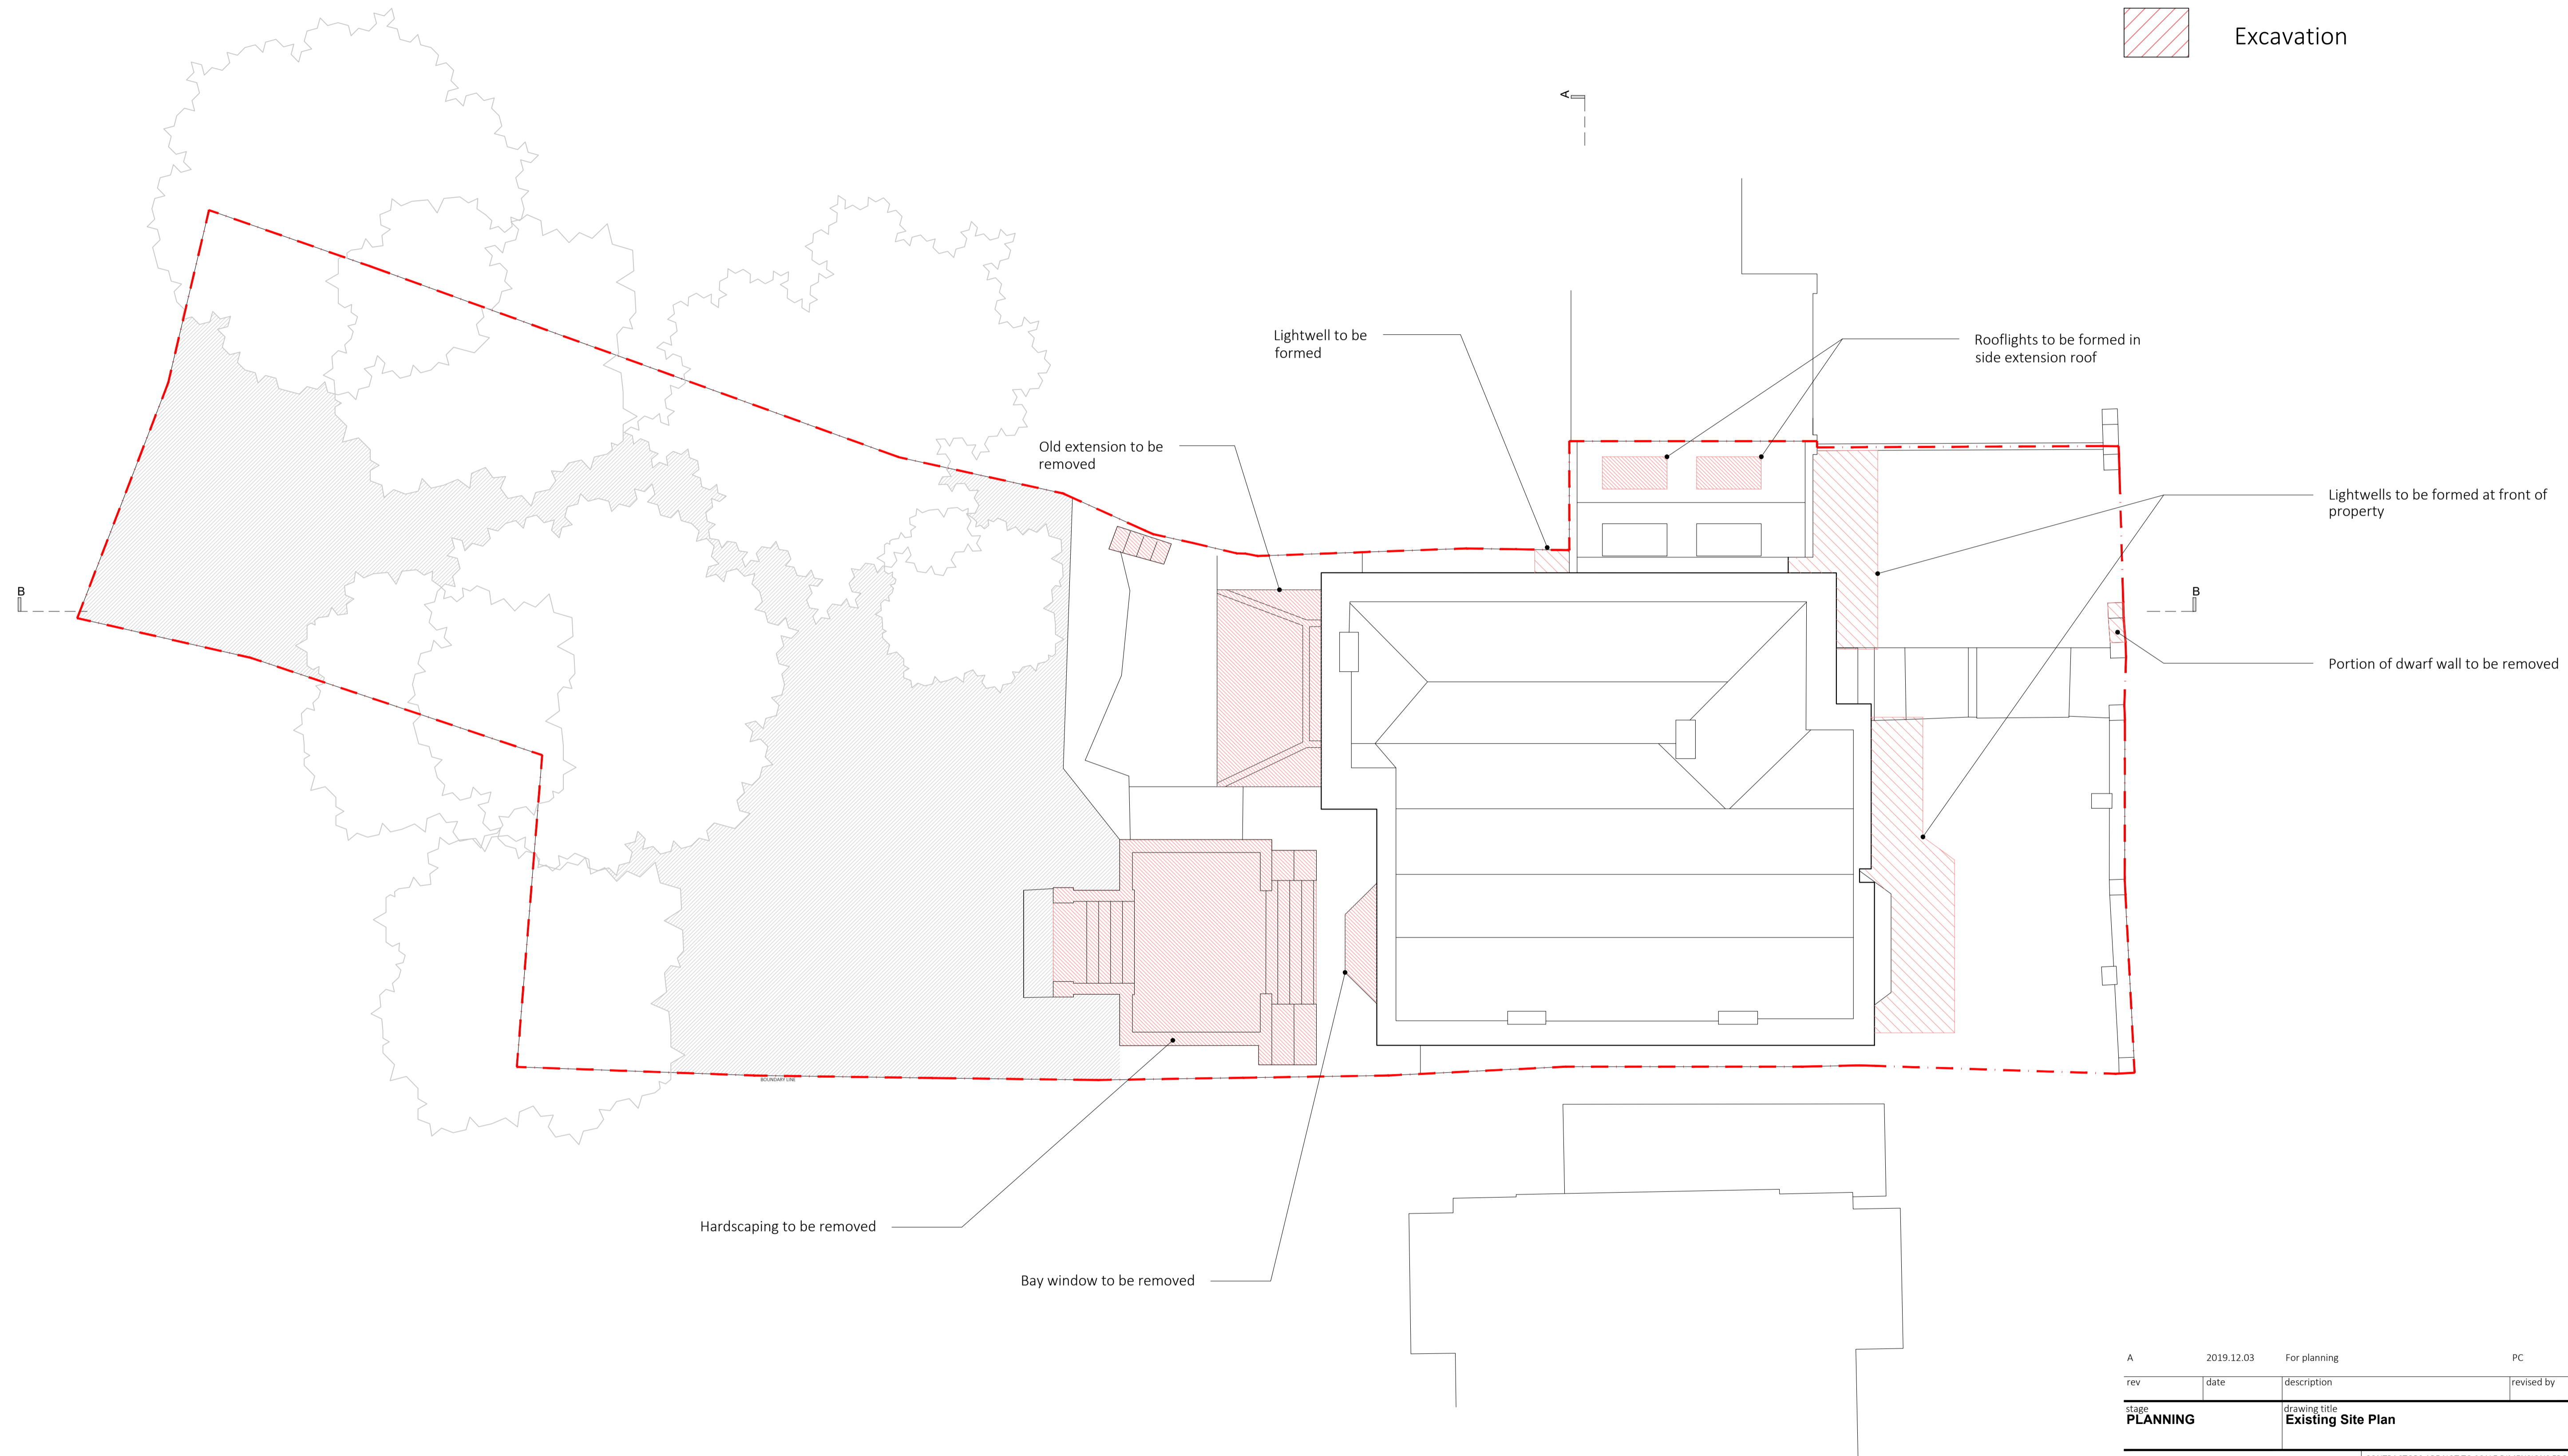

rev	date	description	revised by	audited by
A	2019.12.03	For planning	PC	HJ
stage		drawing title	suitability code	
PLANNING		Existing Site Plan	S2	

CONTRACTORS ARE NOT TO SCALE DIMENSIONS FROM THIS DRAWING

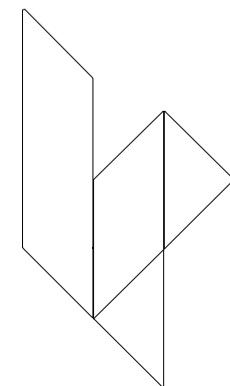

**LIPTON
PLANT
ARCHITECTS**

Seatem House
39 Morelands St
London
EC3V 8BB

client
Mr. L Kulick

T +44 (0)20 7288 1333
F +44 (0)20 7288 0333
E mail@lparchitects.co.uk
W www.lparchitects.co.uk

project
44 Ferncoft Avenue

THIS DRAWING IS COPYRIGHT

scale	drawn by	audited by	job no	originator	zone	level	type	role	dwg no	revision
1:100@A1 1:200@A3	PC	HJ	550	LPA	ZZ	GF	DR	A	30002	A