


- Demolition
- Excavation

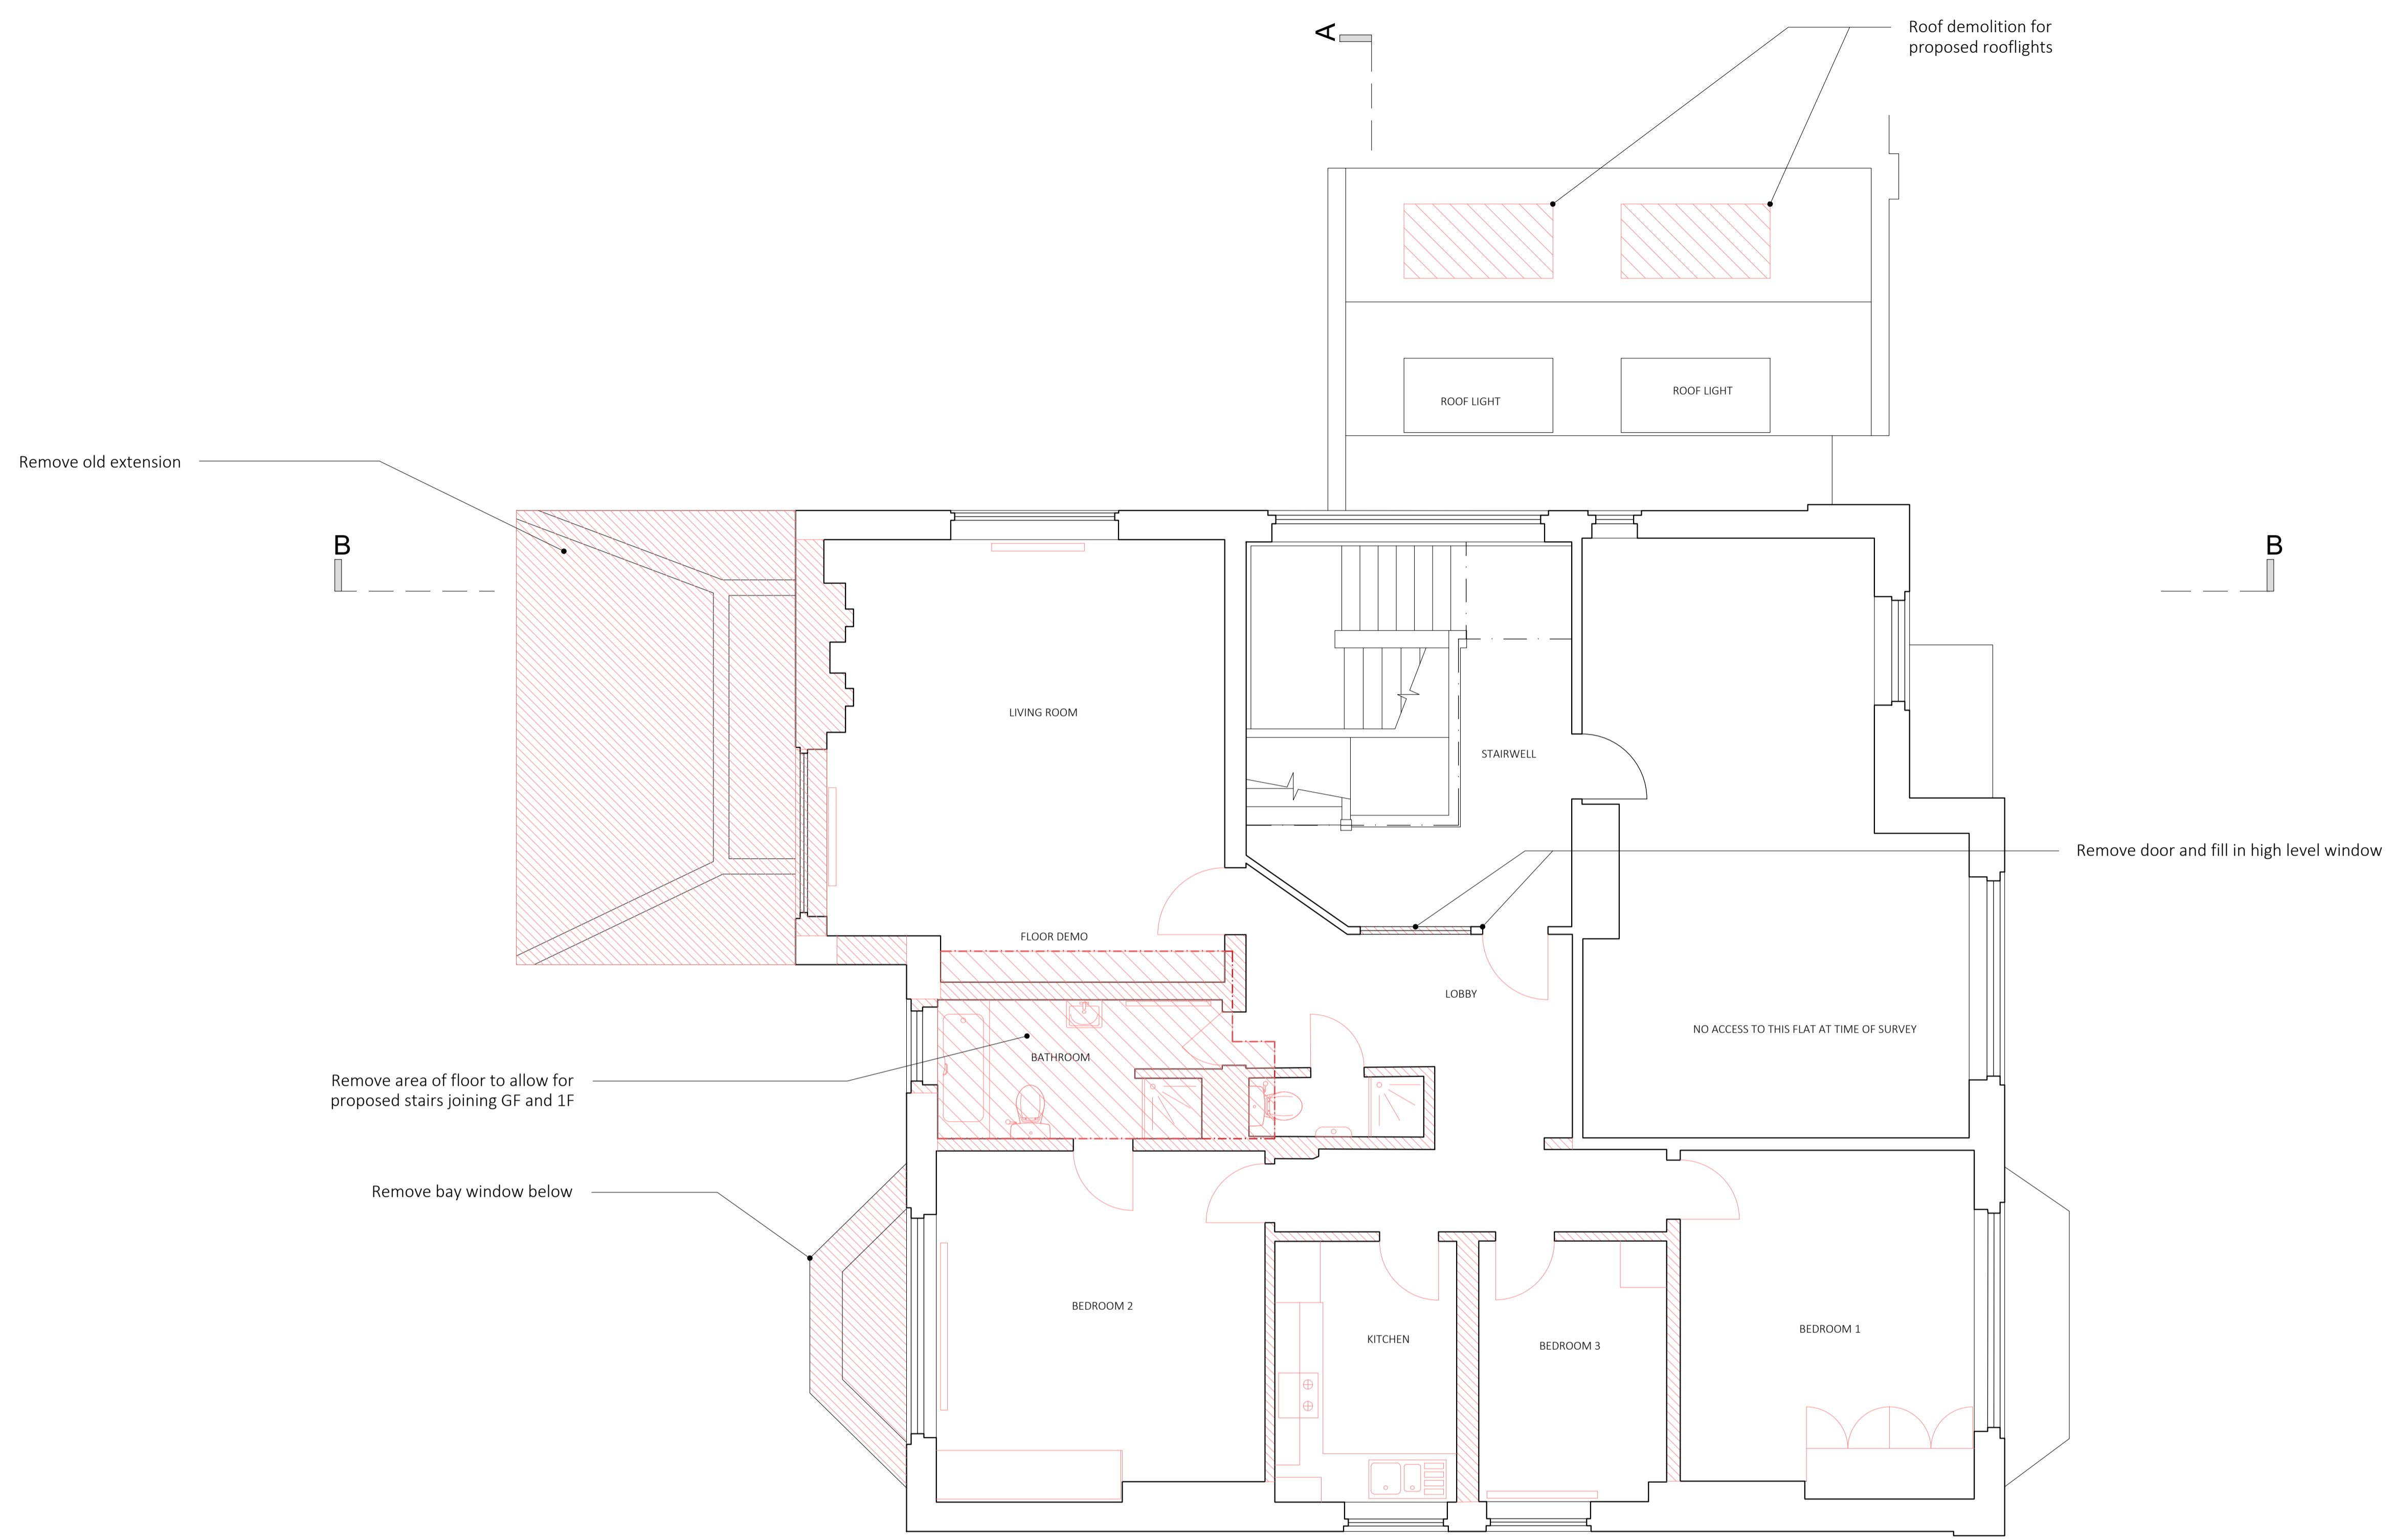

rev	date	description	revised by	audited by
A	2019.12.03	For planning	PC	HJ
stage		drawing title	suitability code	
PLANNING		Existing First Floor Plan	S2	

CONTRACTORS ARE NOT TO SCALE DIMENSIONS FROM THIS DRAWING

**LIPTON  
PLANT  
ARCHITECTS**

Seatem House  
39 Morelands St  
London  
EC3V 8BB

T +44 (0)20 7288 1333  
F +44 (0)20 7288 0333  
E mail@lparchitects.co.uk  
W www.lparchitects.co.uk

client  
Mr. L Kullick

project  
44 Ferncoft Avenue

THIS DRAWING IS COPYRIGHT

scale	drawn by	audited by	job no	originator	zone	level	type	role	dwg no	revision
1:50@A1 1:100@A3	PC	HJ	550	LPA	ZZ	01	DR	A	30005	A