
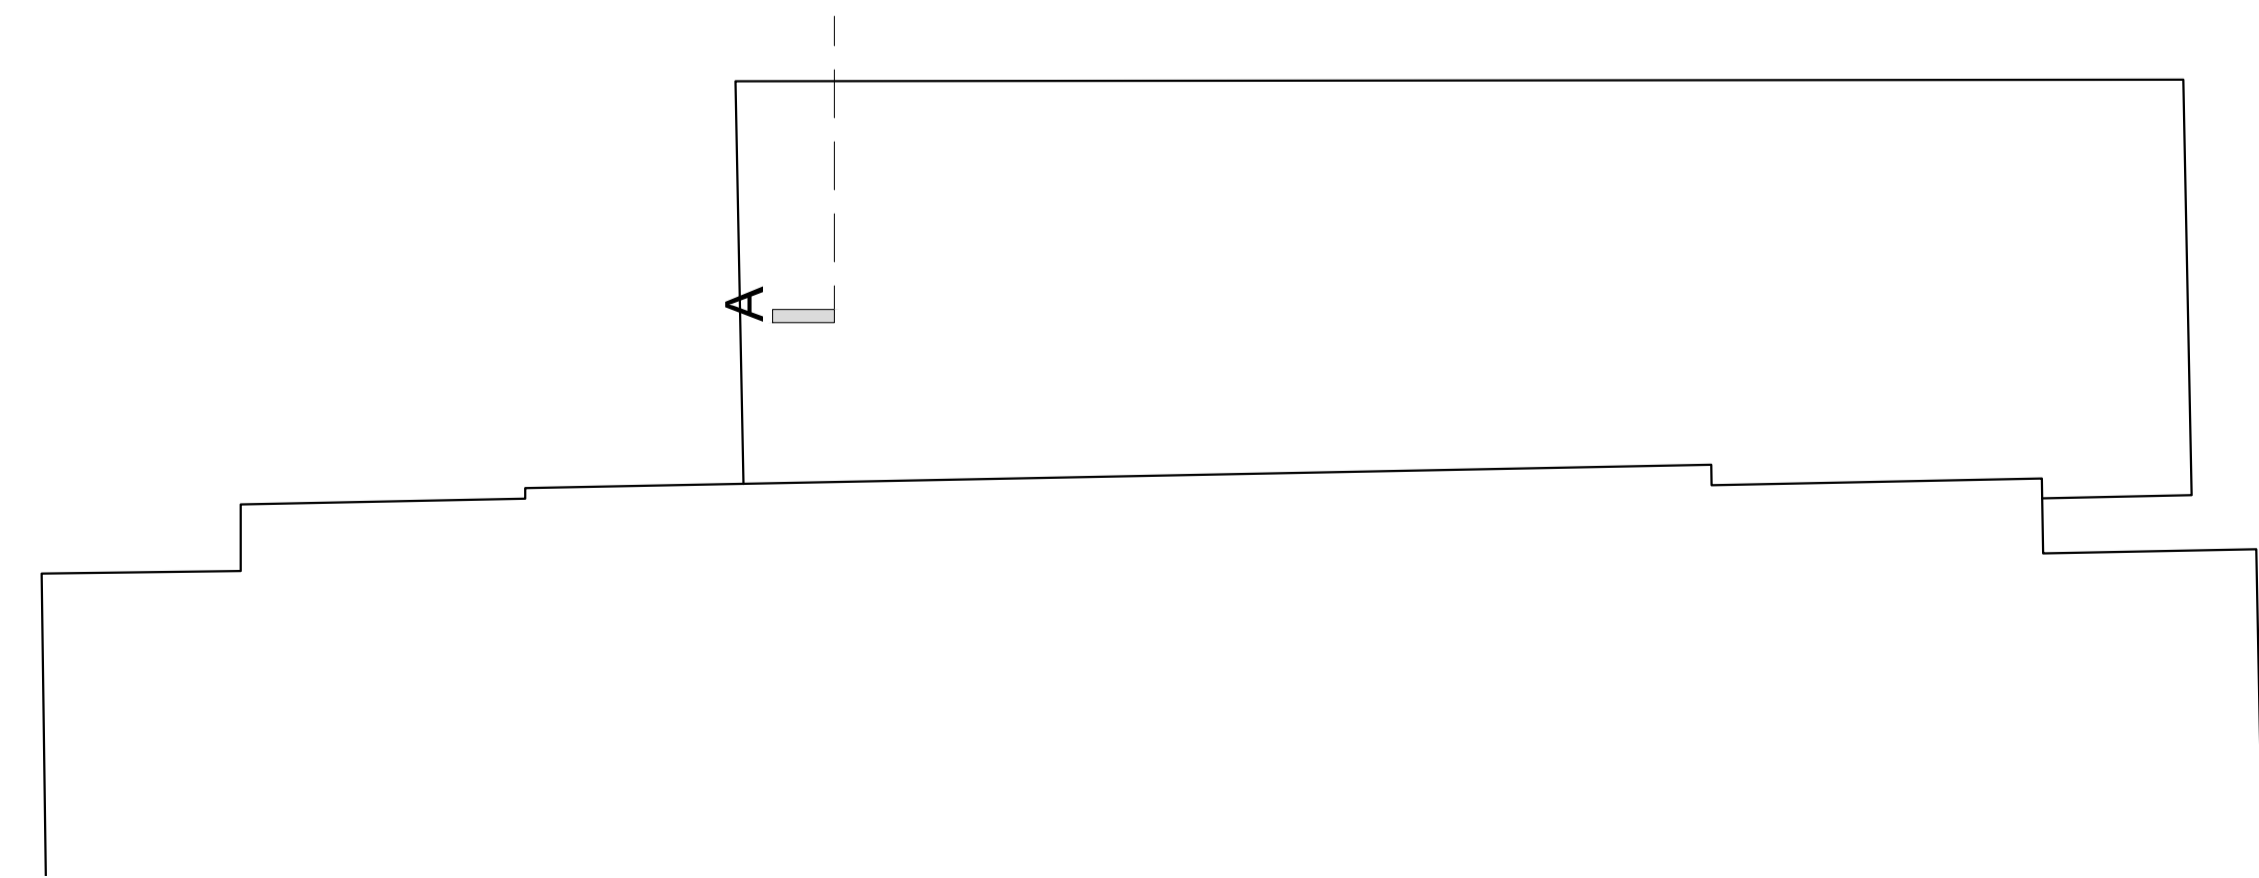


Buxus hedge to be planted in beds in-front of railings, as demonstrated on the plan

Black painted metal railings to surround all lightwells

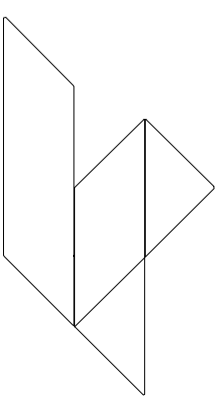

A	2019.12.03	For planning	PC	HJ					
rev	date	description	revised by	audited by					
PLANNING		Proposed Ground Floor Plan		S2					
CONTRACTORS ARE NOT TO SCALE DIMENSIONS FROM THIS DRAWING									
 <b>LIPTON PLANT ARCHITECTS</b>		Seatem House 39 Morelands St London EC3V 8BB client Mr. L Kulick	T +44 (0)20 7288 1333 F +44 (0)20 7288 0333 E mail@lplantarchitects.co.uk W www.lplantarchitects.co.uk project 44 Ferncoft Avenue	THIS DRAWING IS COPYRIGHT scale 1:50@A1 1:100@A3					
drawn by	audited by	job no	originator	zone	level	type	role	dwg no	revision
PC	HJ	550	LPA	ZZ	GF	DR	A	31004	A