


**EXISTING FRONT ELEVATION**  
SCALE 1:50

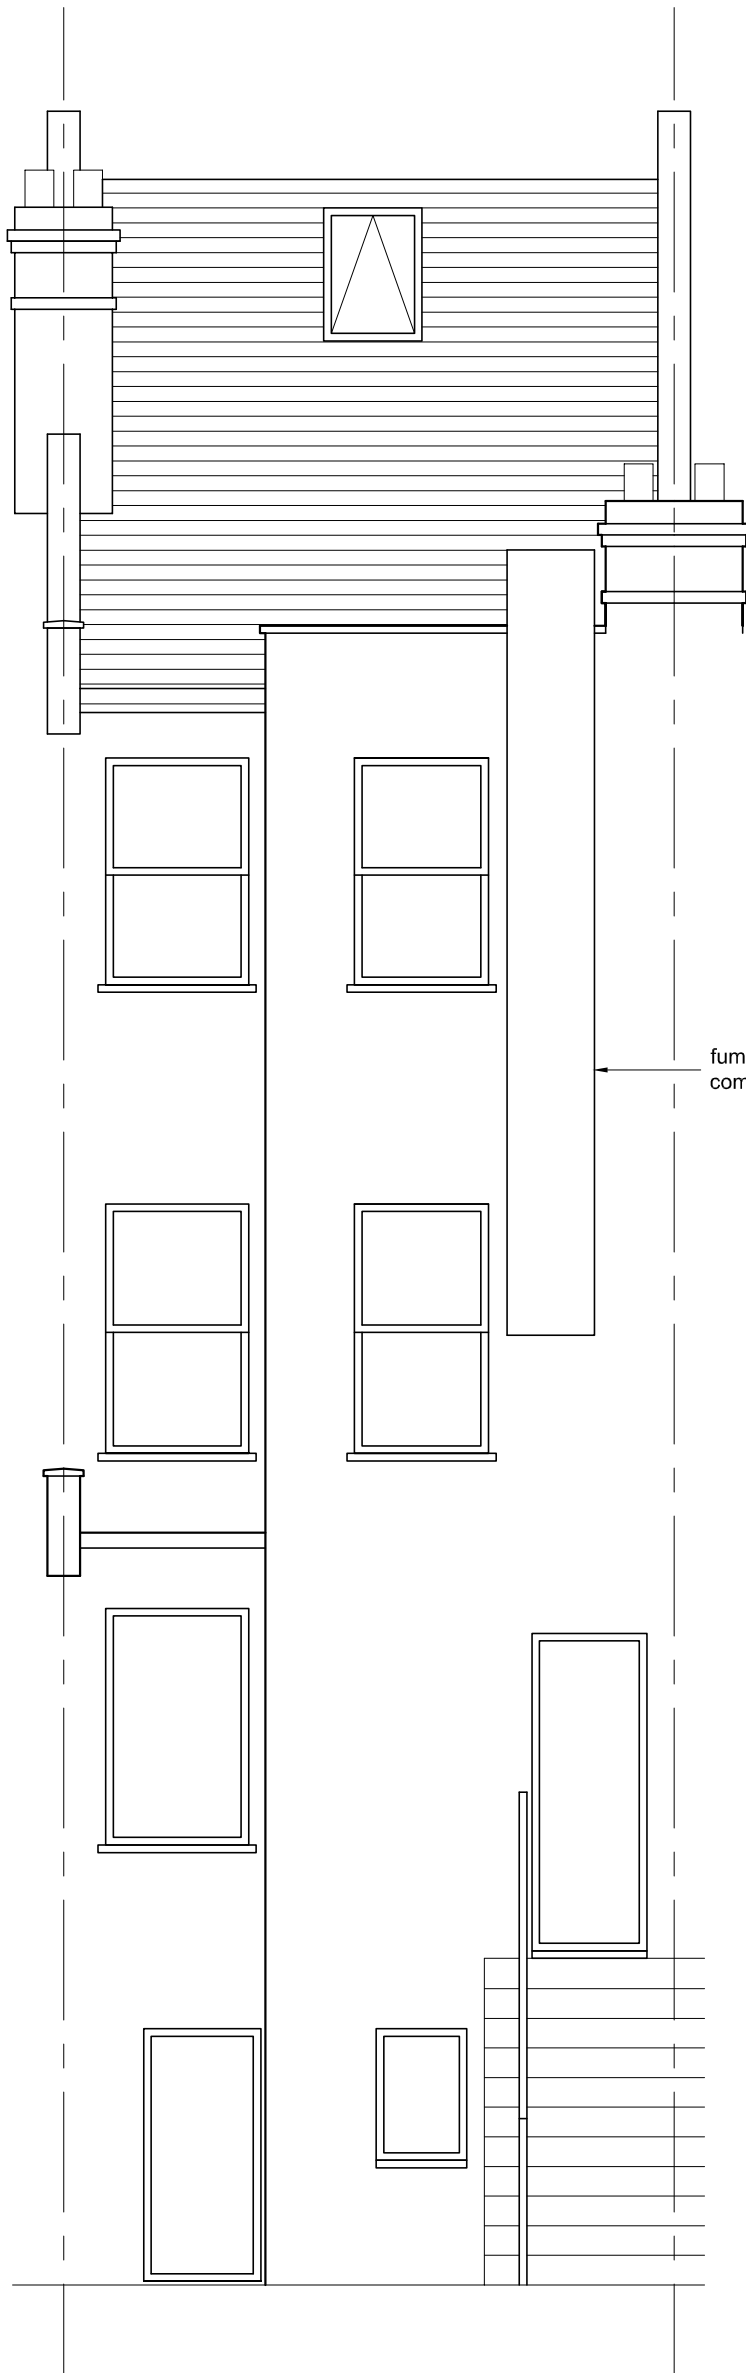

**EXISTING REAR ELEVATION**  
SCALE 1:50

fume vent to  
commercial unit.

0m | 1m | 2m | 3m | 4m | 5m

All dimensions must be checked on site and not scaled from this drawing. Any dimensional discrepancies discovered must be reported to the Surveyor before proceeding. This drawing is to be read in conjunction with all relevant documents.  
This drawing is copyright © and may not be reproduced without permission.

Revisions			
A	13.11.19	Existing fume vent added.	

CLIENT  
**ORCHIDBASE LIMITED**

JOB DESCRIPTION  
332 WEST END LANE,  
LONDON,  
NW6 1LN

DRAWING TITLE  
**EXISTING FRONT & REAR ELEVS  
\*PLANNING\***

Scale	Date	Drawn	Checked
1:50 @ A3	MAY'19	MTH	



**Cubic Building Surveying Limited**  
9 West Hill, London, SW18 1RB  
T: 020 8877 7300 • F: 020 8871 0234  
www.cubicbs.co.uk  
Info@cubicbs.co.uk

Drawing Number **C13941 - 102 A**