

Rev	Date	Details	Drawn by	Checked by
A	10/07/17	Preliminary issue for information / comment	CM	BL
B	18/12/17	Rooflights amended, fall restraint system added, tv aerial locations added	CM	BL
C	11/01/18	Issued for Condition 2 discharge	CM	BL
D	27/07/18	Green roof area amended	CM	BL
E	09/04/19	Bird and bat boxes added	CM	BL
F	11/12/19	Condenser Omitted	CM	BL

The contractor must check all dimensions, levels and services prior to commencement of any work. Any discrepancies to be reported to the architect immediately. The architect is not responsible for any errors or omissions in this drawing. The drawing must not be copied without the architect's permission.



NOTE: Green roof details approved under condition 6

Green Roof area.

Fall restraint system location indicative - to manufacturer's system design

Read in conjunction with drawings: (03)15 to (03)39



S & T (Ltd)
client name

18-20 Elsworth Road
London
NW3 3DU

Roof Plan
As Approved


Planning

10/07/2017 CM
date drawn

1:50@A1/1:100@A3 BL
scale checked

(03) 20
drawing number

F 832-01
revision job number

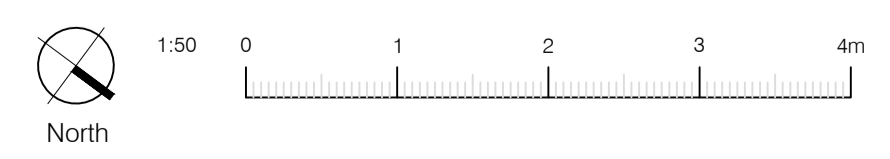

Roof
Scale 1:50

box architects
1 City Square, Leeds, LS1 2ES
2 Angel Square, London EC1V 2NH

1 0113 2441138 e info@boxarchitects.co.uk
1 020 345 70883 w www.boxarchitects.co.uk