


DO NOT SCALE OFF THIS DRAWING.  
DIMENSIONS, AREA AND LEVELS ARE ONLY APPROXIMATE  
AND SUBJECT TO SITE SURVEY. ALL DIMENSIONS TO BE  
CHECKED ON SITE. ANY DISCREPANCIES OR VARIATIONS TO  
BE REPORTED TO THE ARCHITECT BEFORE WORK  
COMMENCES.

THIS DRAWING TO BE READ IN CONJUNCTION WITH THE  
SPECIFICATION WHERE PROVIDED AND ALL RELEVANT  
CONSULTANTS DRAWINGS AND FOR SPECIALISTS DRAWINGS  
(DOCUMENTS AND ANY DISCREPANCIES OR VARIATIONS ARE  
TO BE REPORTED TO THE ARCHITECT BEFORE THE AFFECTED  
WORK COMMENCES.

THIS DRAWING IS PROTECTED BY COPYRIGHT AND MUST  
NOT BE COPIED OR REPRODUCED WITHOUT THE WRITTEN  
CONSENT OF CHRIS DYSON ARCHITECTS LLP. NORTH POINTS  
SHOWN ARE INDICATIVE. ©

 PROPOSED FABRIC

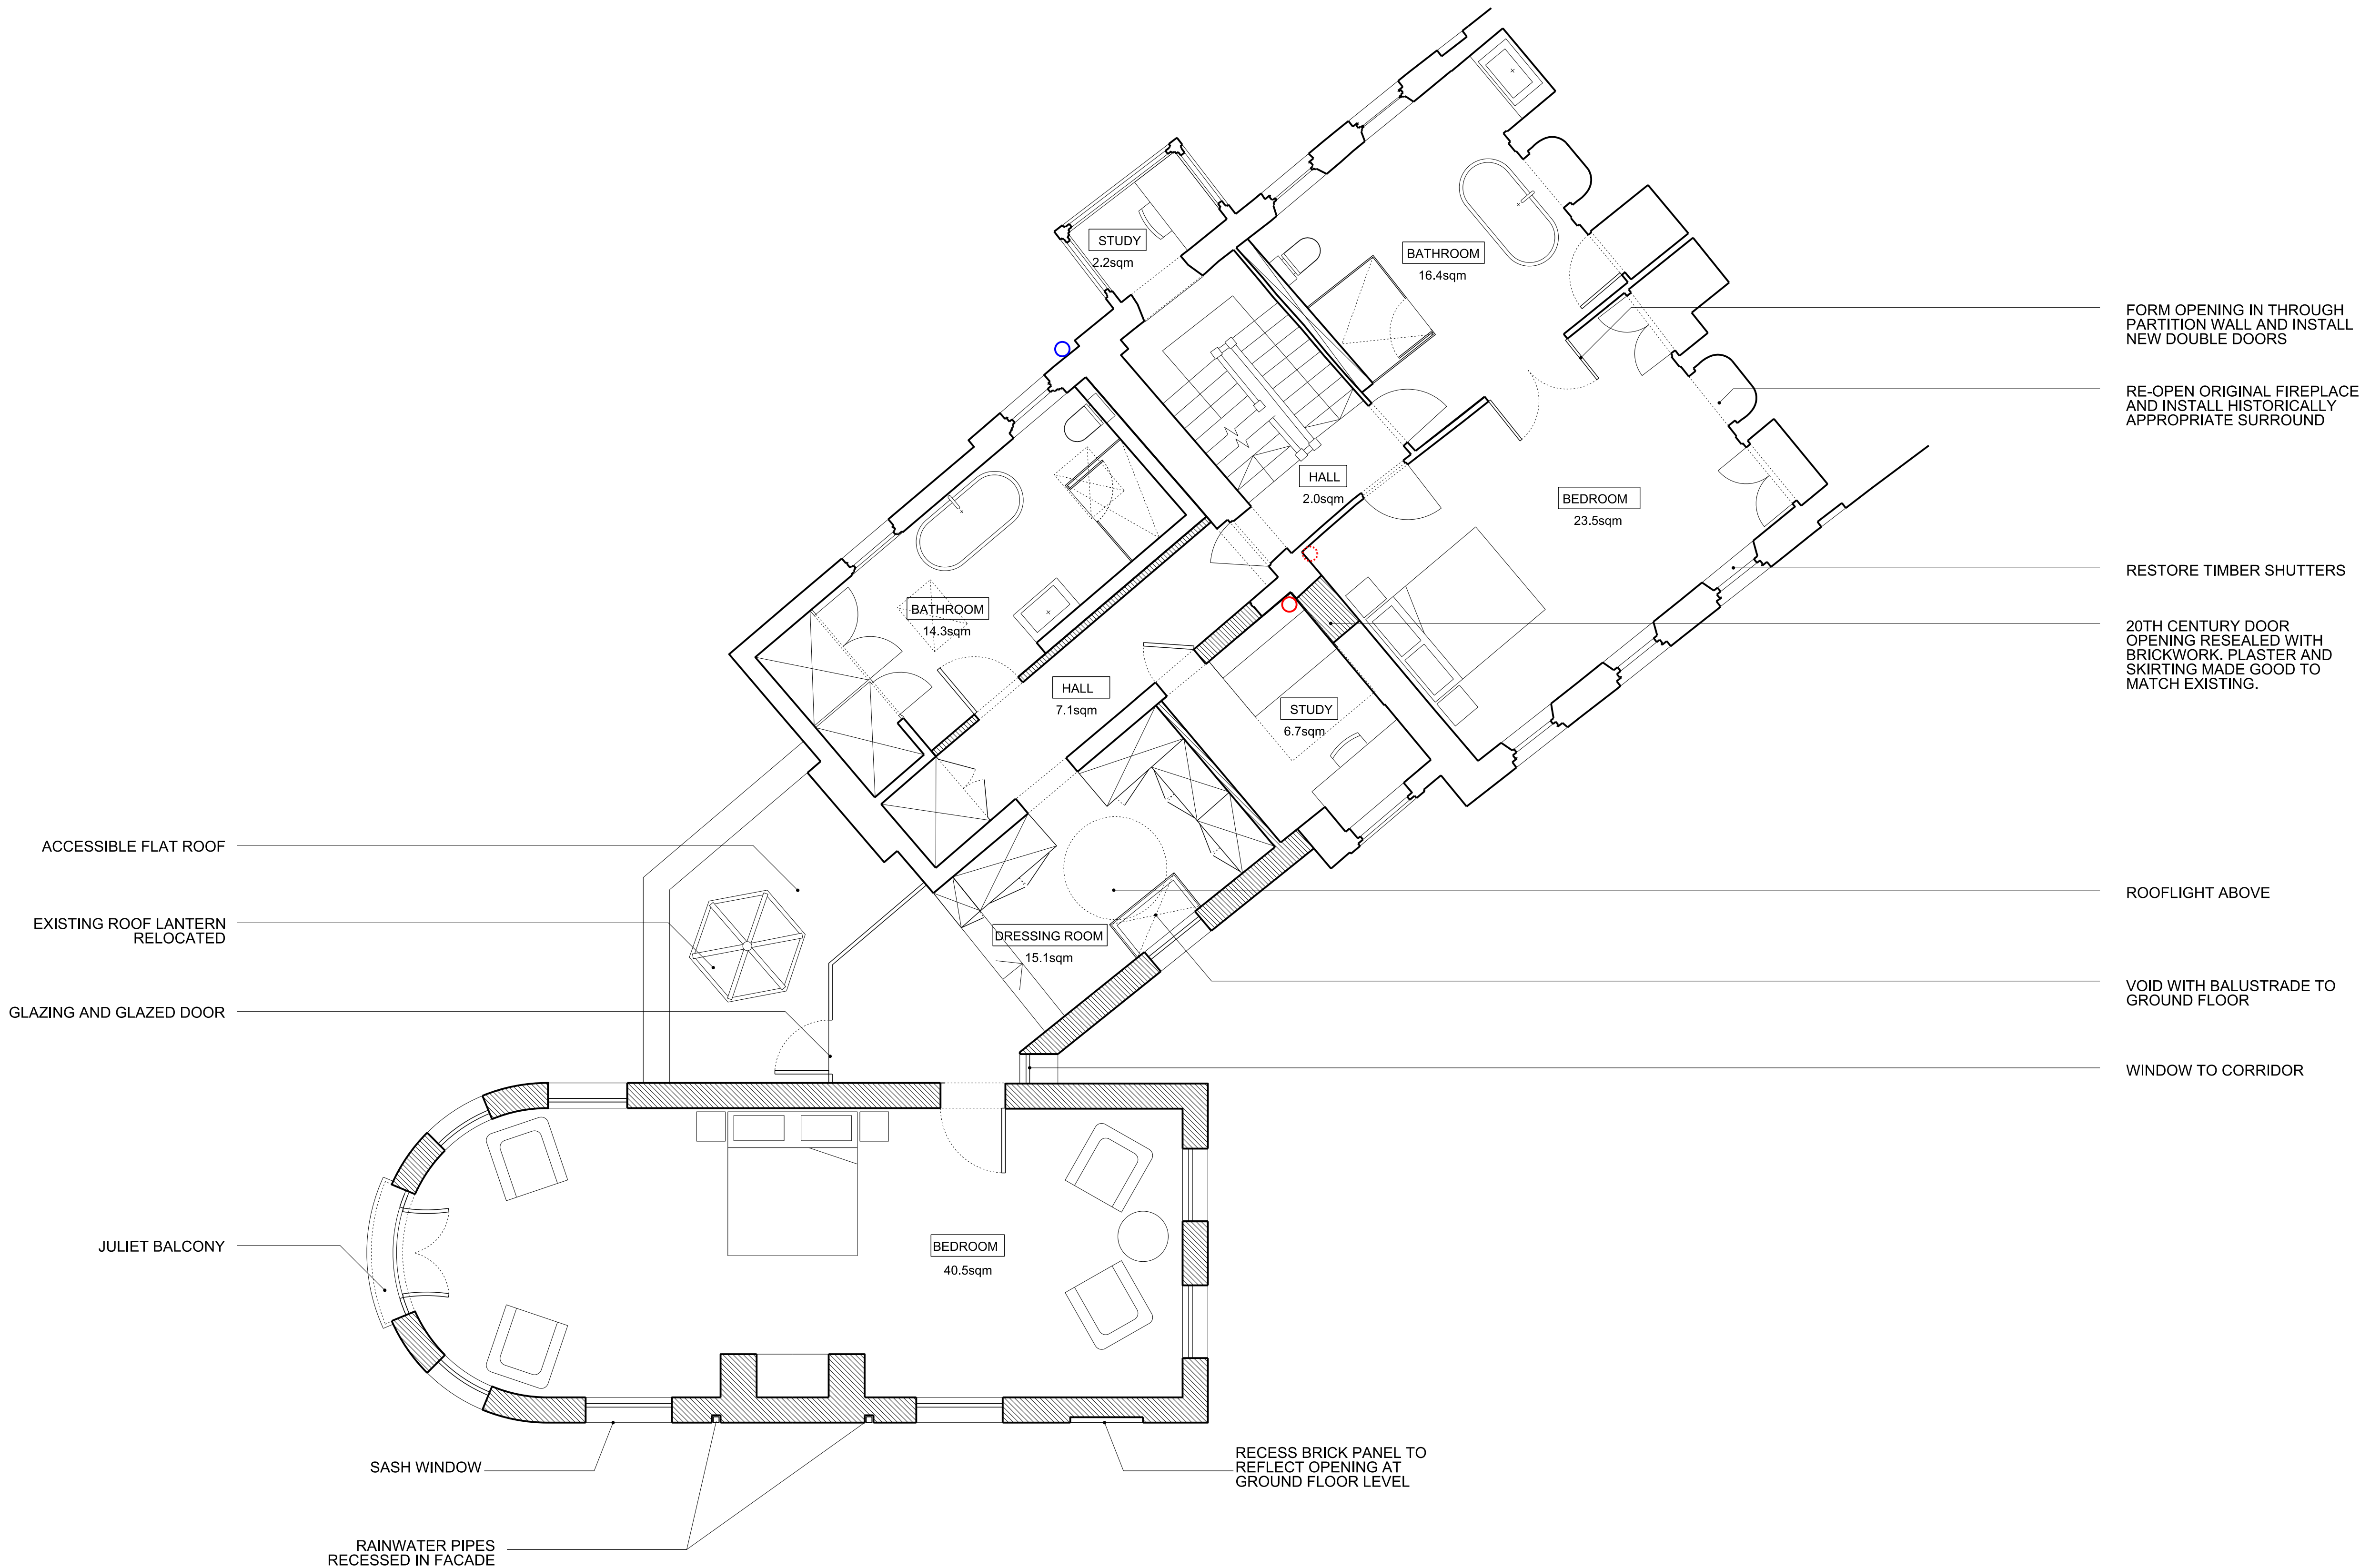

|    |          |                    |    |
|----|----------|--------------------|----|
| 06 | 11.12.19 | PLANNING REVISION  | DR |
| 05 | 11.12.19 | PLANNING REVISION  | DR |
| 04 | 31.07.19 | PLANNING ISSUE     | VB |
| 03 | 04.07.19 | REVISED PRE-APP HE | VB |
| 02 | 30.05.19 | PRE-APP RESPONSE   | DR |
| 01 | 16.05.19 | PRE-APP RESPONSE   | DR |
| 00 | 11.01.19 | PRE-APP ISSUE      | JR |

| REV | DATE | NOTES | INIT. |
|-----|------|-------|-------|
|-----|------|-------|-------|

PROJECT  
**45 HIGHGATE WEST HILL**


DRAWING TITLE  
**PROPOSED FIRST FLOOR PLAN**

STATUS  
**PLANNING**

| DATE     | DRAWN | CHECK | SCALE @ A3      |
|----------|-------|-------|-----------------|
| DEC 2018 | JR    | MW    | SCALE @ A1 1:50 |

| PROJECT NUMBER | DRAWING NUMBER | REVISION LETTER |
|----------------|----------------|-----------------|
| 0417           | A              | 1002 06         |

DRAWING AND CAD FILE NUMBER:

 

**CHRIS DYSON ARCHITECTS**

1 FASHION STREET  
SPITALFIELDS  
LONDON E1 6LY

T: 020 7247 1816  
F: 020 7377 6082  
W: www.chrisedyson.co.uk

1

PROPOSED FIRST FLOOR PLAN

0 1 2 3 4 5 6 7 8 9 10  
SCALE IN METRES @ 1:50