



ANGLERS LANE ELEVATION

NR. 2 ,B,C.

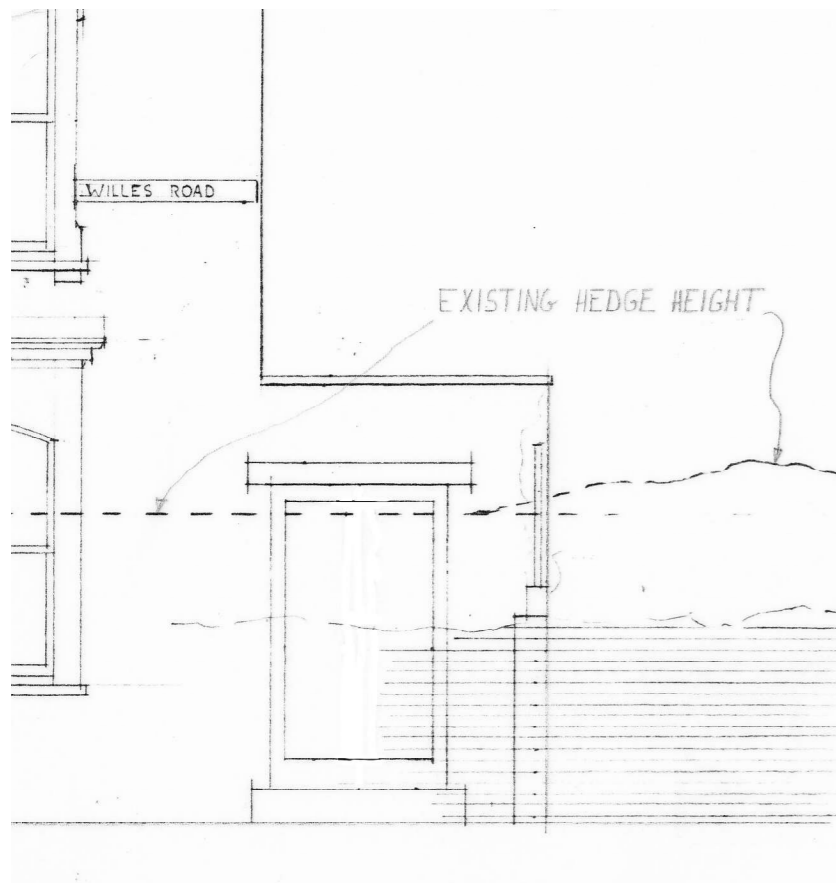

WILLES ROAD ELEVATION

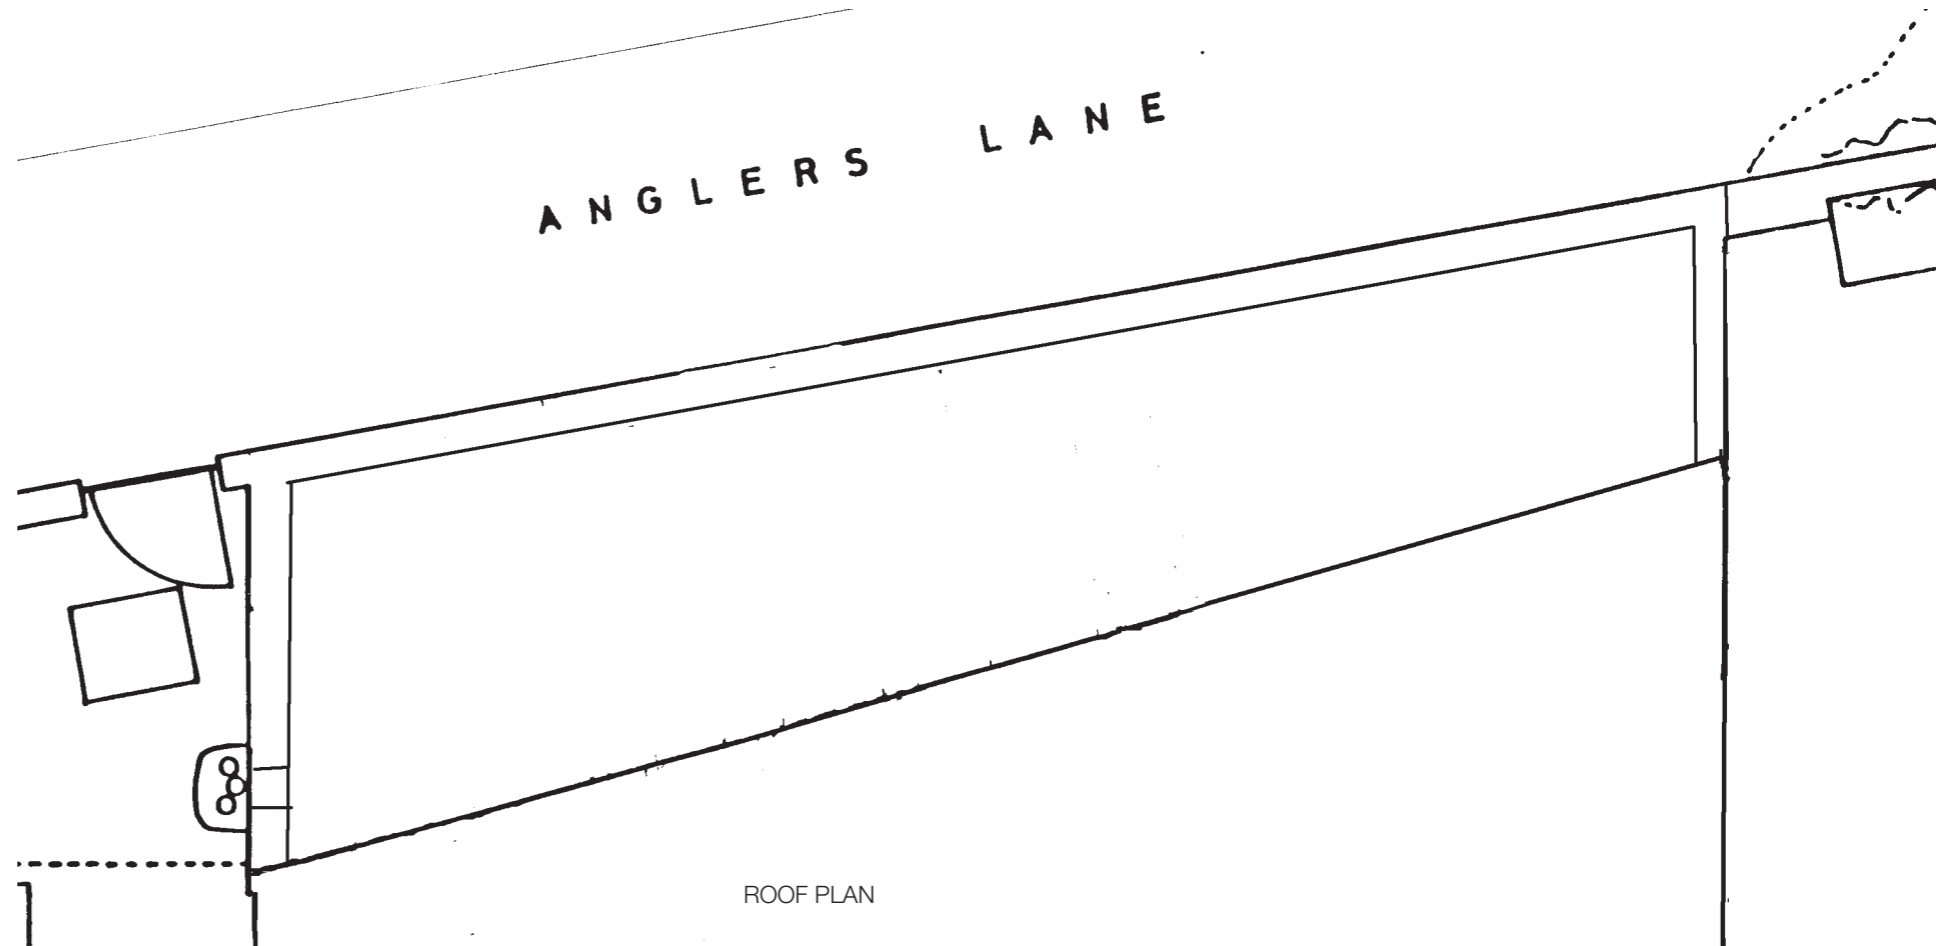

ROOF PLAN



NATHALIE BAGNOUD IRENEE SCALBERT		ARCHITECTS		2 WILLES ROAD		PROJECT
						CLIENT
		2 WILLES ROAD LONDON NW5 3DS TELEPHONE 0207 482 0783		ROOF PLAN AND ELEVATIONS AS EXISTING		DRAWING TITLE
1: 50	SCALE	01.06.19	DATE	PL 02	NO	REV