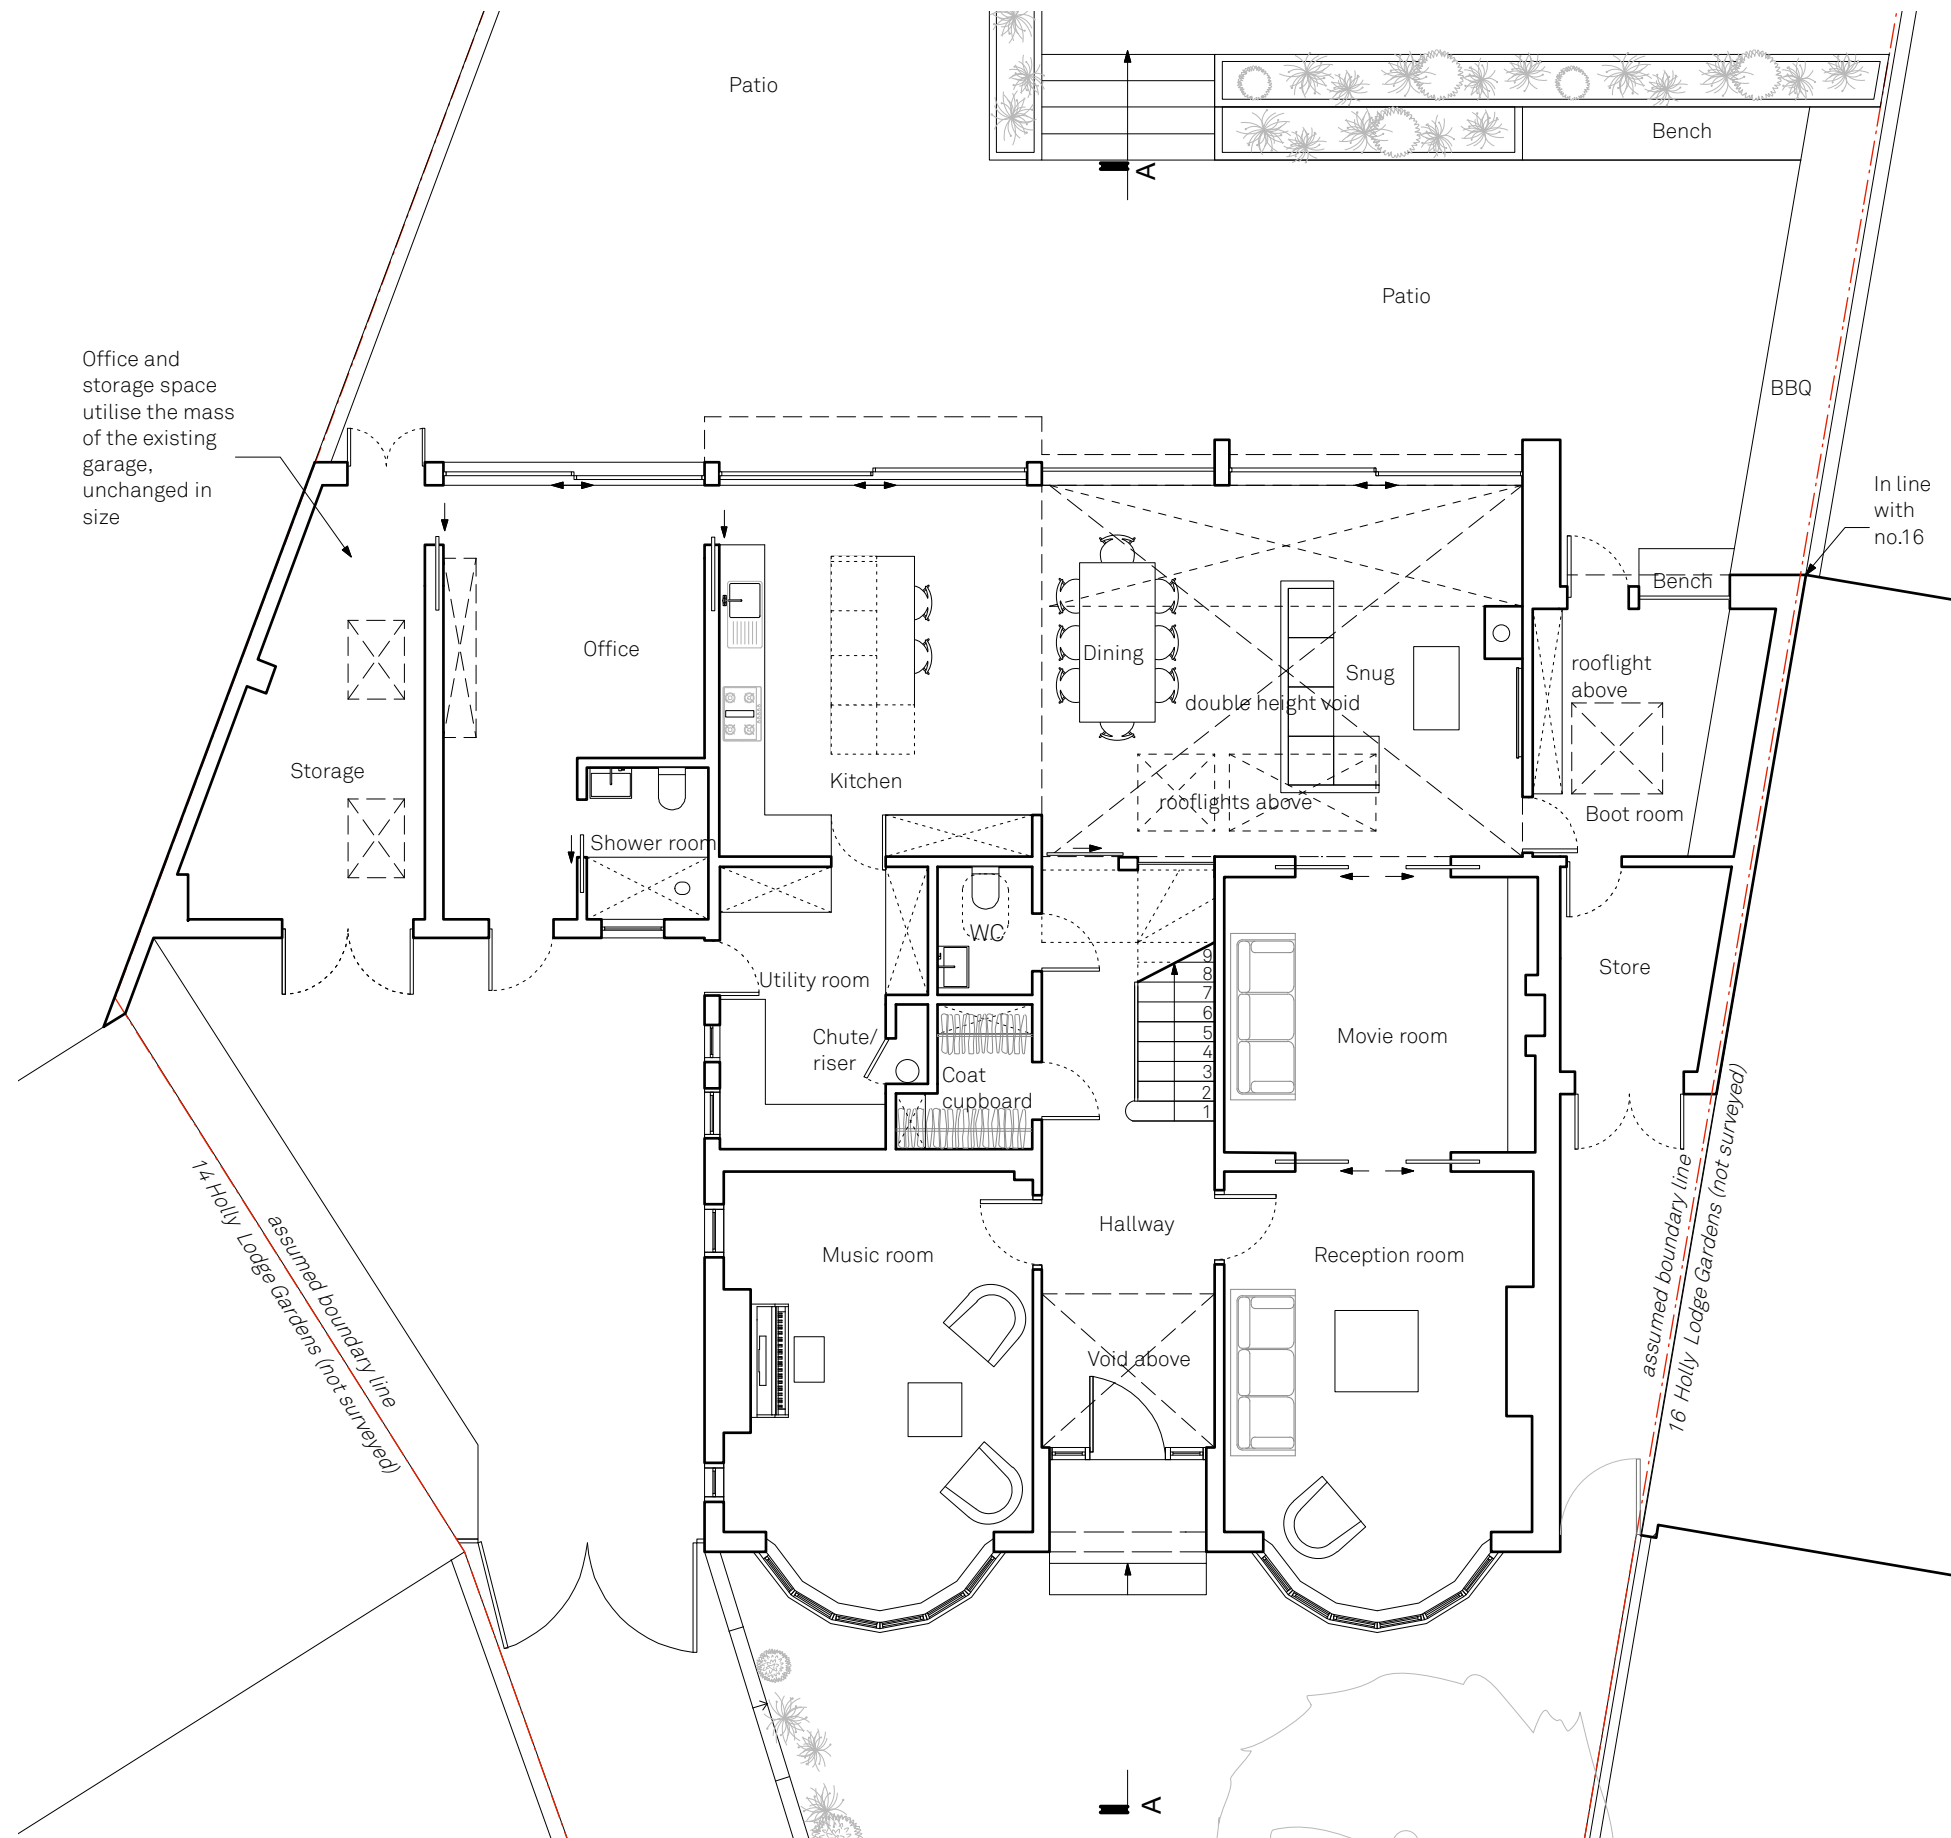


Proposed Ground Floor Plan

15 Holly Lodge Gardens

Drawn By
Scale
Status

TA
1:100@A3
Planning

Paul Archer Design Ltd

Issue Notes

A
B

Date

22.08.19
14.10.19
12.12.19

800.210B

paul archer
design

103 Farringdon Road London EC1R 3BS Tel. 020 3668 2668

www.paularcherdesign.co.uk